




PROPOSED NORTH ELEVATION

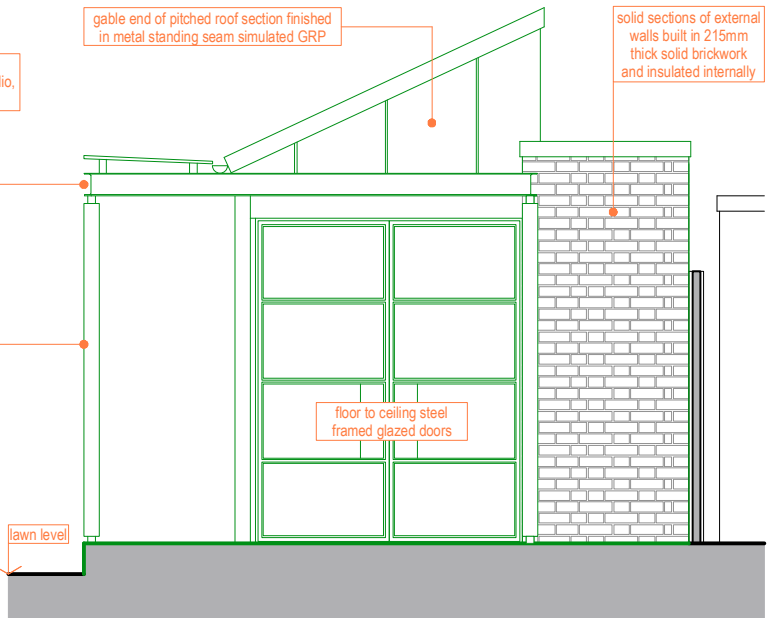


PROPOSED REAR ELEVATION (WEST)

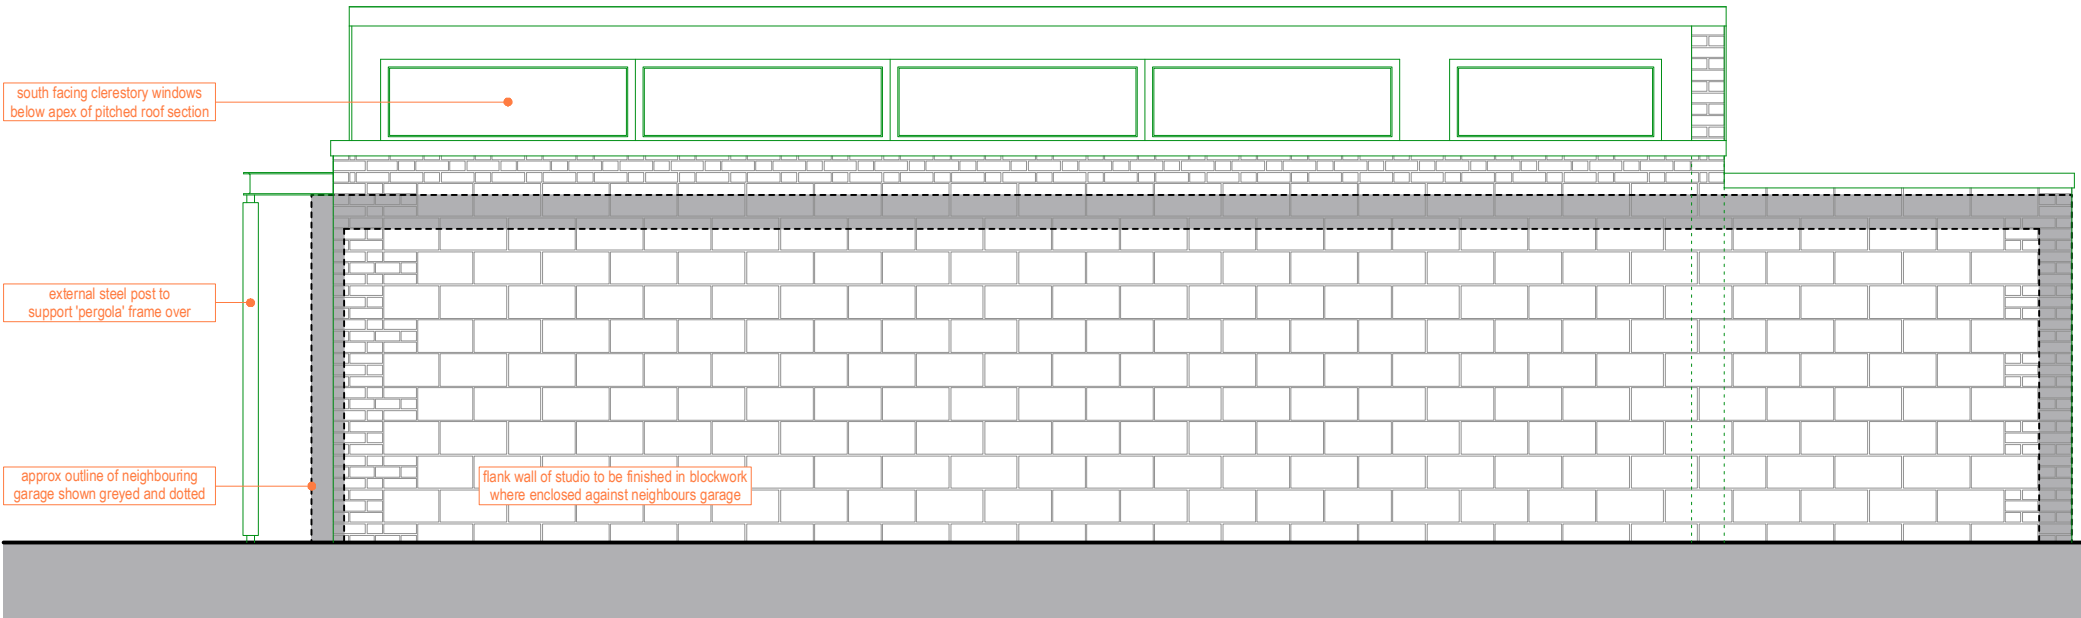


PROPOSED SOUTH ELEVATION

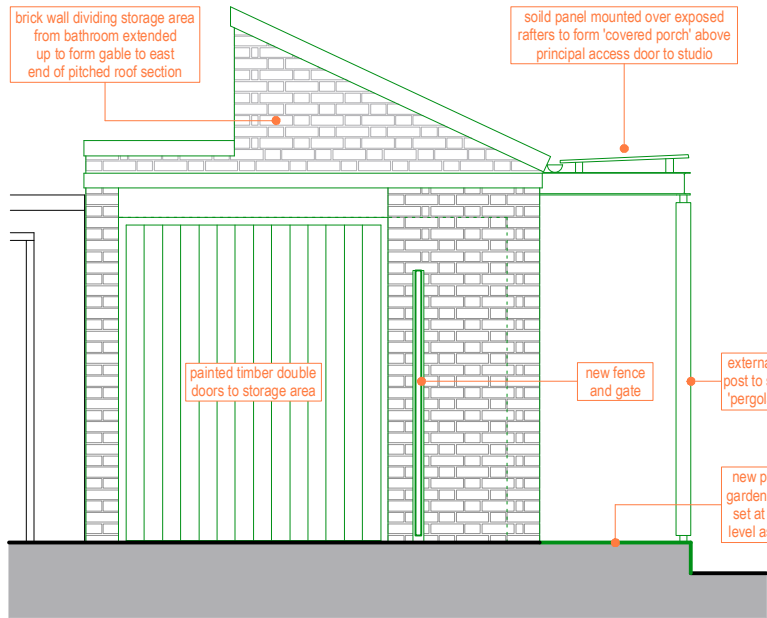

PROPOSED FRONT ELEVATION (EAST)

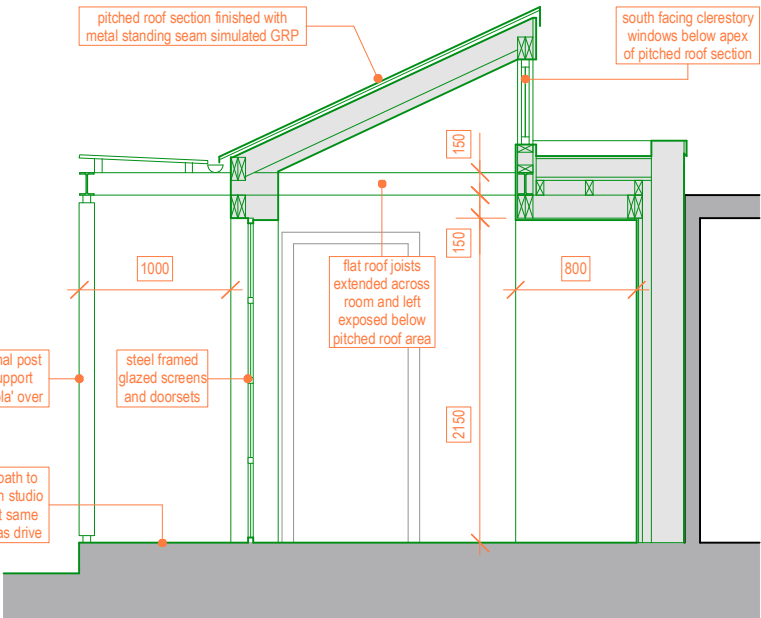

PROPOSED SECTION 1-1

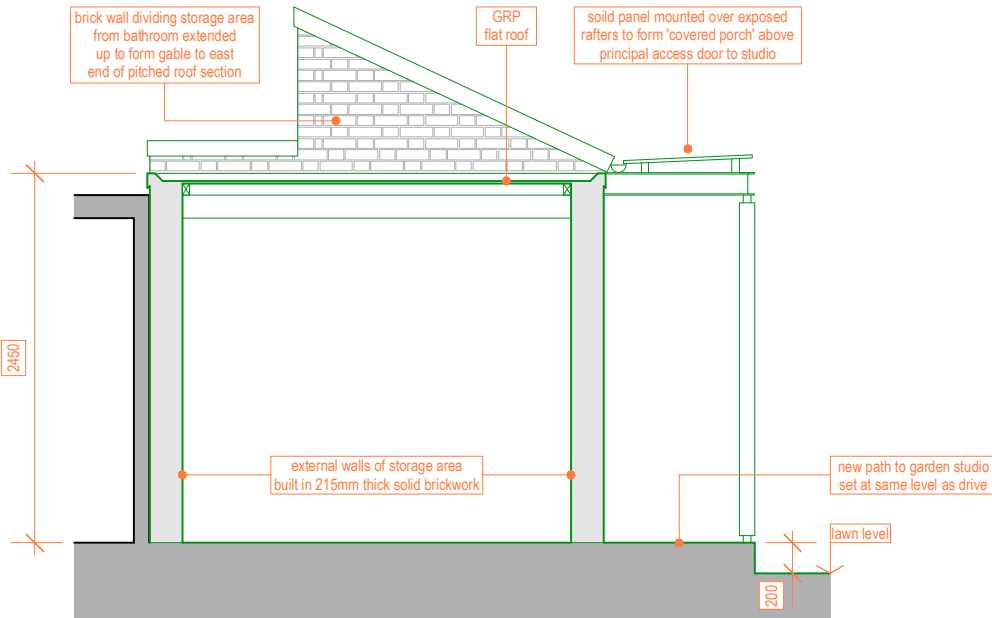

PROPOSED SECTION 2-2



19 BATCLIFFE DRIVE
FAR HEADINGLEY
LEEDS
LS6 3QB
M:07760 254610
E:RUS@RUSSELLHUNTARCHITECTS.CO.UK

RUSSELL HUNT ARCHITECTS

REV	DATE	BY				
CLIENT						
Lee & Jia Boquan						
PROJECT						
52 Strawberry Vale, Twickenham, TW1 4SE						
TITLE						
Proposed Garden Studio Sections & Elevations						
PROJECT NO	DRAWING NO	SCALE	DATE	STATUS	DRAWN	CHECKED
2009	L-(4)14	1:50@A3	June 2021	Planning	Rus	