



01
P 004

Ground floor plan

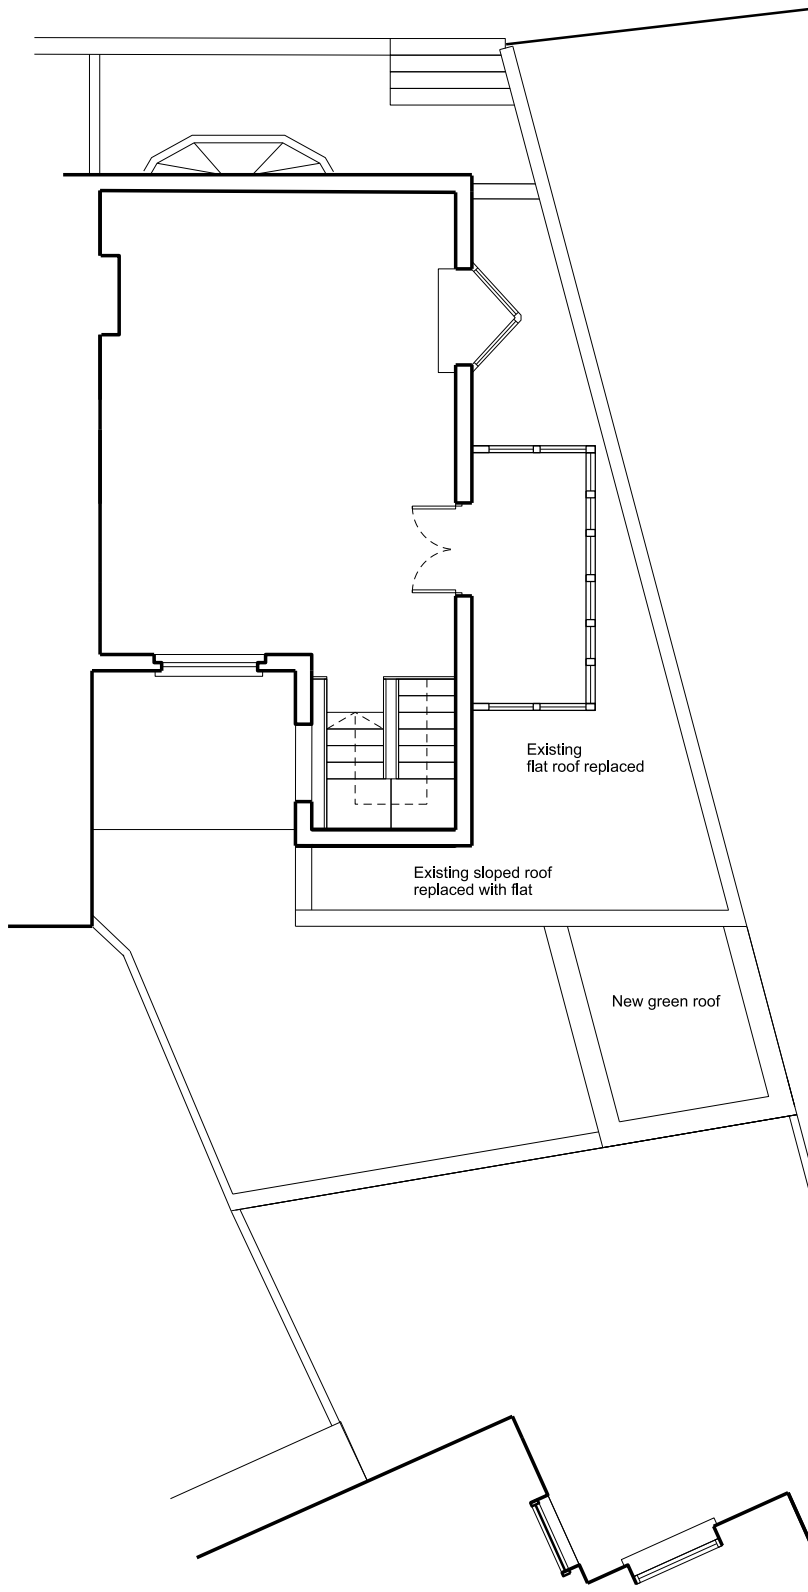


02
P 004

First Floor Plans

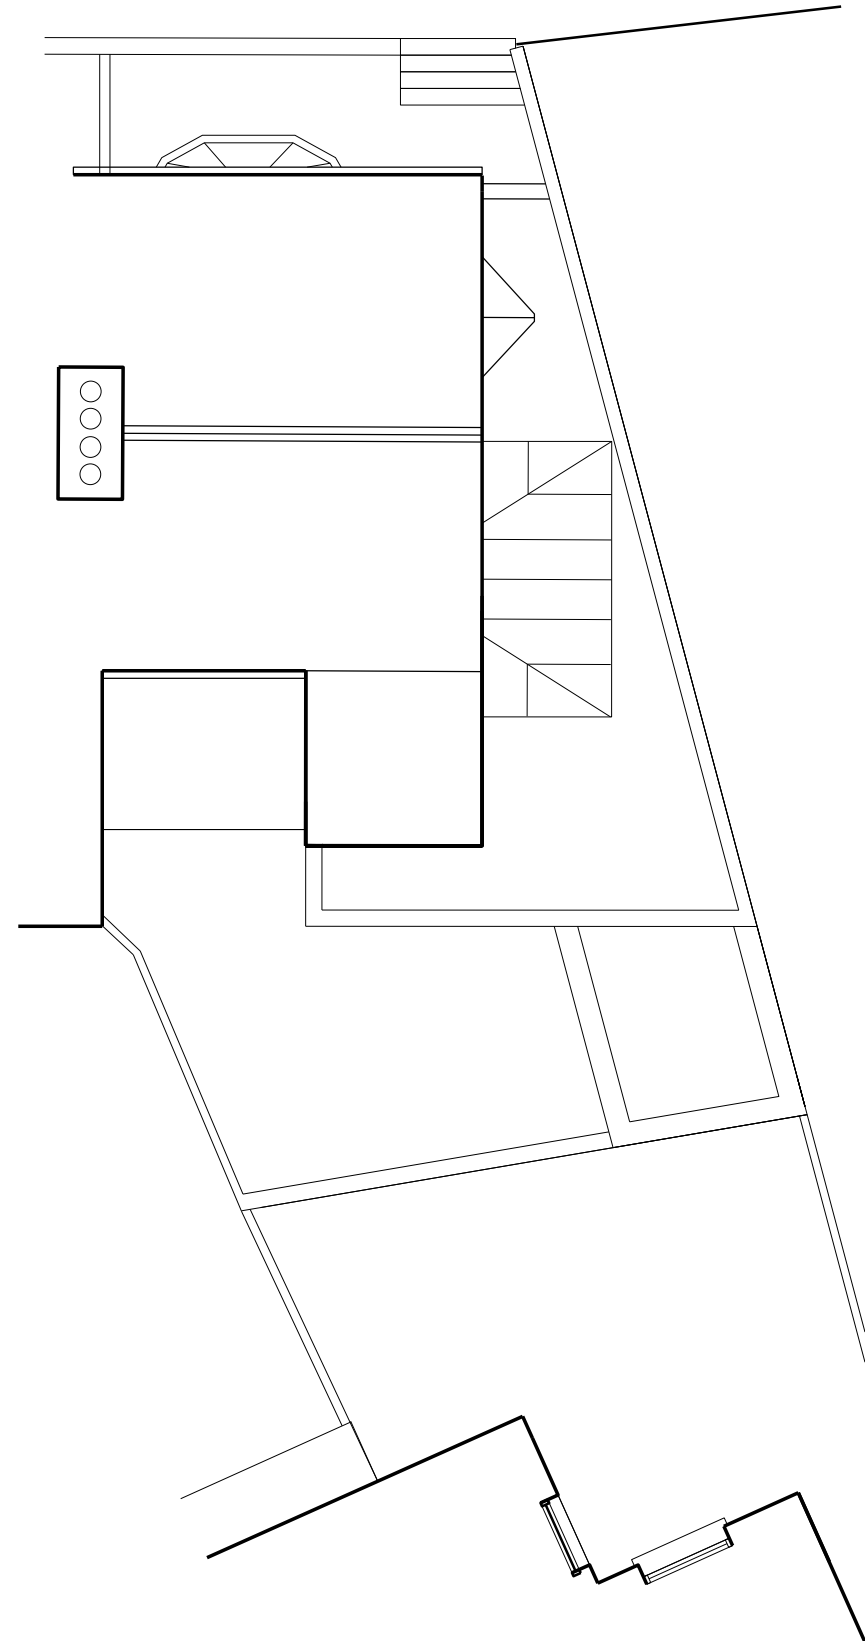

03
P 004

Roof Plan

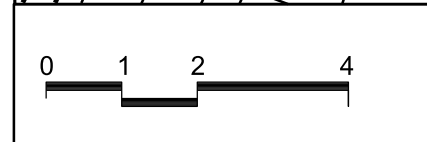

REV	DATE
A	31/12/23 revision notes; First Issue for Planning Approval

11 WATCOMBE COTTAGES, TW9 3BD TEL 07870 647 677 EMAIL VPOLYDOROU@GMAIL.COM				
job title 11 WATCOMBE COTTAGES				
drawing title / location PROPOSED PLANS				
drawn by VP	checked	scale 1:50@A1; 1:100@A3	status PLANNING	
project VPA002	zone P	source	classification 004	drawing no., revision A