



EXISTING FRONT WEST ELEVATION

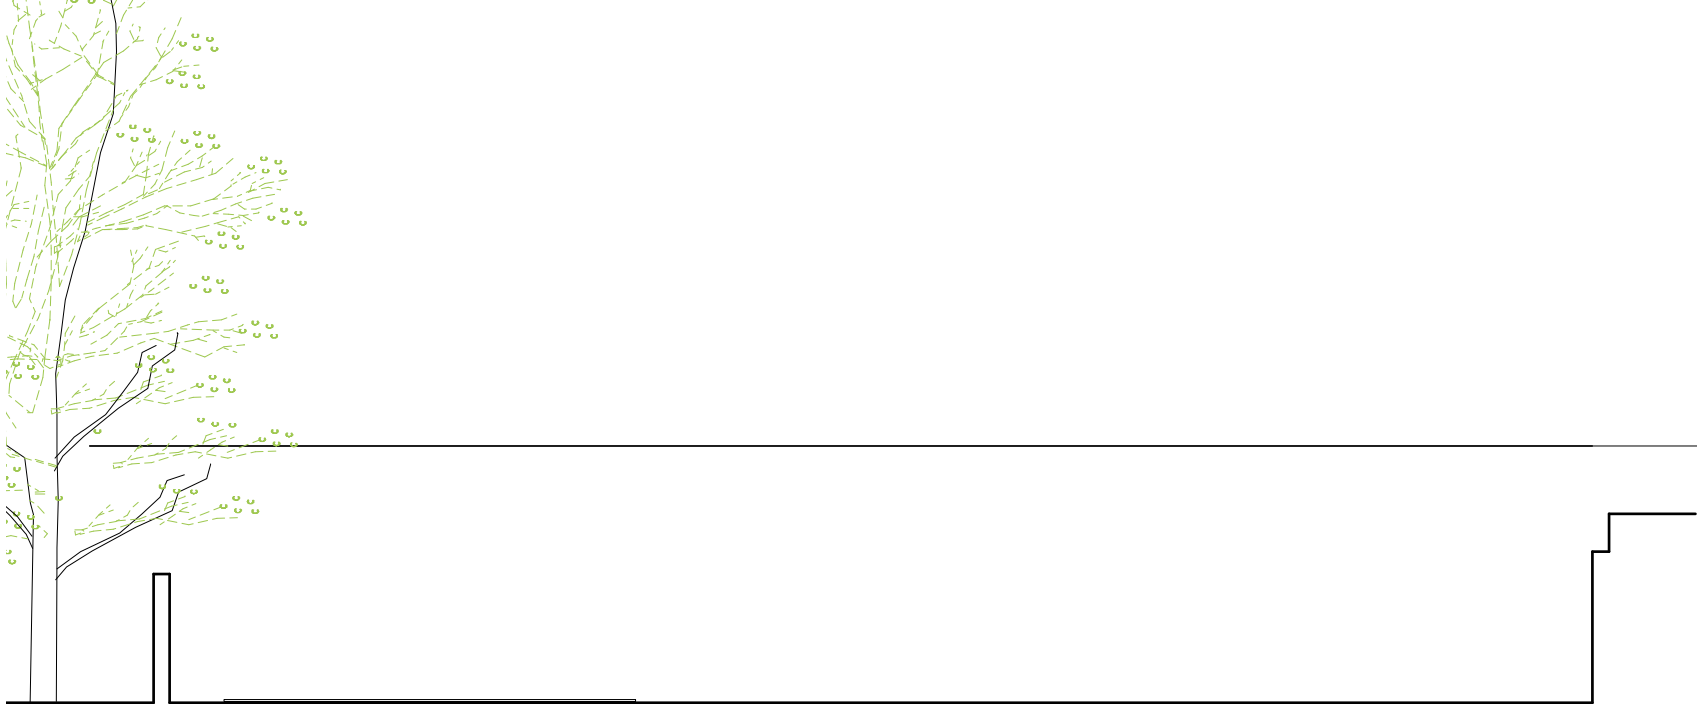

EXISTING REAR EAST ELEVATION

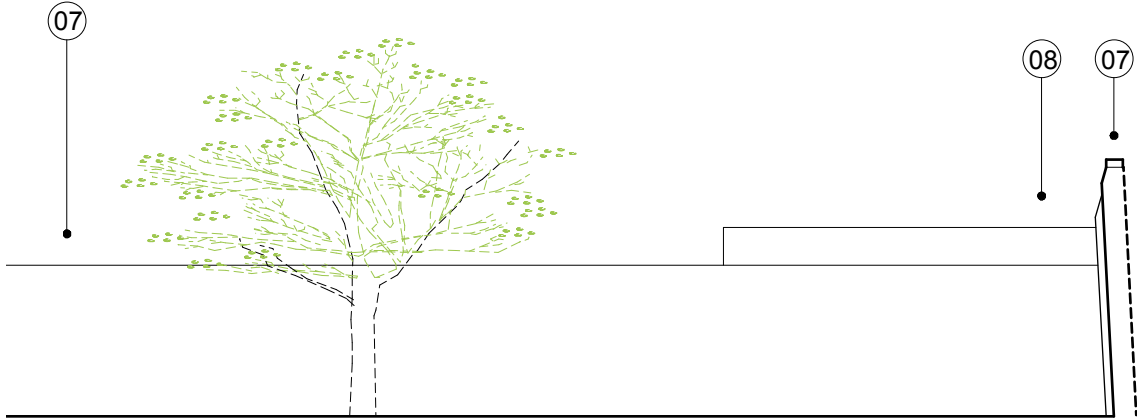


EXISTING SOUTH ELEVATION



EXISTING NORTH ELEVATION

1	Greenhouse - glass/ green/grey frame
2	Ridge cresting and finial to match framing
3	Reclaimed brick wall
4	Tiled pitched roof
5	Pergola with ornate columns to match greenhouse
6	Canopy with open front and back and side, with reclaimed slate tiles and oak columns
7	Brick boundary wall
8	Outbuilding no15

 

30/09/24 Planning submission
27/09/24 Draft HB issue

SOPHIE BATES ARCHITECTS 29 ST.GEORGES ROAD, KINGSTON, KT2 6DL T-07725 501683 E-SOPHIE@SOPHIEBATES.COM WWW.SOPHIEBATES.COM	SUDBROOK GARDENS GREENHOUSE ELEVATIONS - OPTION 3			
	job no	scale	drawing no	revision
	047	1:100	GP-05	