

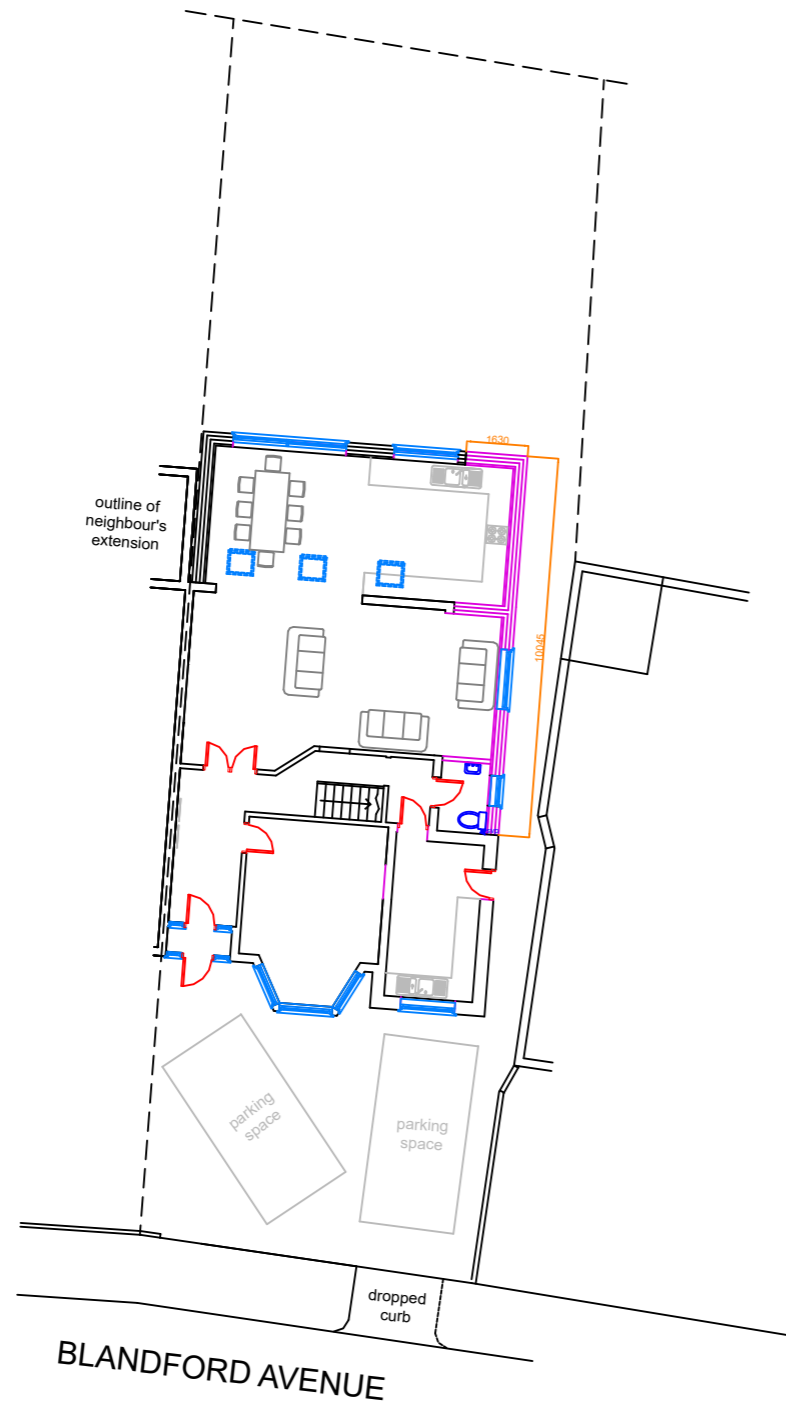


Scale bar 0 - 20m

 

Proposed

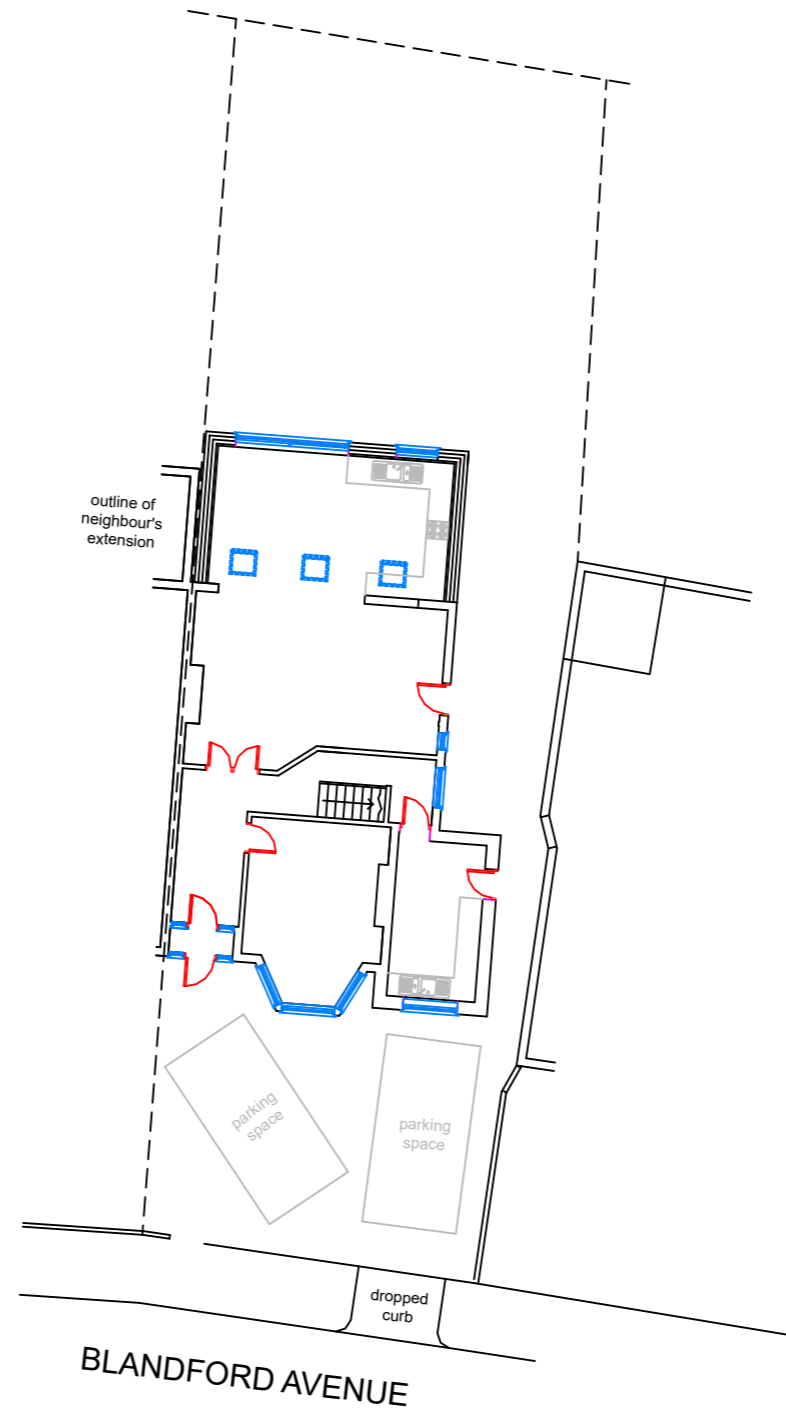

Existing

**JAC Associates**  
Architectural Designs

Mob: 07702 542224  
jacplans@gmail.com

Project  
18 Blandford Avenue  
London  
TW2 6HS

Drawing Title  
Existing and proposed site plans

Drawing Number  
BlandfordAve-18-0210REV4

Scale printed on A3 at 1:1	Date
1 : 200	02-10-24

All dimensions and information contained in these plans should be checked on site and with the Local Authority prior to commencing any building works. The works may also be covered by the Town and Country Planning Acts, Building Acts and The Party Wall Act. No works should be commenced prior to obtaining all necessary consents.