


SCALE 1:1250


SITE
BOUNDARY
DENOTED BY
DASHED RED
LINE

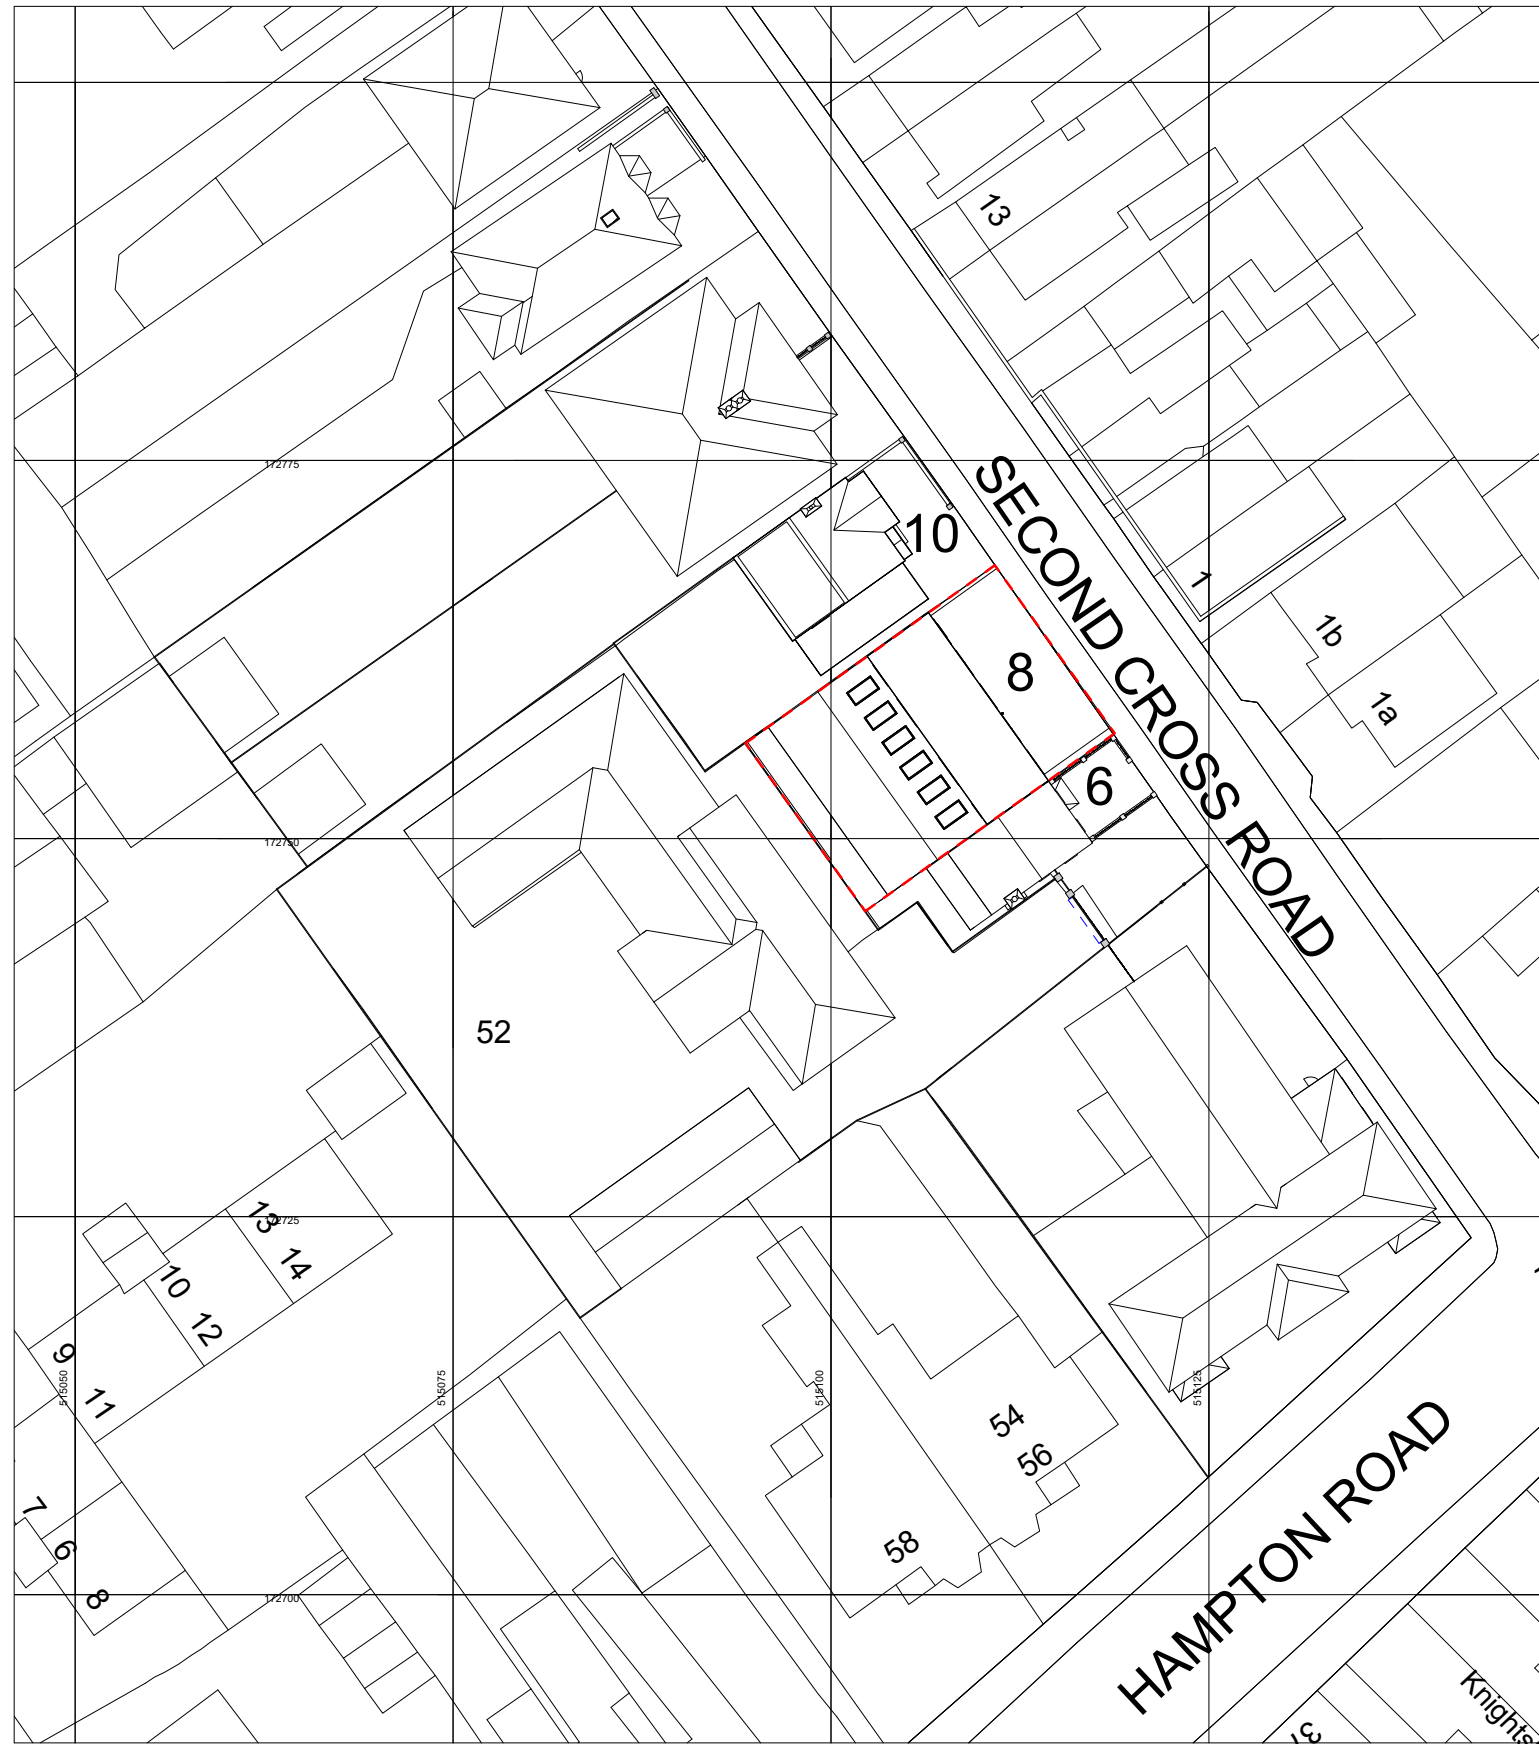

1 LOCATION PLAN
P100 1 : 1250 @ A3



2 SITE PLAN
P100 1 : 500 @ A3

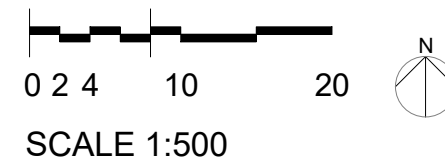

SCALE 1:500

General notes:
This drawing is copyright of PML Architecture Ltd. This drawing must be read in conjunction with the Designer's Risk Assessment, specification and all other relevant documentation and drawings. PML Architecture accept no liability for any expense, loss or damage of whatsoever nature and however arising from any variation made to this drawing or in the execution of the work to which it relates which has not been referred to them and their approval obtained.
Do not scale from this drawing or the digital data, only figured dimensions are to be used. For Planning refer to linear scale.
Check all dimensions on site prior to carrying out any works – advice any discrepancy

Notes/Legends

1	Planning issue	06/09/24	KN	SH
Rev	Notes	dt.mm.yy	By	Chkd

© PML Architecture

Stamp

PLANNING

Key Plan

pmlarchitecture

86-90 Paul Street London EC2A 4NE
mail@pmlarchitecture.com 020 7183 8166

Project:
ASH HOUSE 8 SECOND
CROSS ROAD TW2

Title:
SITE LOCATION PLAN

Date: 01/03/24 Drawn By: KN Checked: SH

Scale: As indicated @ A3

Project Ref:	Drawing No:	Revision:
SCR	SCR - P100	1