




This drawing is copyright of PML Architecture. This drawing must be read in conjunction with the Designer's Risk Assessment, specification and all other relevant documentation and drawings. PML Architecture accept no liability for any expense, loss or damage of whatsoever nature and however arising from any variation made to this drawing or in the execution of the work to which it relates which has not been referred to them and their approval obtained. Do not scale from this drawing or the digital data, only figured dimensions are to be used. For Planning refer to linear scale. Check all dimensions on site prior to carrying out any works – advice any discrepancy

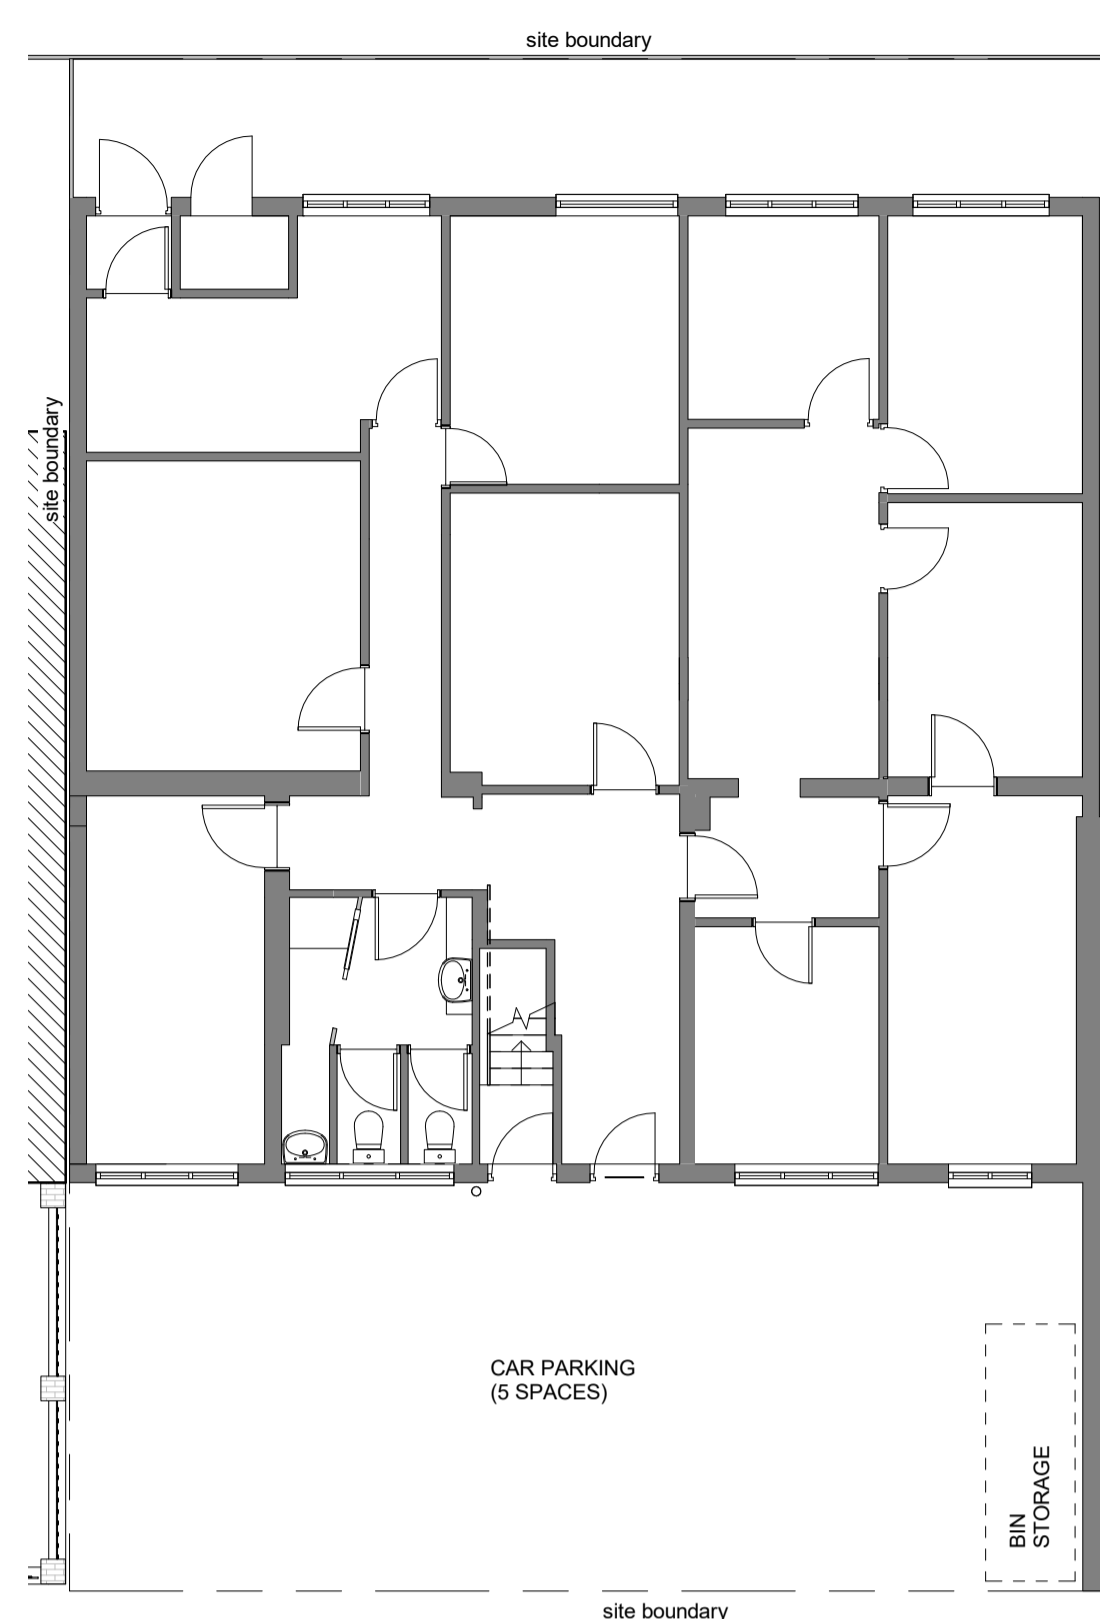

1 EXISTING GROUND FLOOR PLAN
P301 1:100

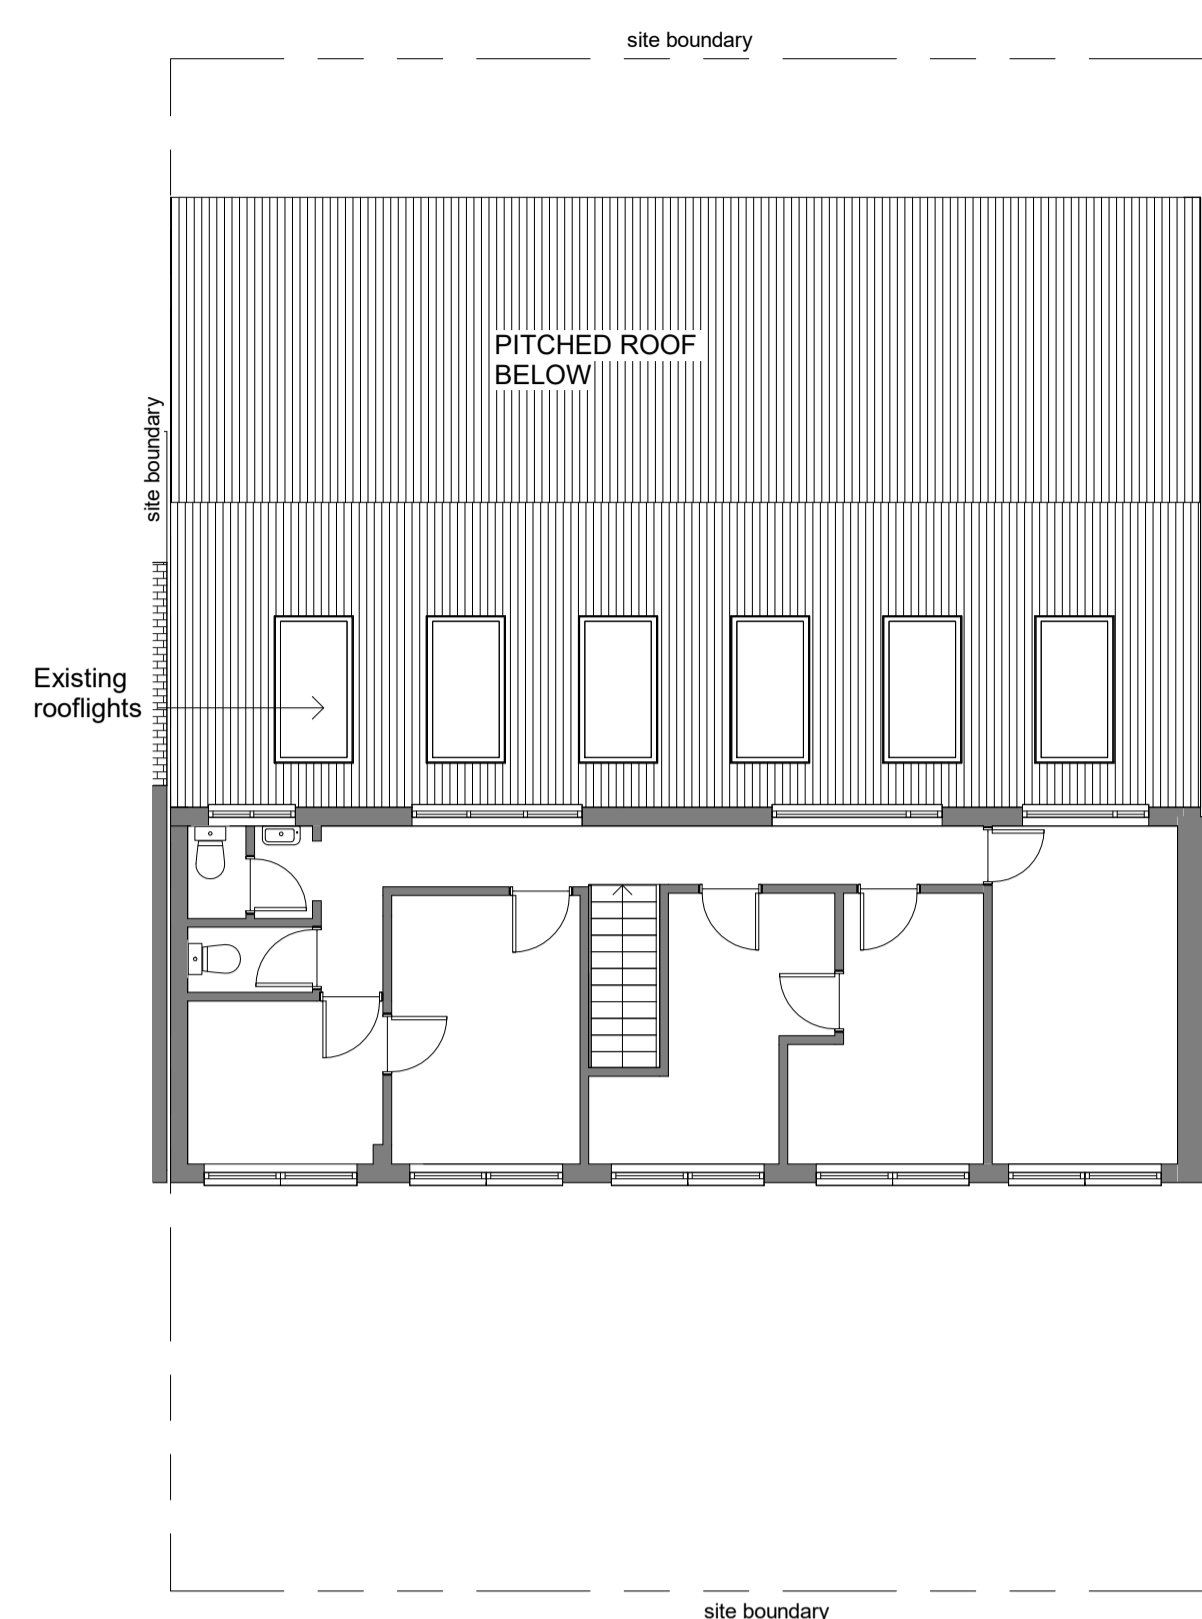


2 EXISTING FIRST FLOOR PLAN
P301 1:100

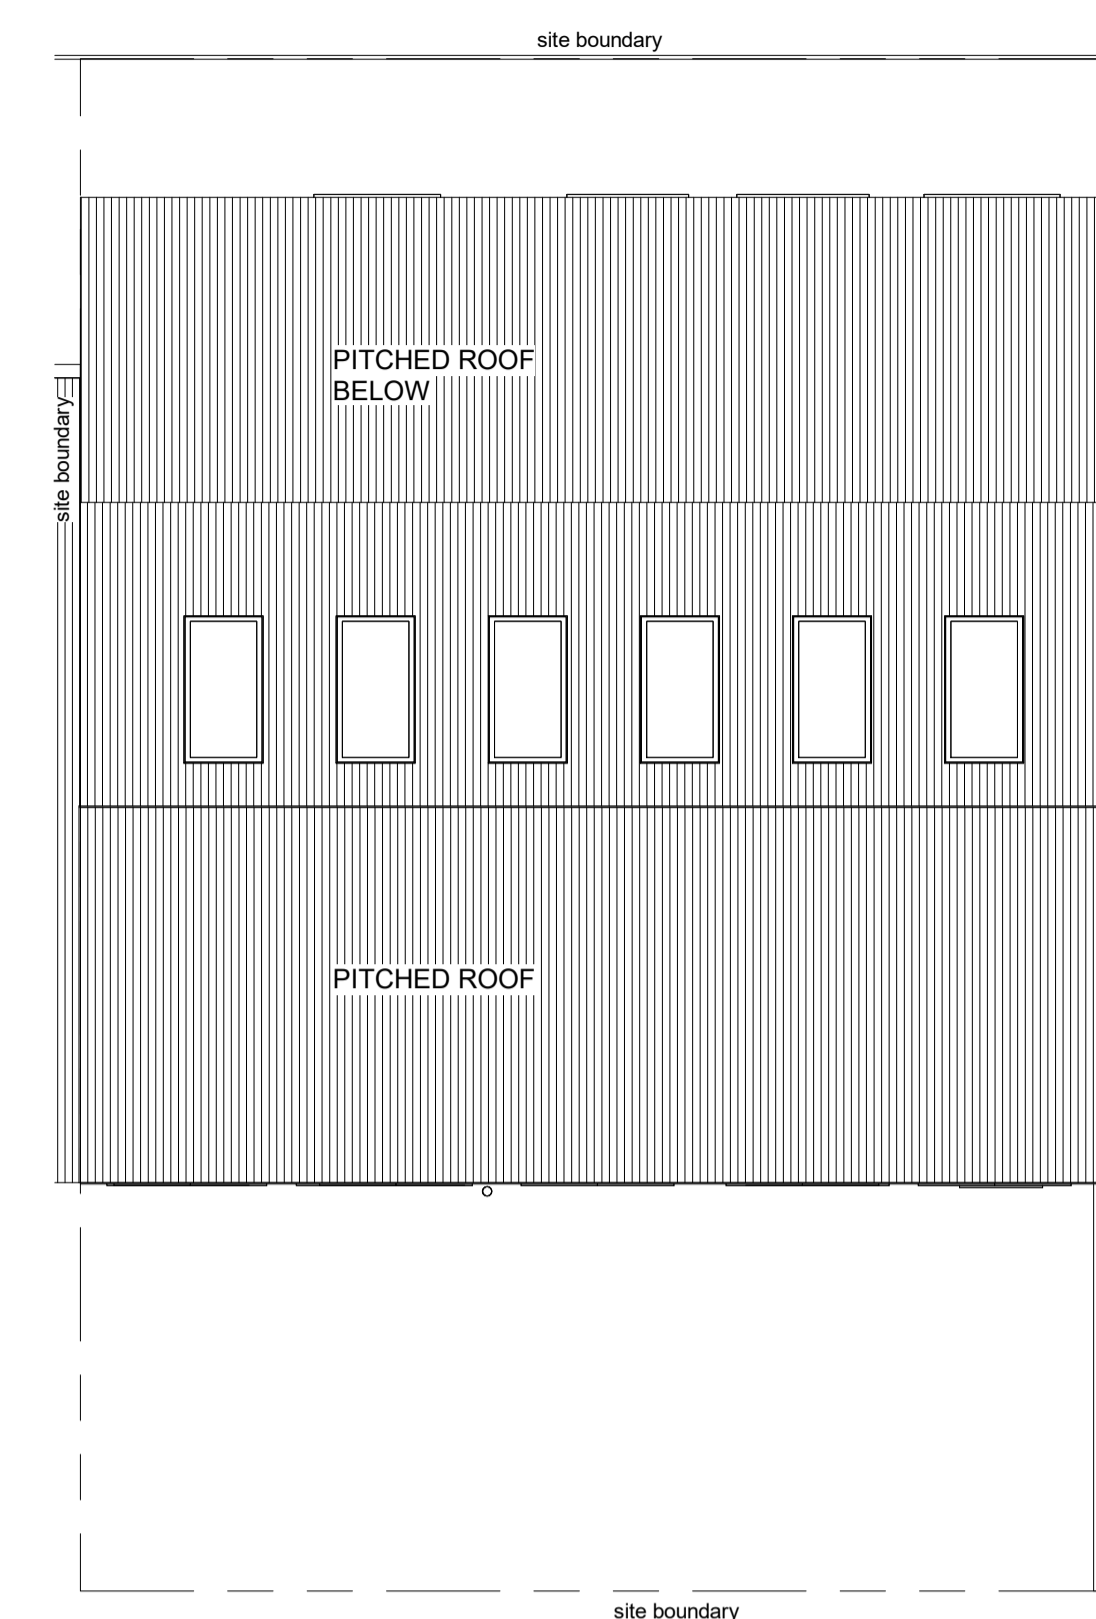


3 EXISTING ROOF PLAN
P301 1:100




4 EXISTING FRONT ELEVATION (EAST)
P301 1:100

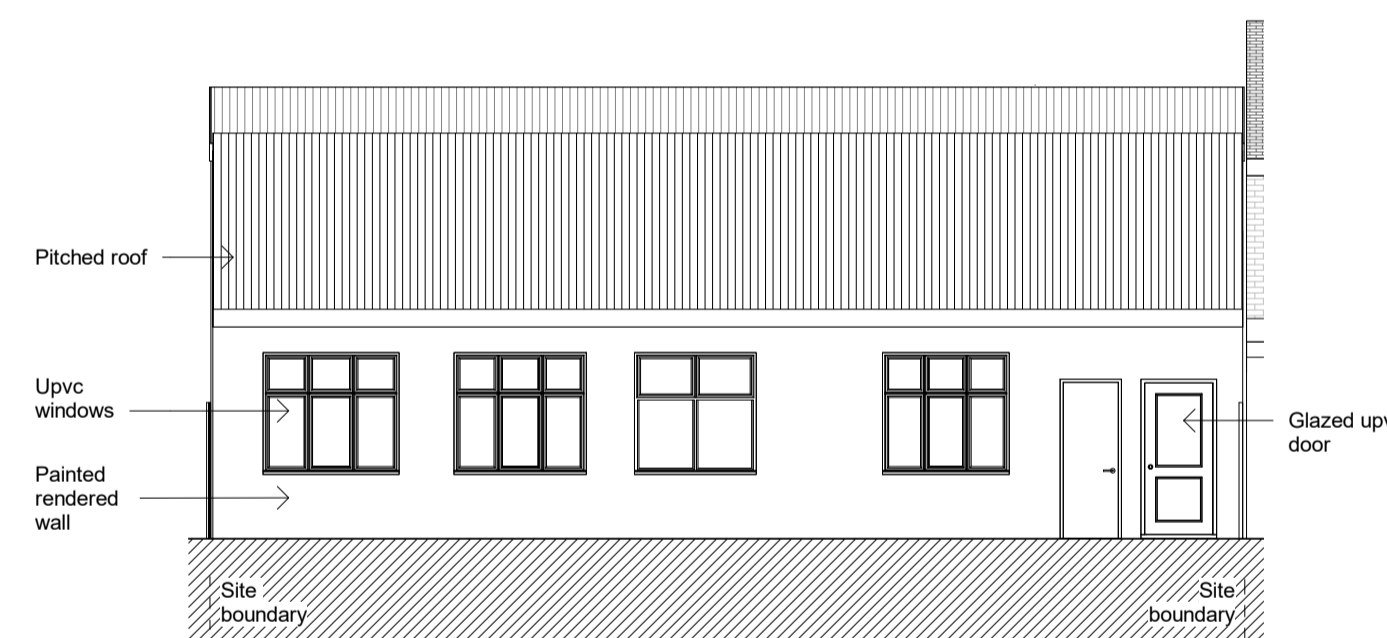


5 EXISTING REAR ELEVATION (WEST)
P301 1:100

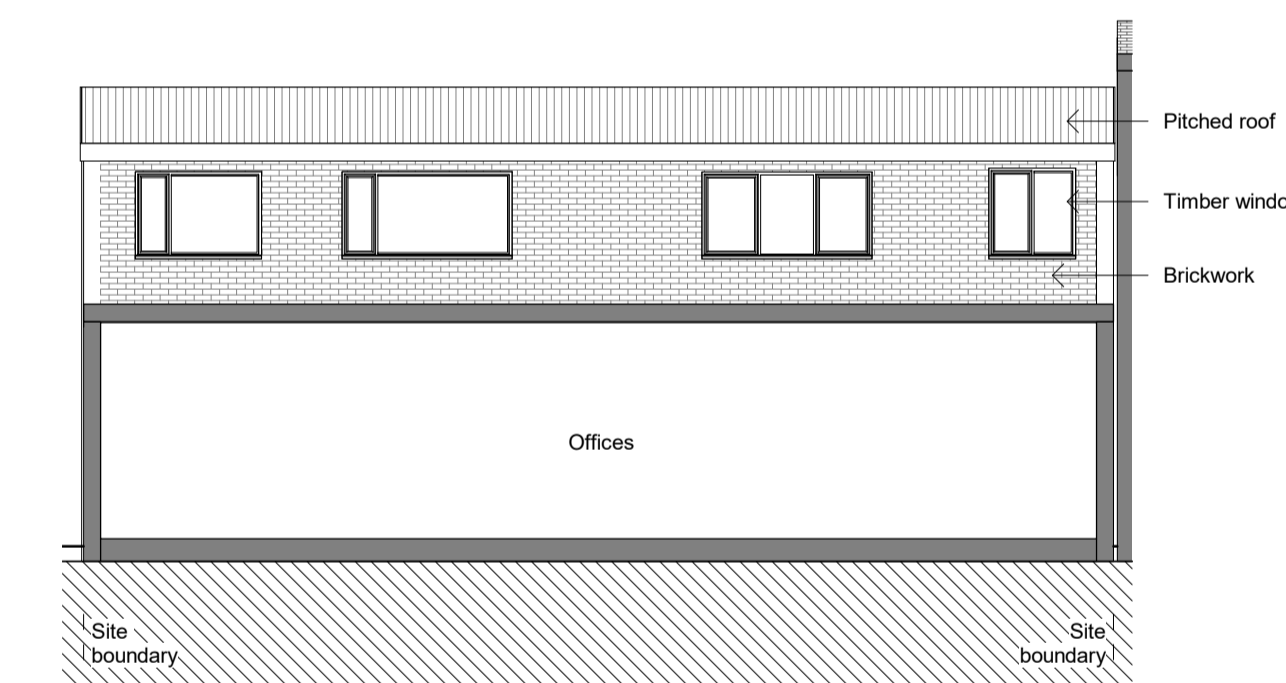


6 EXISTING 1F REAR ELEVATION (WEST)
P301 1:100

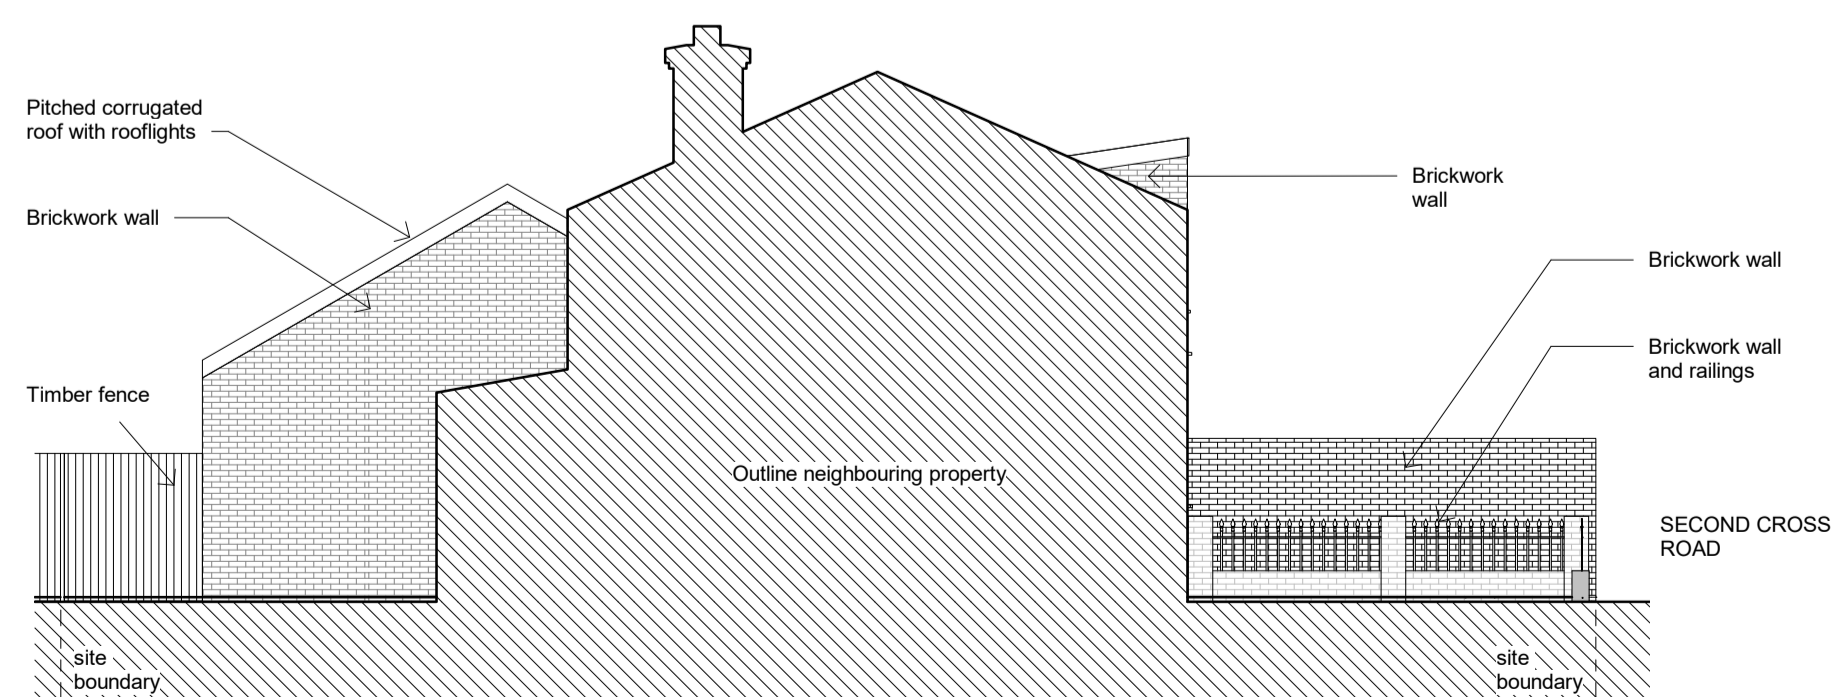

7 EXISTING SIDE ELEVATION (SOUTH)
P301 1:100

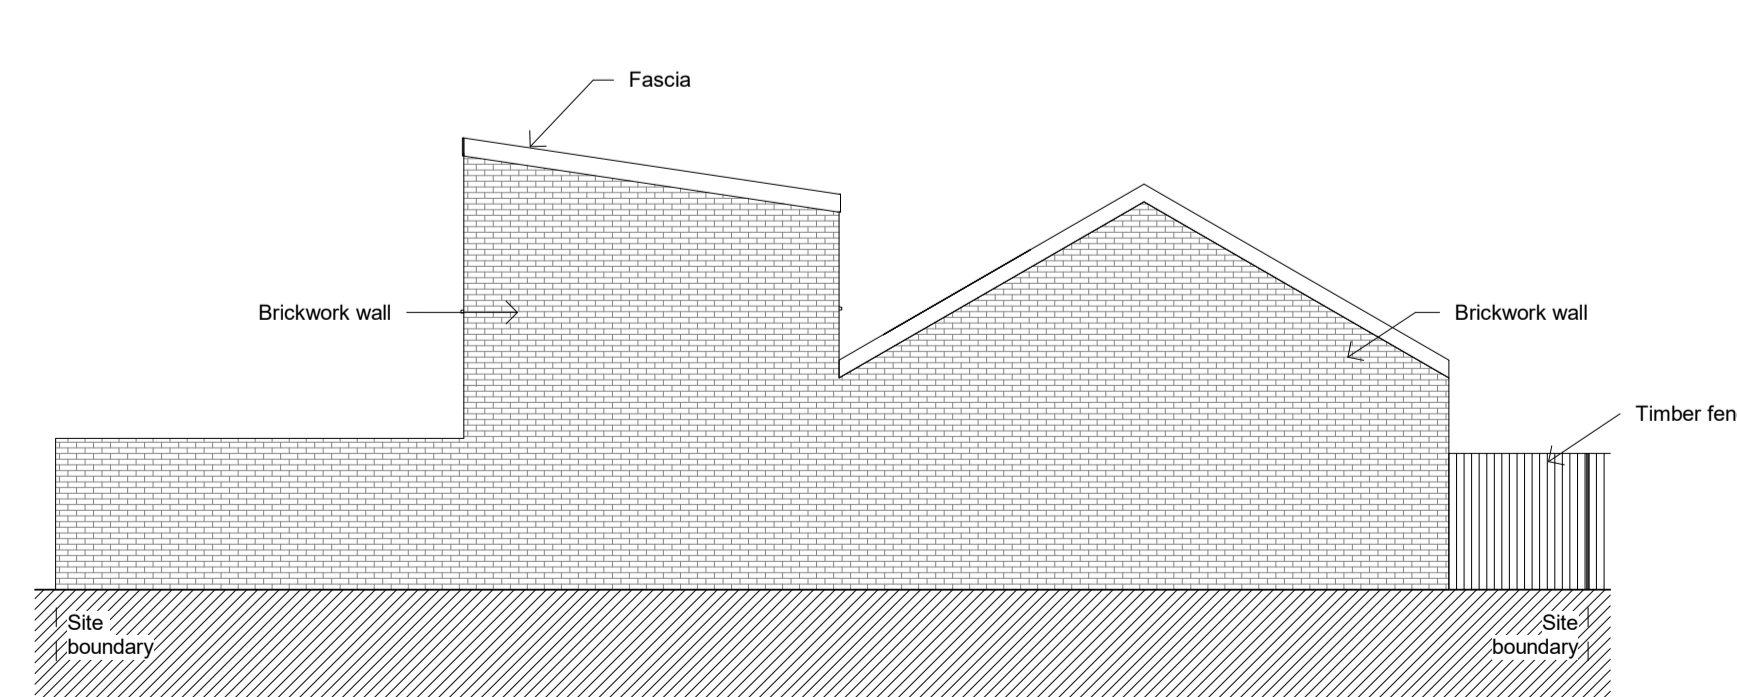

8 EXISTING SIDE ELEVATION (NORTH)
P301 1:100

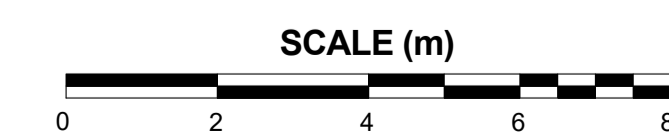

1	Planning issue	06/09/24	KN	SH
REV	DESCRIPTION	DD.MM.YY	BY	CHK

pmlarchitecture

86-90 Paul Street London EC2A 4NE
mail@pmlarchitecture.com 020 7183 8166

© PML Architecture

PROJECT:
**8 SECOND CROSS ROAD
TW2 5RF**

DRAWING TITLE:
**EXISTING PLANS AND
ELEVATIONS**

SCALE: 1 : 100 @ A1	DATE: 01/03/24
DRG STAMP: PLANNING	DRAWING NO: P301
PROJECT REF: SCR	REV: 1