


Second Floor



Roof Plan

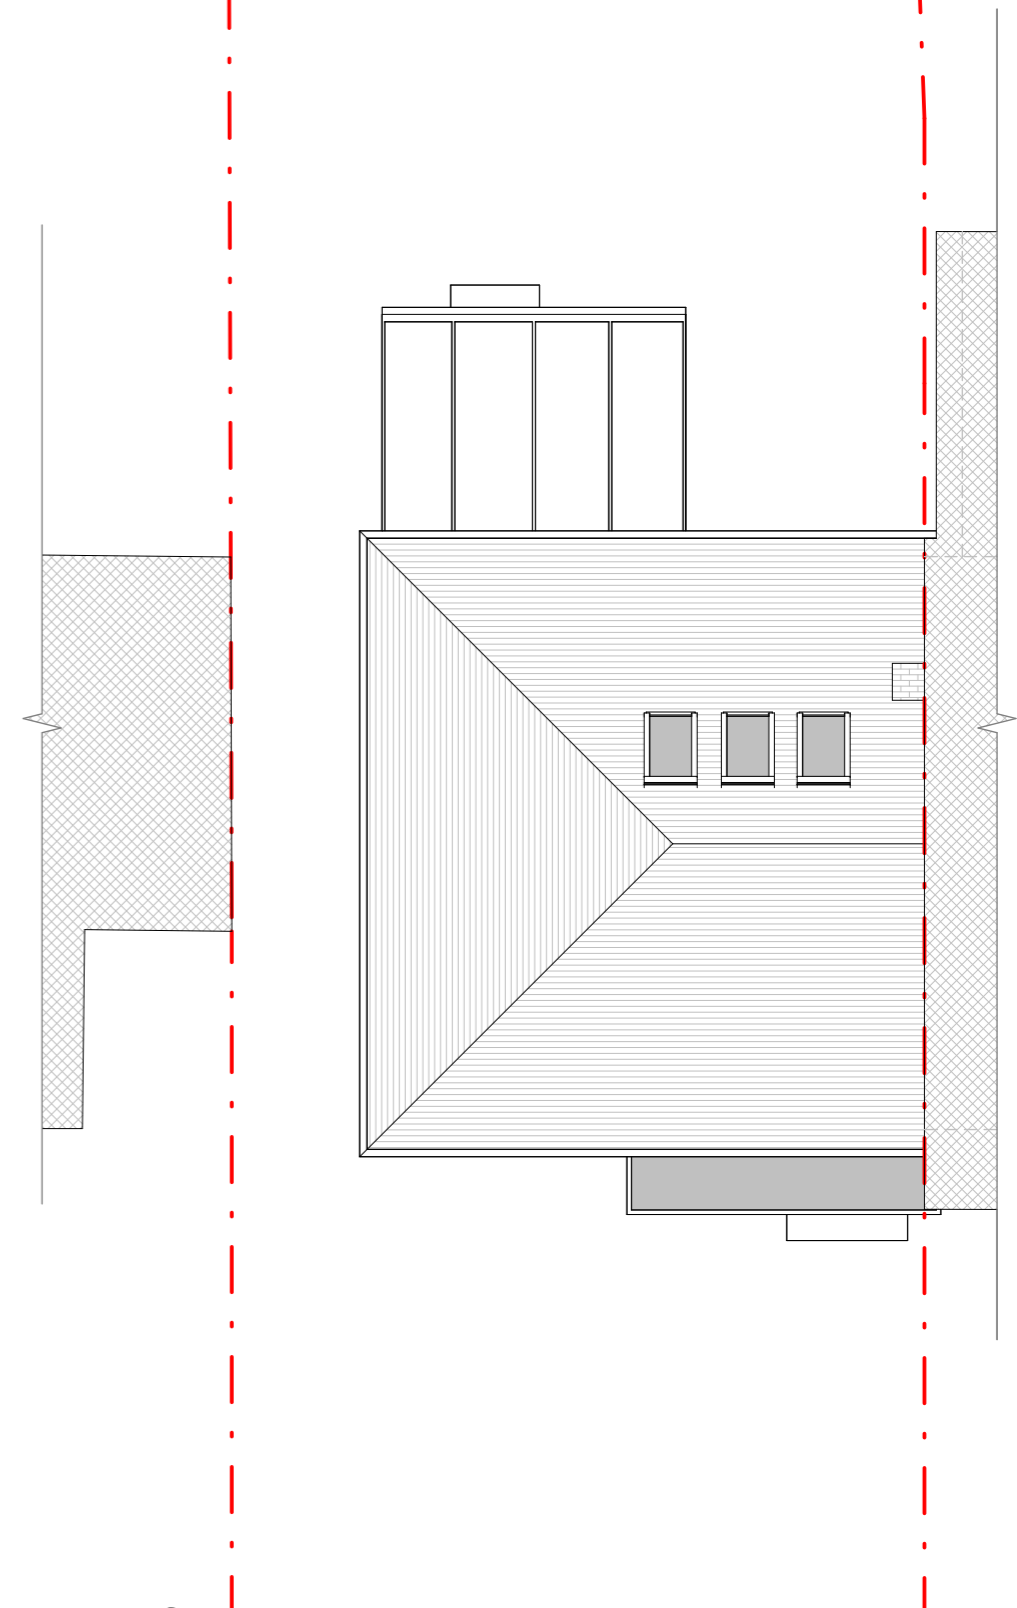

**FLUENT**  
ARCHITECTURAL DESIGN SERVICES  
TEL: 0800 043 8838  
E-MAIL: INFO@FLUENT-ADS.CO.UK  
WEB: FLUENT-ADS.CO.UK

41 Sheen Park. Richmond

Existing Floor Plans

Scale @ A3  
1 : 100

Date  
11.05.2023

Drawn by  
SZ


Drawing number  
P.M.201

Project number  
2094

Rev  
B

Key:

- Existing
- Proposed
- SVP
- Boundary line
- Existing drainage
- Proposed drainage
- Overhead

 

No.	Description	Date
A	Client's comments (1)	07.06.2023
B	Client's comments (3)	15.07.2024