


Ground Floor



First Floor

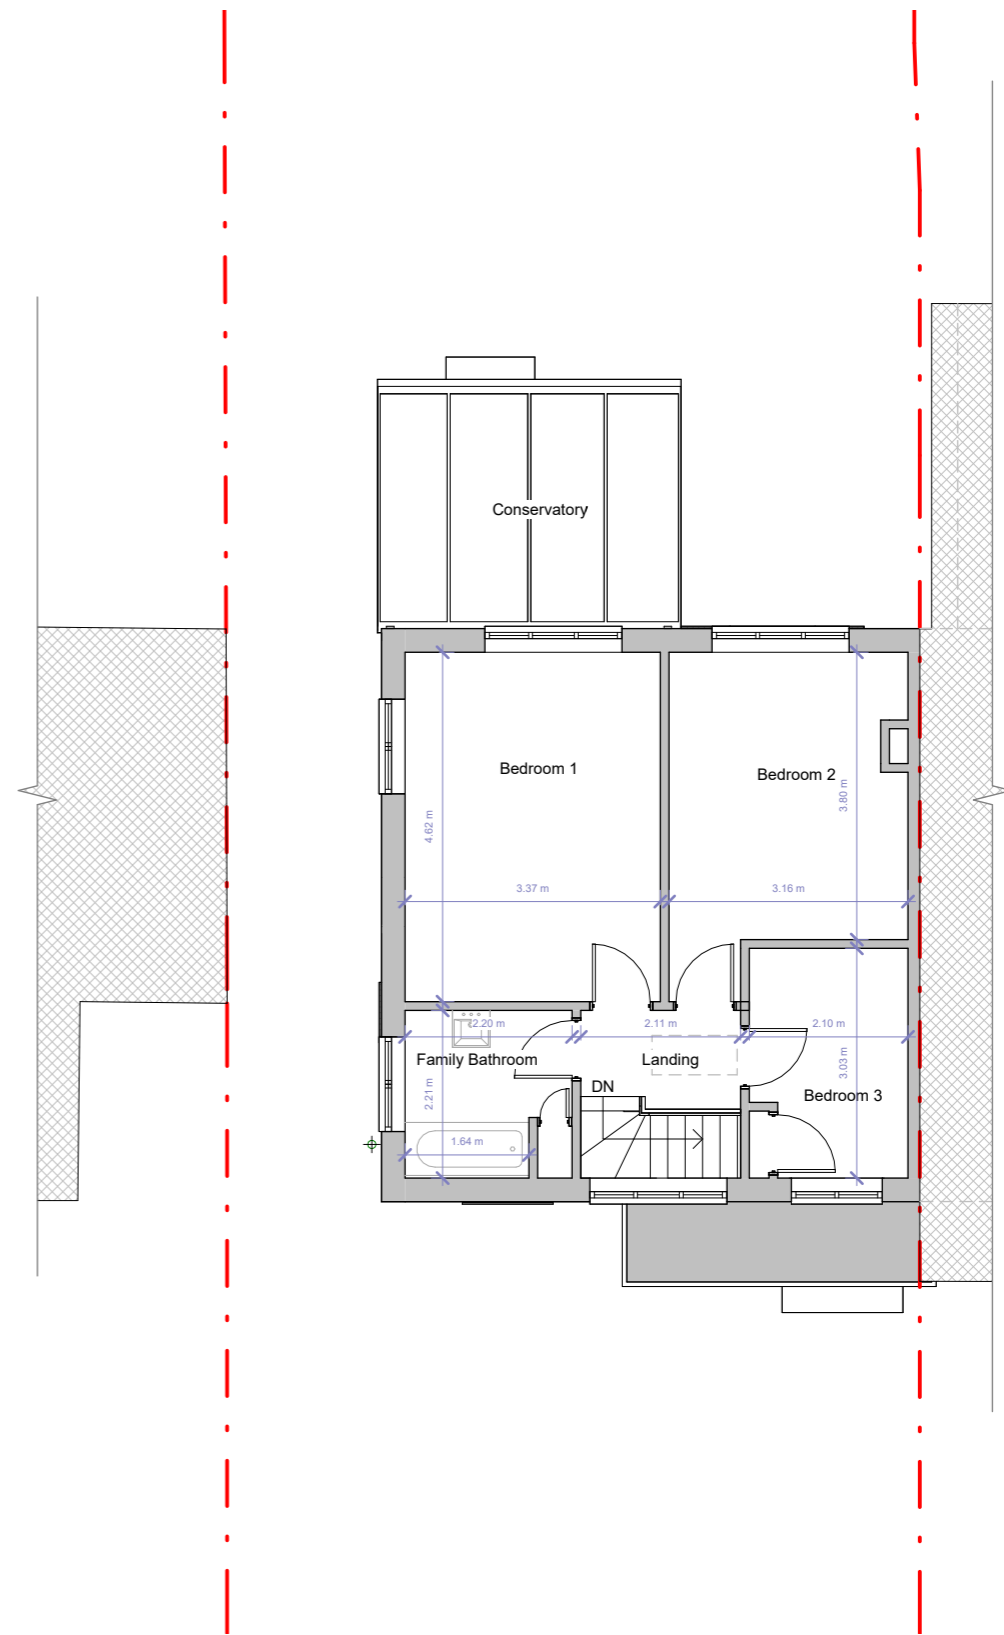

FLUENT
ARCHITECTURAL DESIGN SERVICES
TEL: 0800 043 8838
E-MAIL: INFO@FLUENT-ADS.CO.UK
WEB: FLUENT-ADS.CO.UK

41 Sheen Park, Richmond

Existing Floor Plans

Scale @ A3
1 : 100

Date
11.05.2023

Drawn by
SZ


Drawing number
P.M.200

Project number
2094

Rev
C

Key:

- Existing
- Proposed
- SVP
- Boundary line
- Existing drainage
- Proposed drainage
- Overhead

 

No.	Description	Date
A	Client's comments (1)	07.06.2023
B	Client's comments (3)	15.07.2024
C	Revision 11	24.09.2021