


Second Floor



Roof Plan

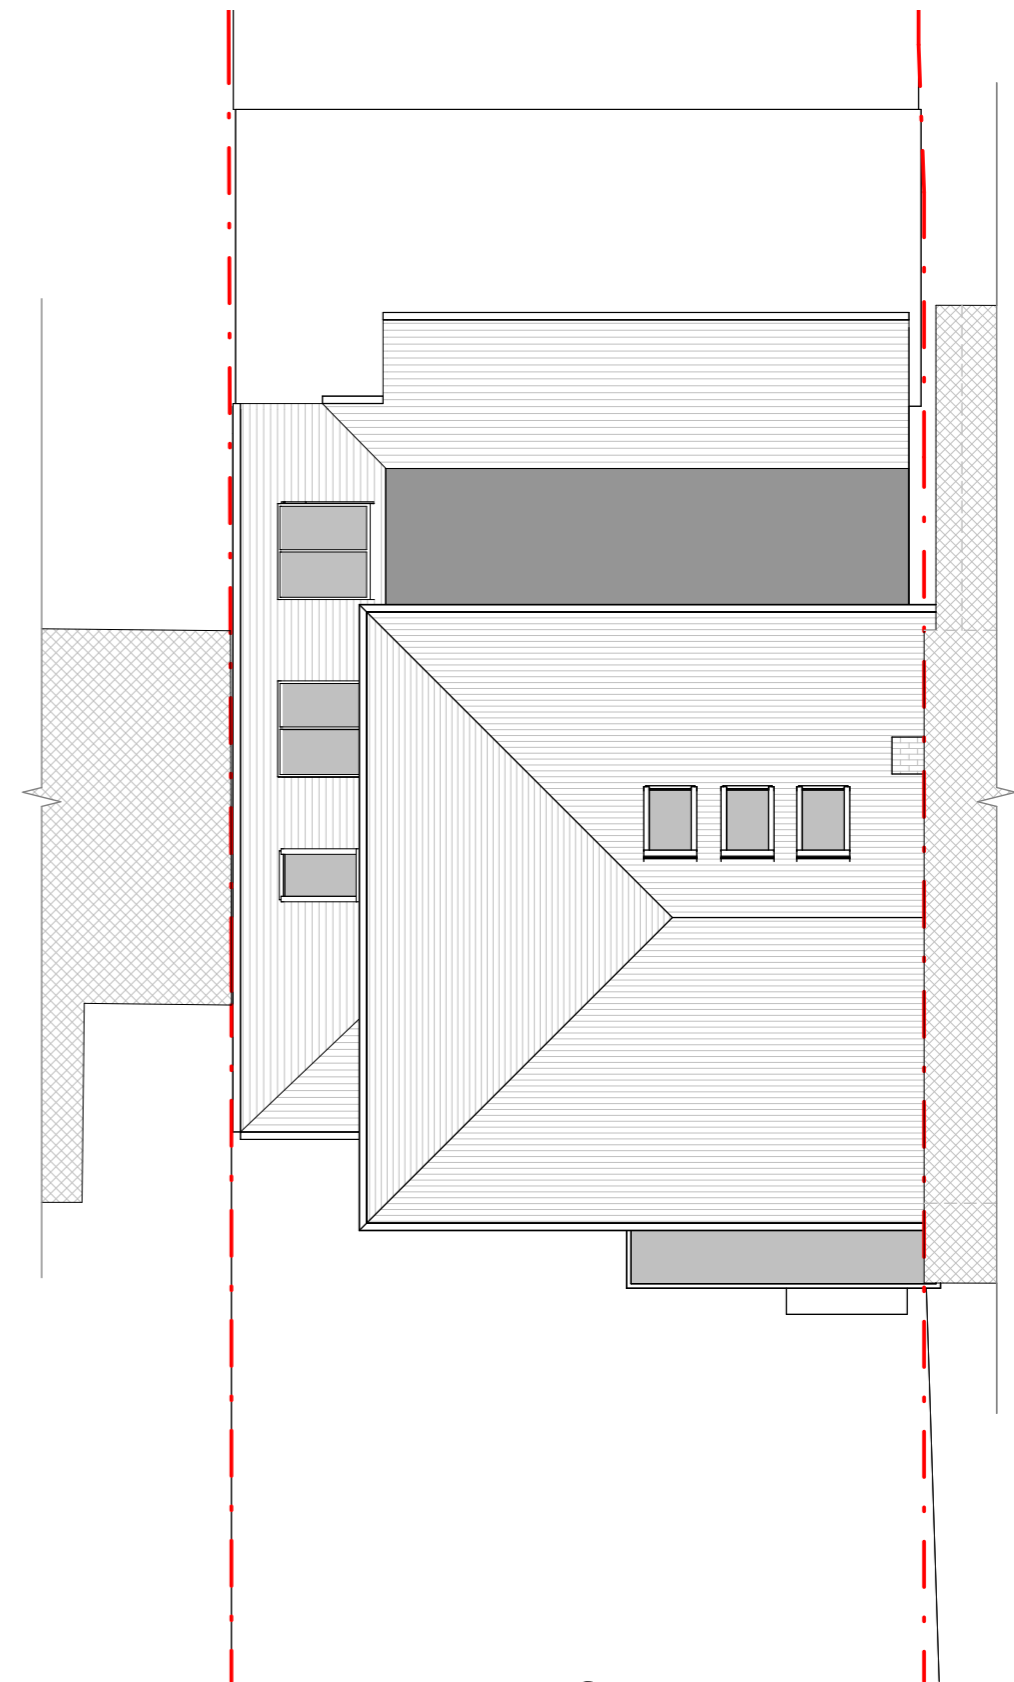

**FLUENT**  
ARCHITECTURAL DESIGN SERVICES  
TEL: 0800 043 8838  
E-MAIL: INFO@FLUENT-ADS.CO.UK  
WEB: FLUENT-ADS.CO.UK

41 Sheen Park. Richmond

Proposed Floor Plans

Scale @ A3  
1 : 100

Date  
11.05.2023

Drawn by  
SZ


Drawing number  
P.M.501

Project number  
2094

Rev  
K

Key:

Existing Proposed SVP Boundary line  
Existing drainage Proposed drainage Overhead

 

No.	Description	Date
F	Drawing amended	DD.MM.2023
G	Client's comments (3)	Date 7
H	Client's comments (3)	15.07.2024
I	Revision 9	13.08.2024
J	Revision 10	23.09.2024
K	Revision 11	24.09.2021