




Front Elevation

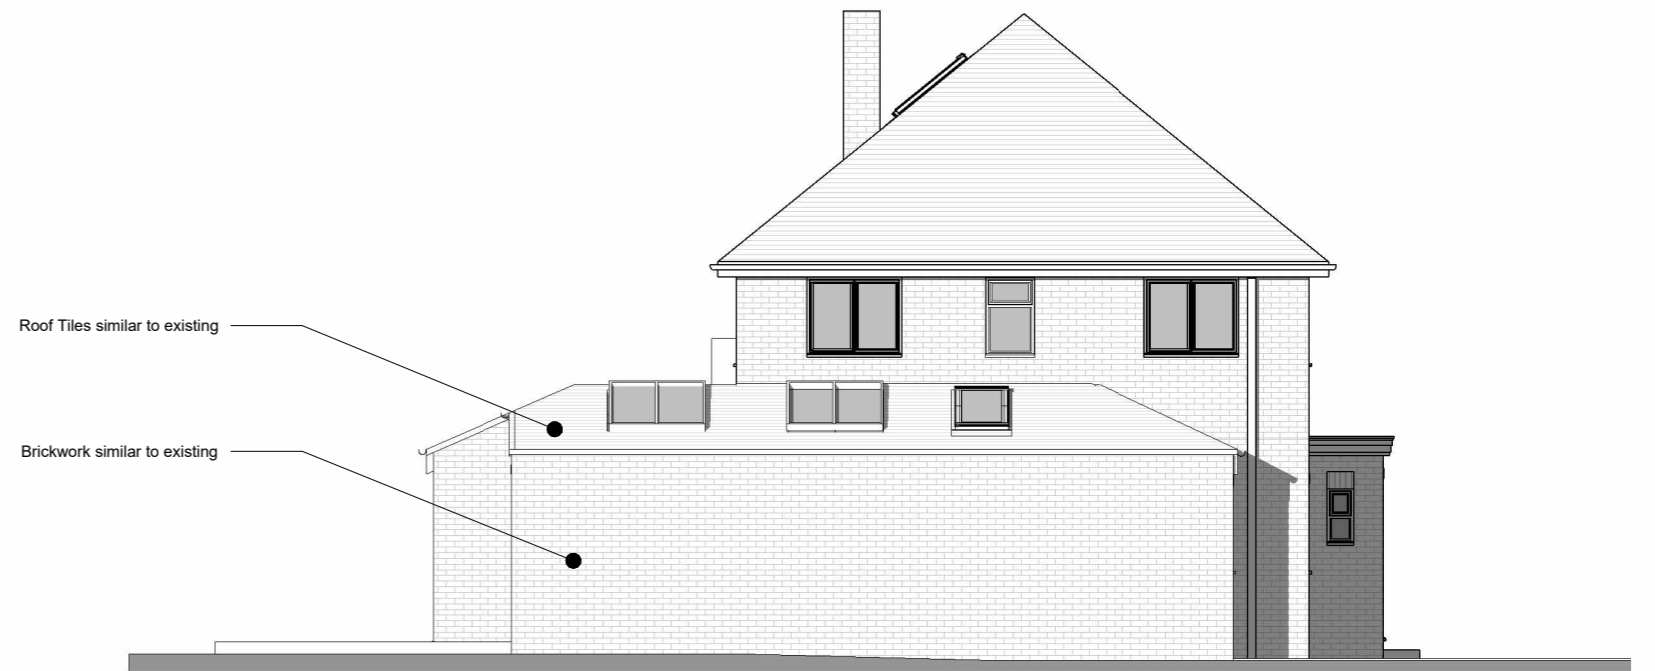

Side 1 Elevation

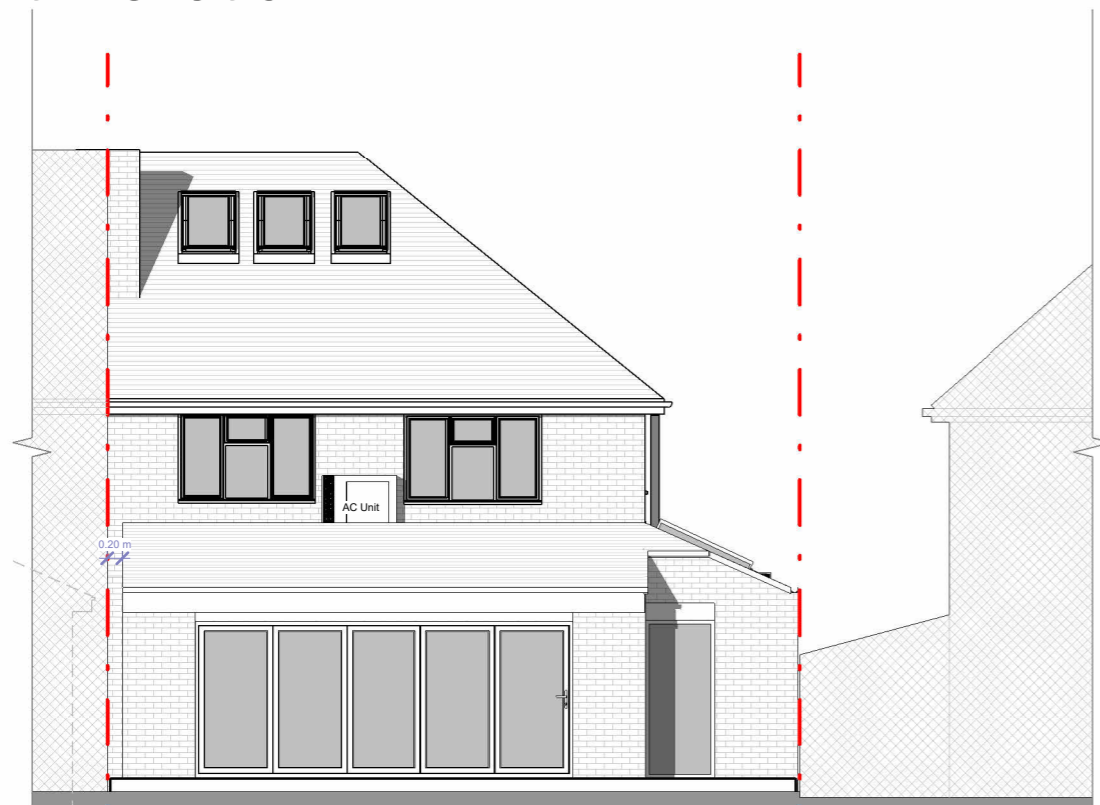

Rear Elevation

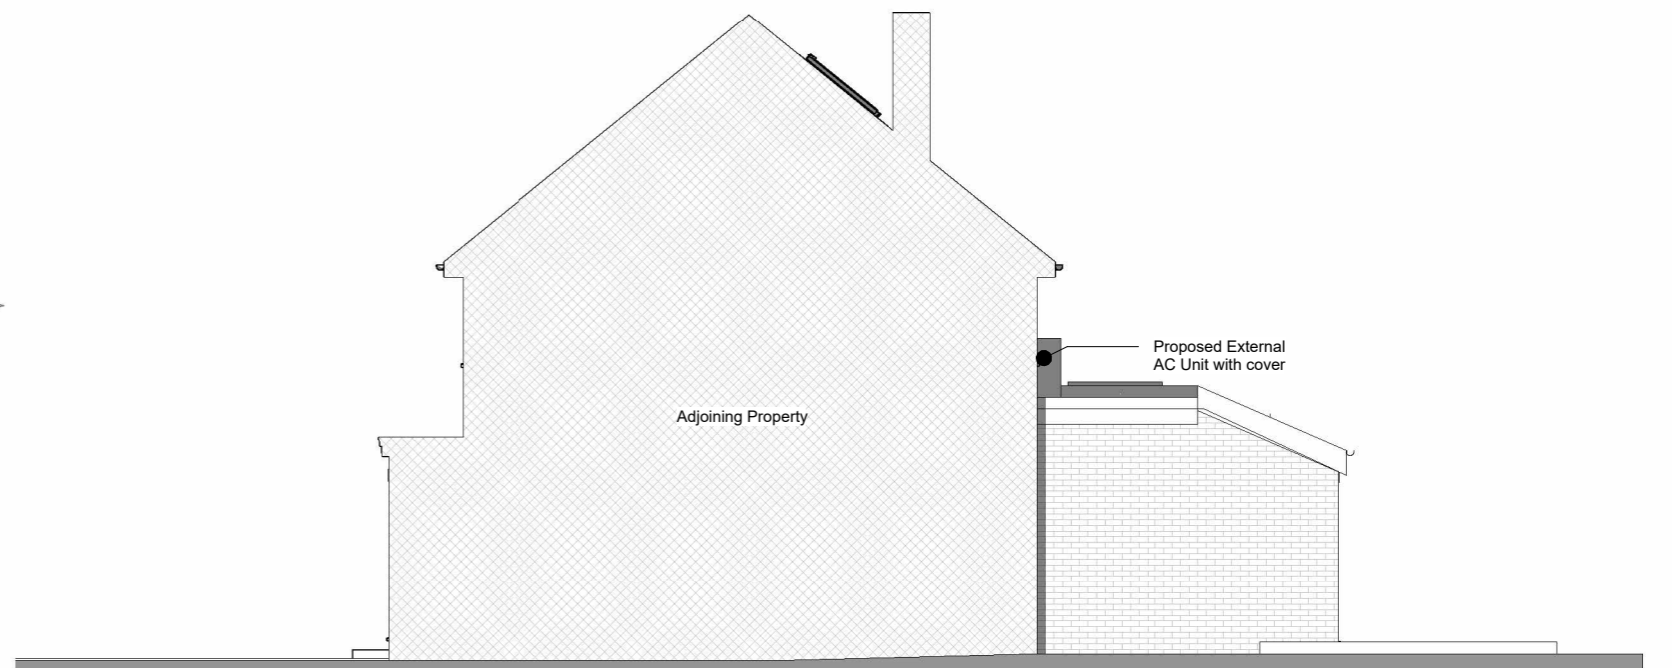

Side 2 Elevation



41 Sheen Park. Richmond

Proposed Elevations

Scale @ A3
1 : 100

Date
11.05.2023

Drawn by
SZ


Drawing number
P.M.600

Project number
2094

Rev
J

Key:

Existing Proposed SVP Boundary line
Existing drainage Proposed drainage Overhead

 

No.	Description	Date
F	Drawing amended	DD.MM.2023
G	Client's comments (3)	Date 7
H	Client's comments (3)	15.07.2024
I	Revision 9	13.08.2024
J	Revision 12	30.09.2024