



BUILDING PLANS

Tel 020 8330 4646
This drawing is for negotiations with the Local Authority Planning & Building Control departments. In the event that it is used for construction then the builder is responsible for checking on site all dimensions and relevant information prior to the commencement of works to ensure the accuracy of any information contained in the drawing. Any discrepancy must be notified before work commences. The drawing may only be used for the address shown and may not be copied without permission. Copyright Building Plans. ©

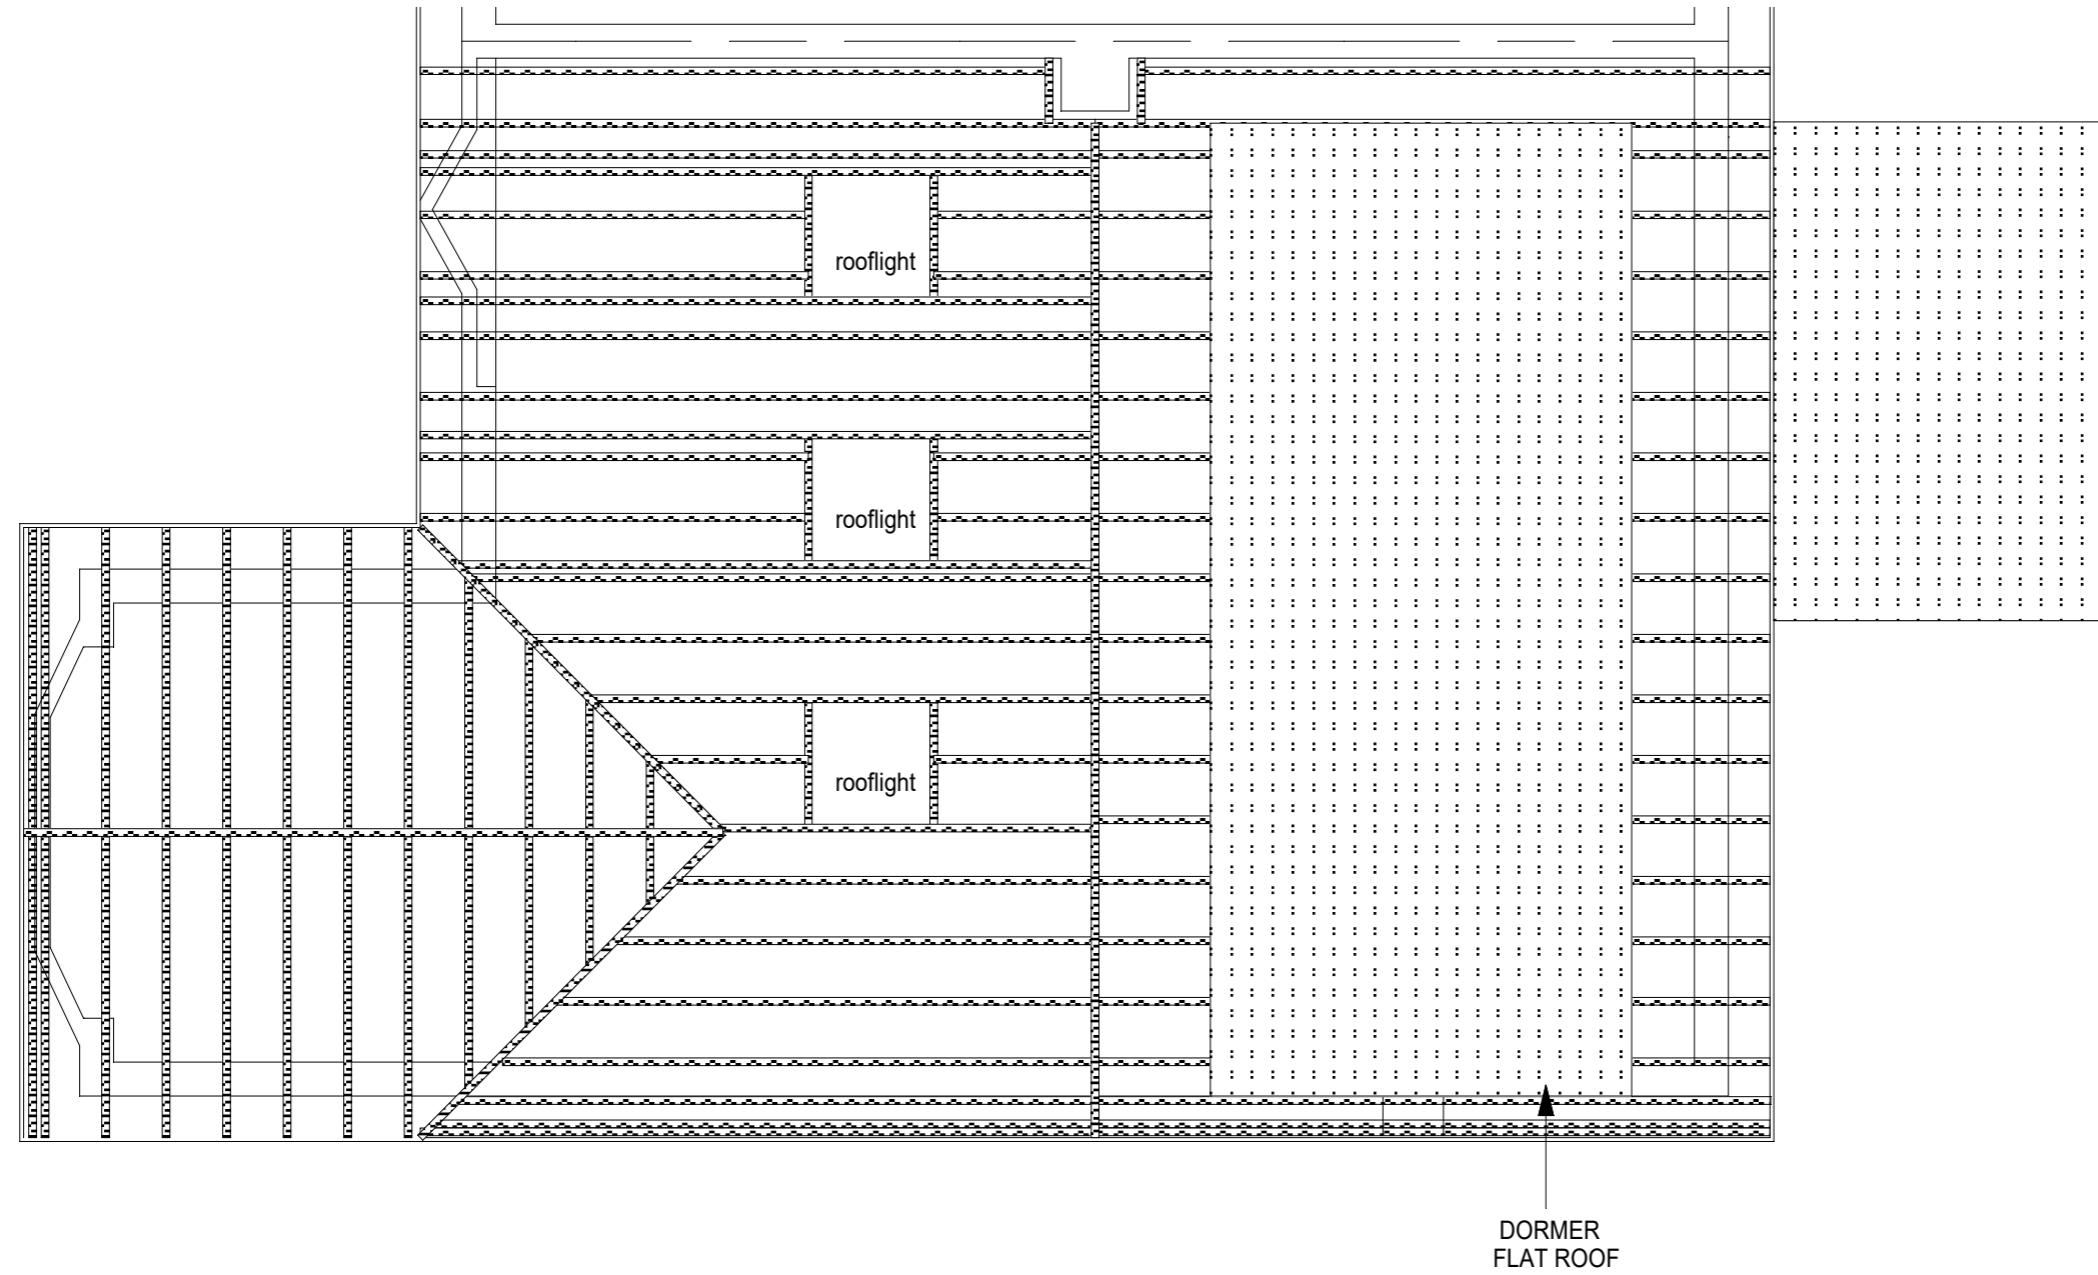

PROPOSED ROOF PLAN

 

The Ridge Twickenham Middlesex TW2 7NL Proposed Roof Plan			
Scale 1:50 @ A3		date 20:08:2024	
drw no	ther-25-6	revised	no