





EXISTING SIDE ELEVATION




EXISTING FRONT ELEVATION

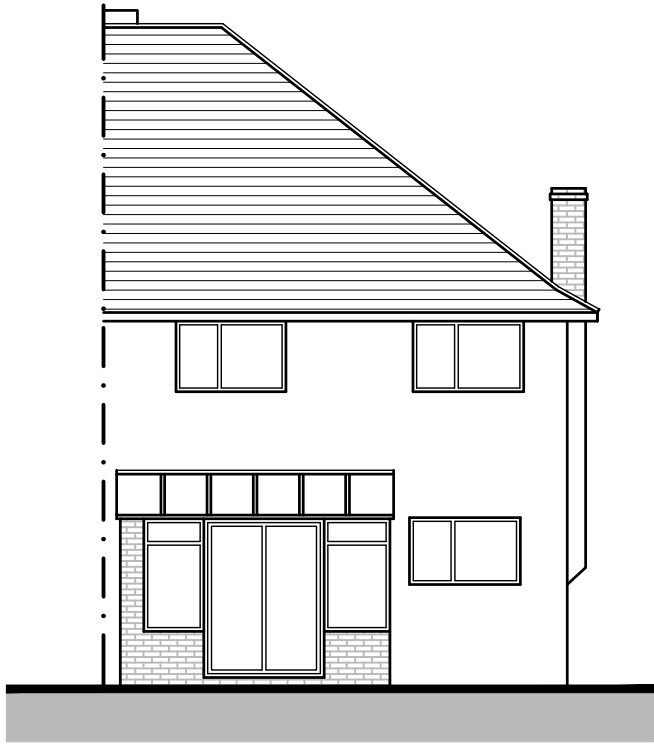


EXISTING REAR ELEVATION 1:100

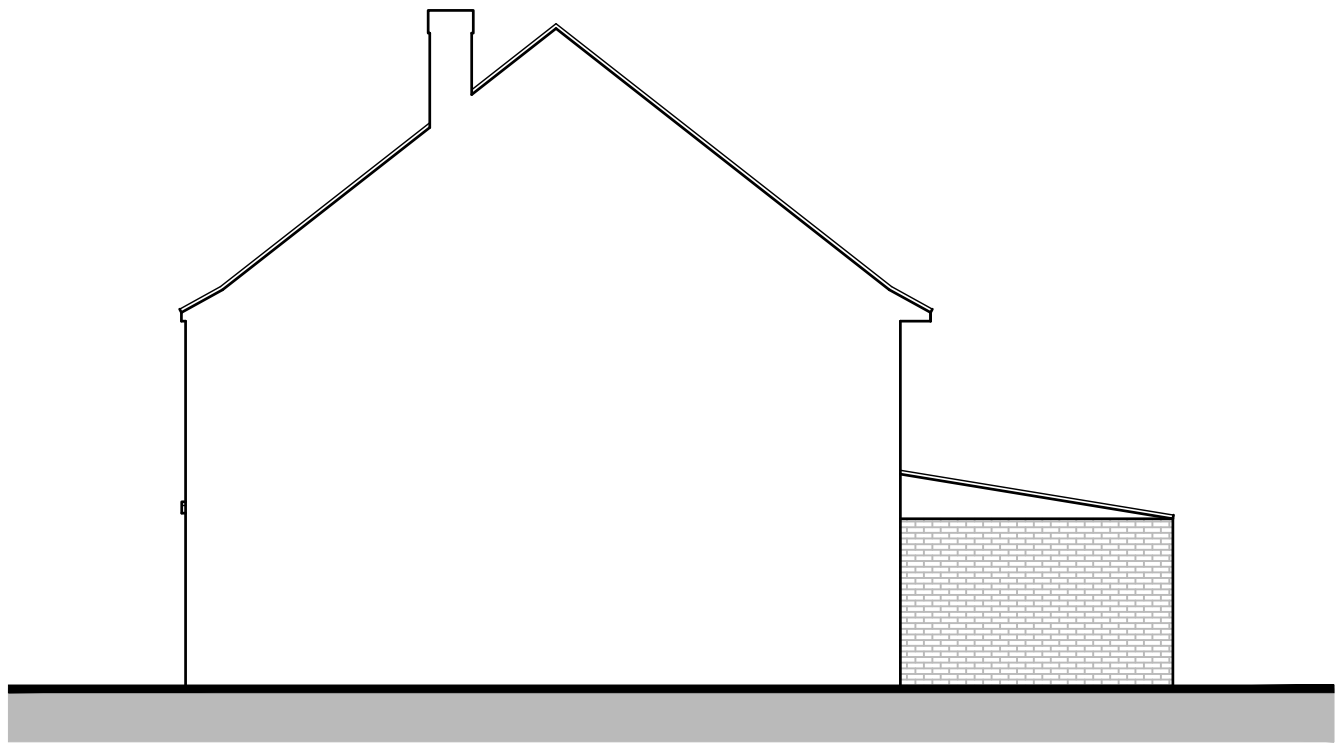


EXISTING SIDE ELEVATION

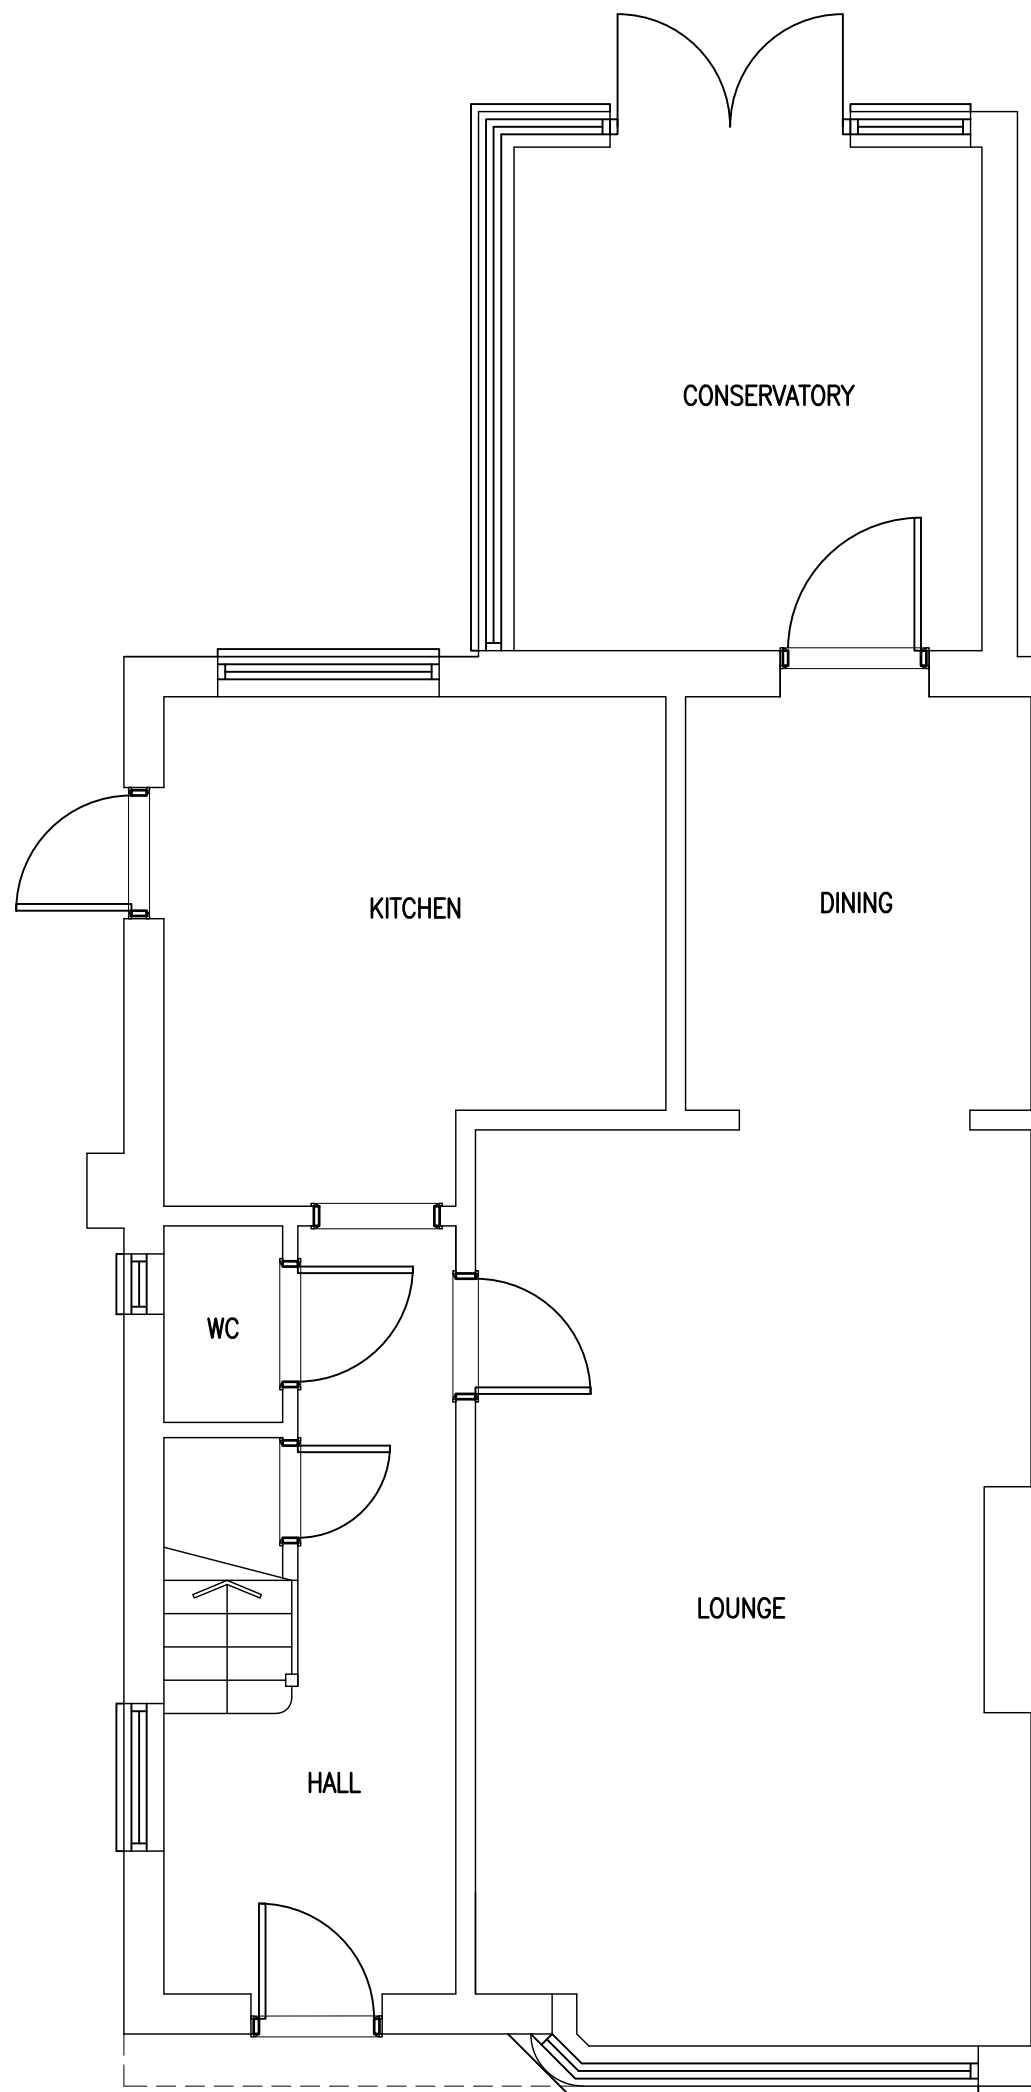


EXISTING GROUND FLOOR 1:50

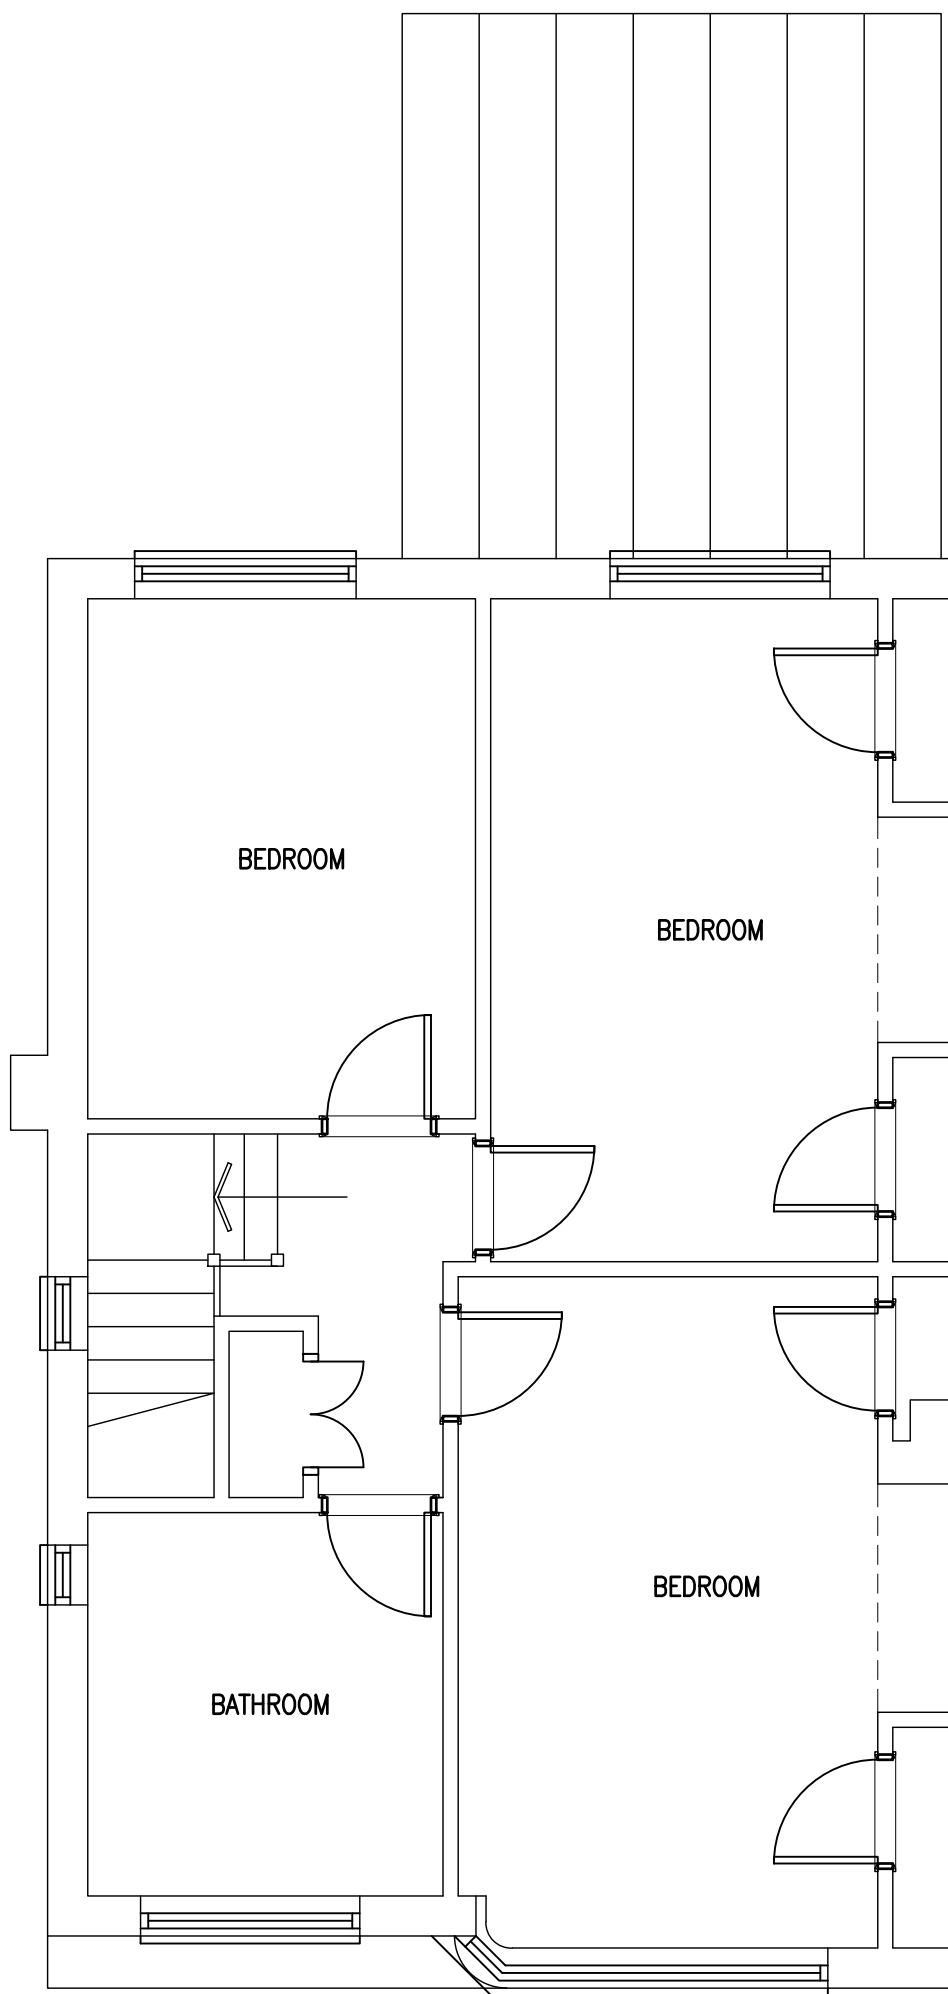

EXISTING FIRST FLOOR

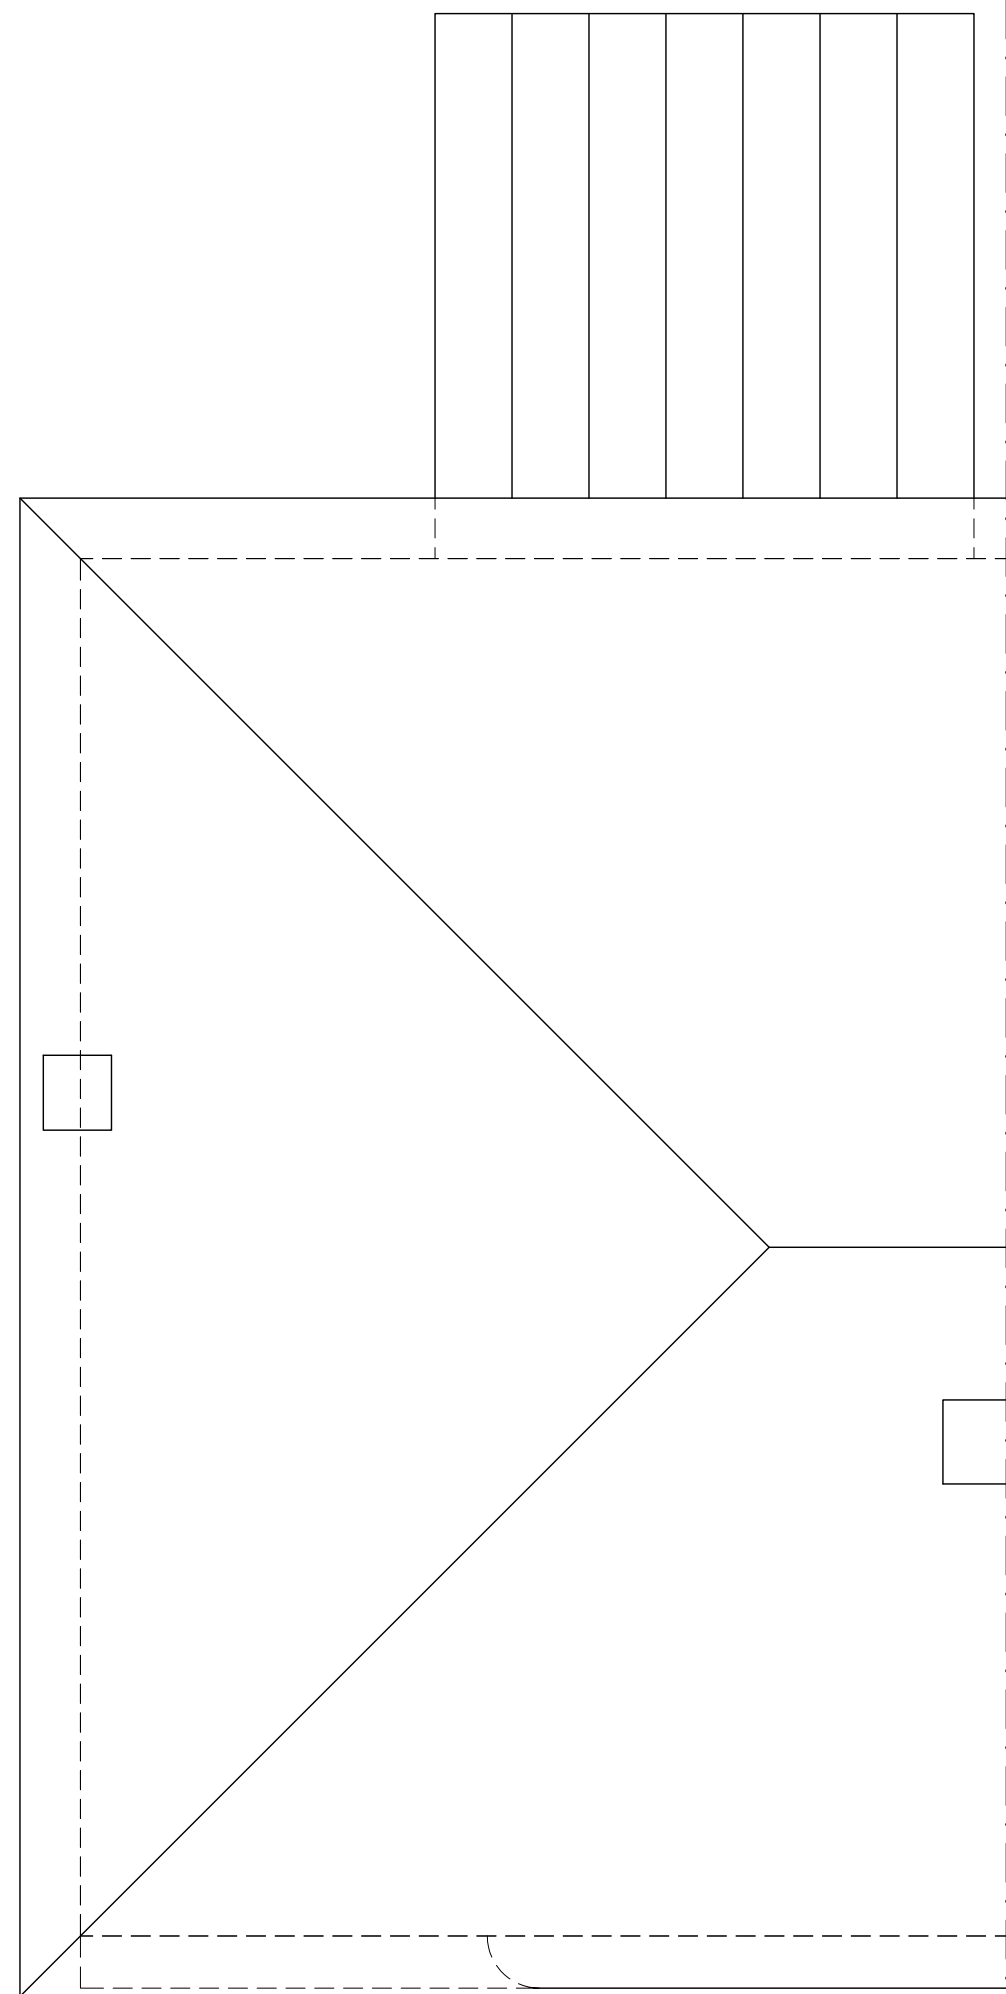

EXISTING ROOF PLAN

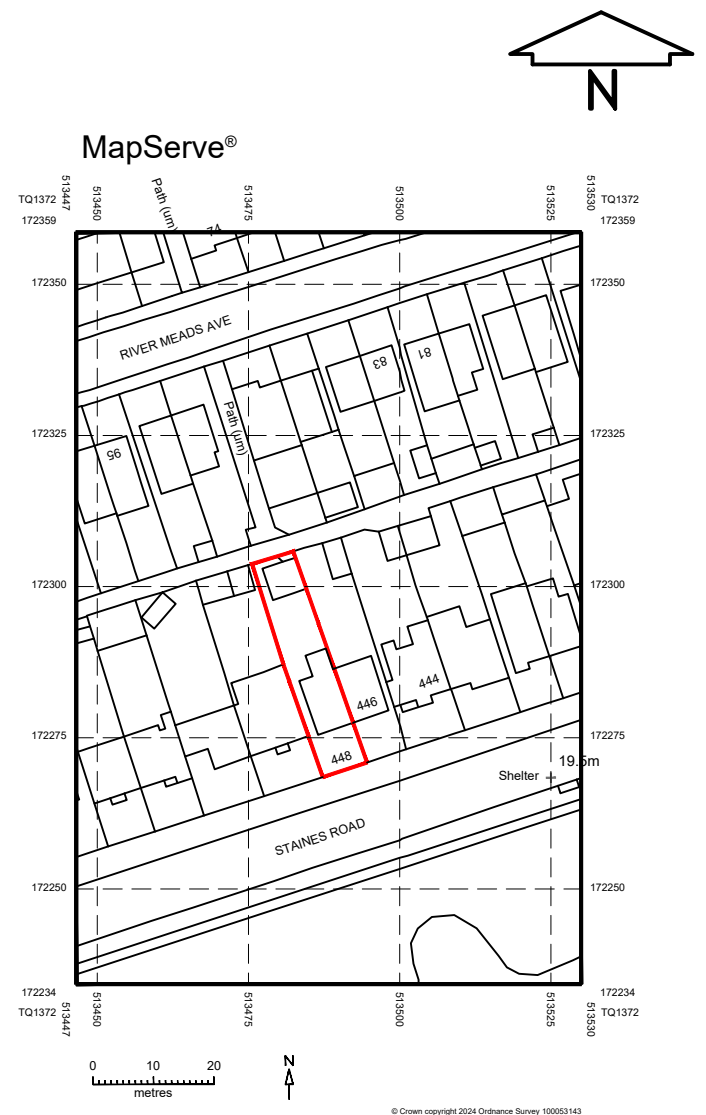

LOCATION PLAN 1:1250



ajt design services ltd
9 queensway, sunbury-on-thames,
middlesex. TW16 6HA
t: 01932 782943
m: 07973 419204
e: rob@ajt-design.co.uk
www: ajt-design.co.uk

PLANNING ISSUE

Address
448 STAINES ROAD,
TWICKENHAM,
TW2 5JD

Title
EXISTING

Drg. No. **SR/448/01**

Revision:

Scale : 1:50, 1:100 & 1:1250 @ A1

Date: OCT. '24

0m 1m 2m 4m 1:100 6m 8m 10m

0m 1m 2m 1:50 3m 4m 5m