


LANCASTER PLACE

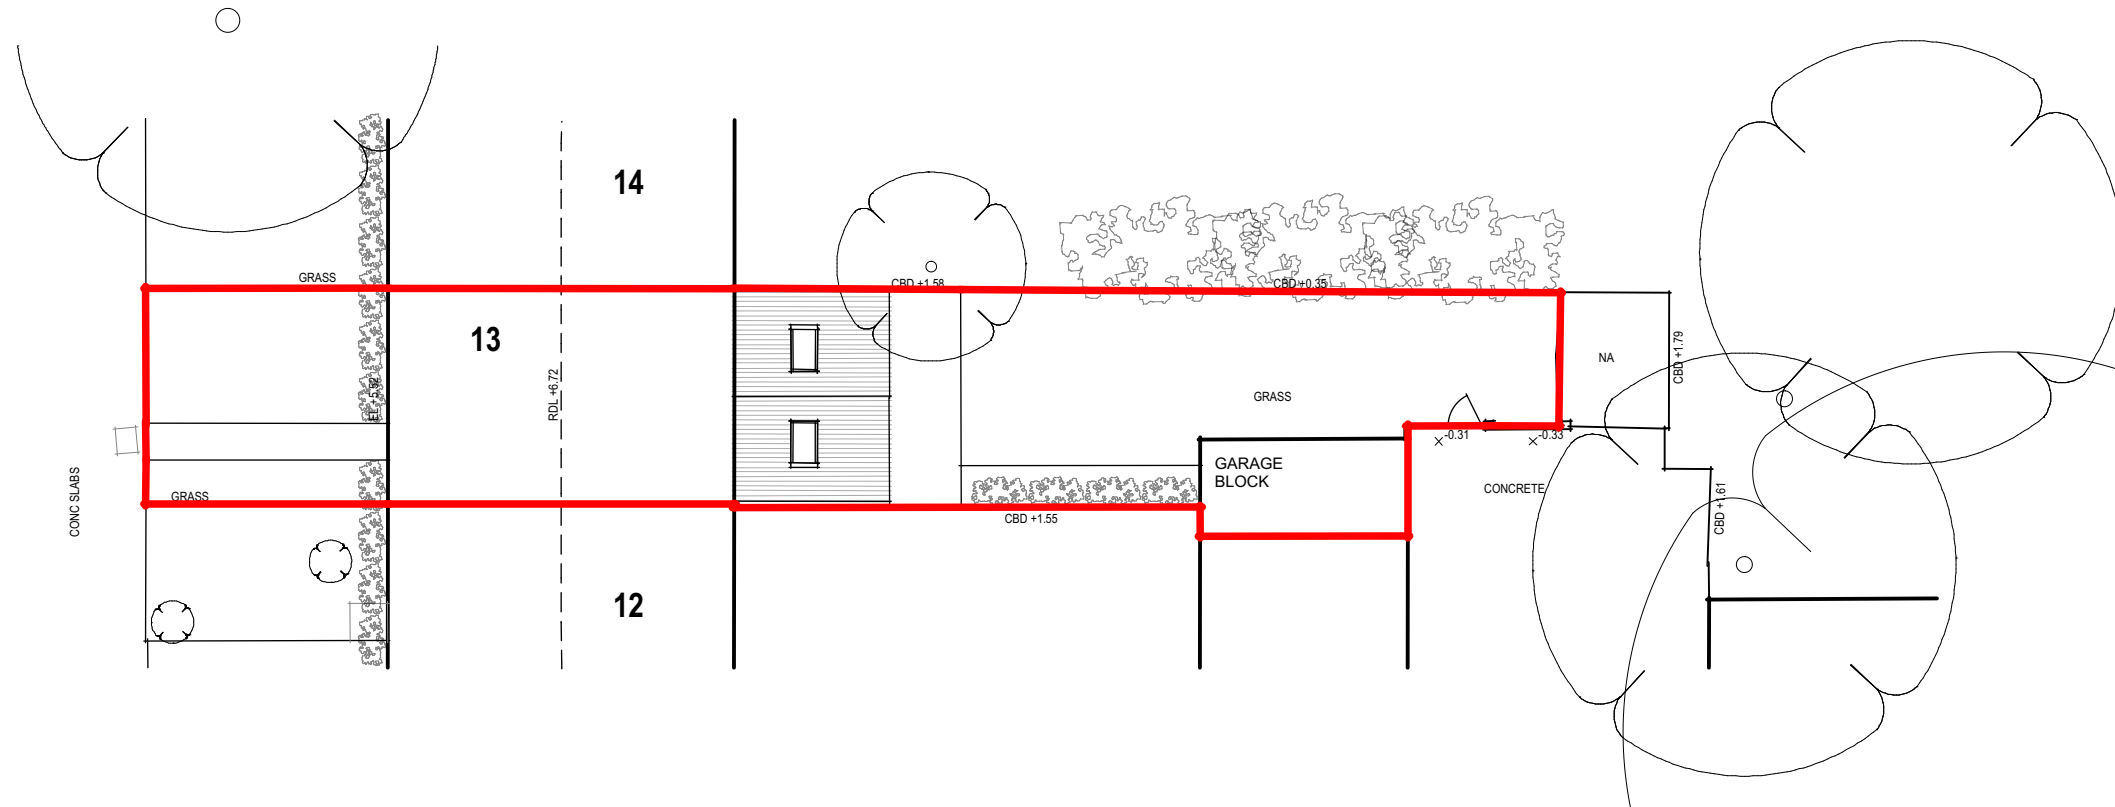

Rev:A	Minor amendments	07.10.24
Rev:	Description:	Date:

Job Title: 13 Lancaster Place
 Twickenham

Drawing Title: Site Plan

Drawing No: 288/11A

Scale: 1:200


Date: August 2024

PL Robinson design

14 Deacon Close, Southampton, Hampshire, SO19 7BP

Tel: 02380 440649 Mob: 07950 654378

email: office@plrobinsondesign.co.uk

 

A3