
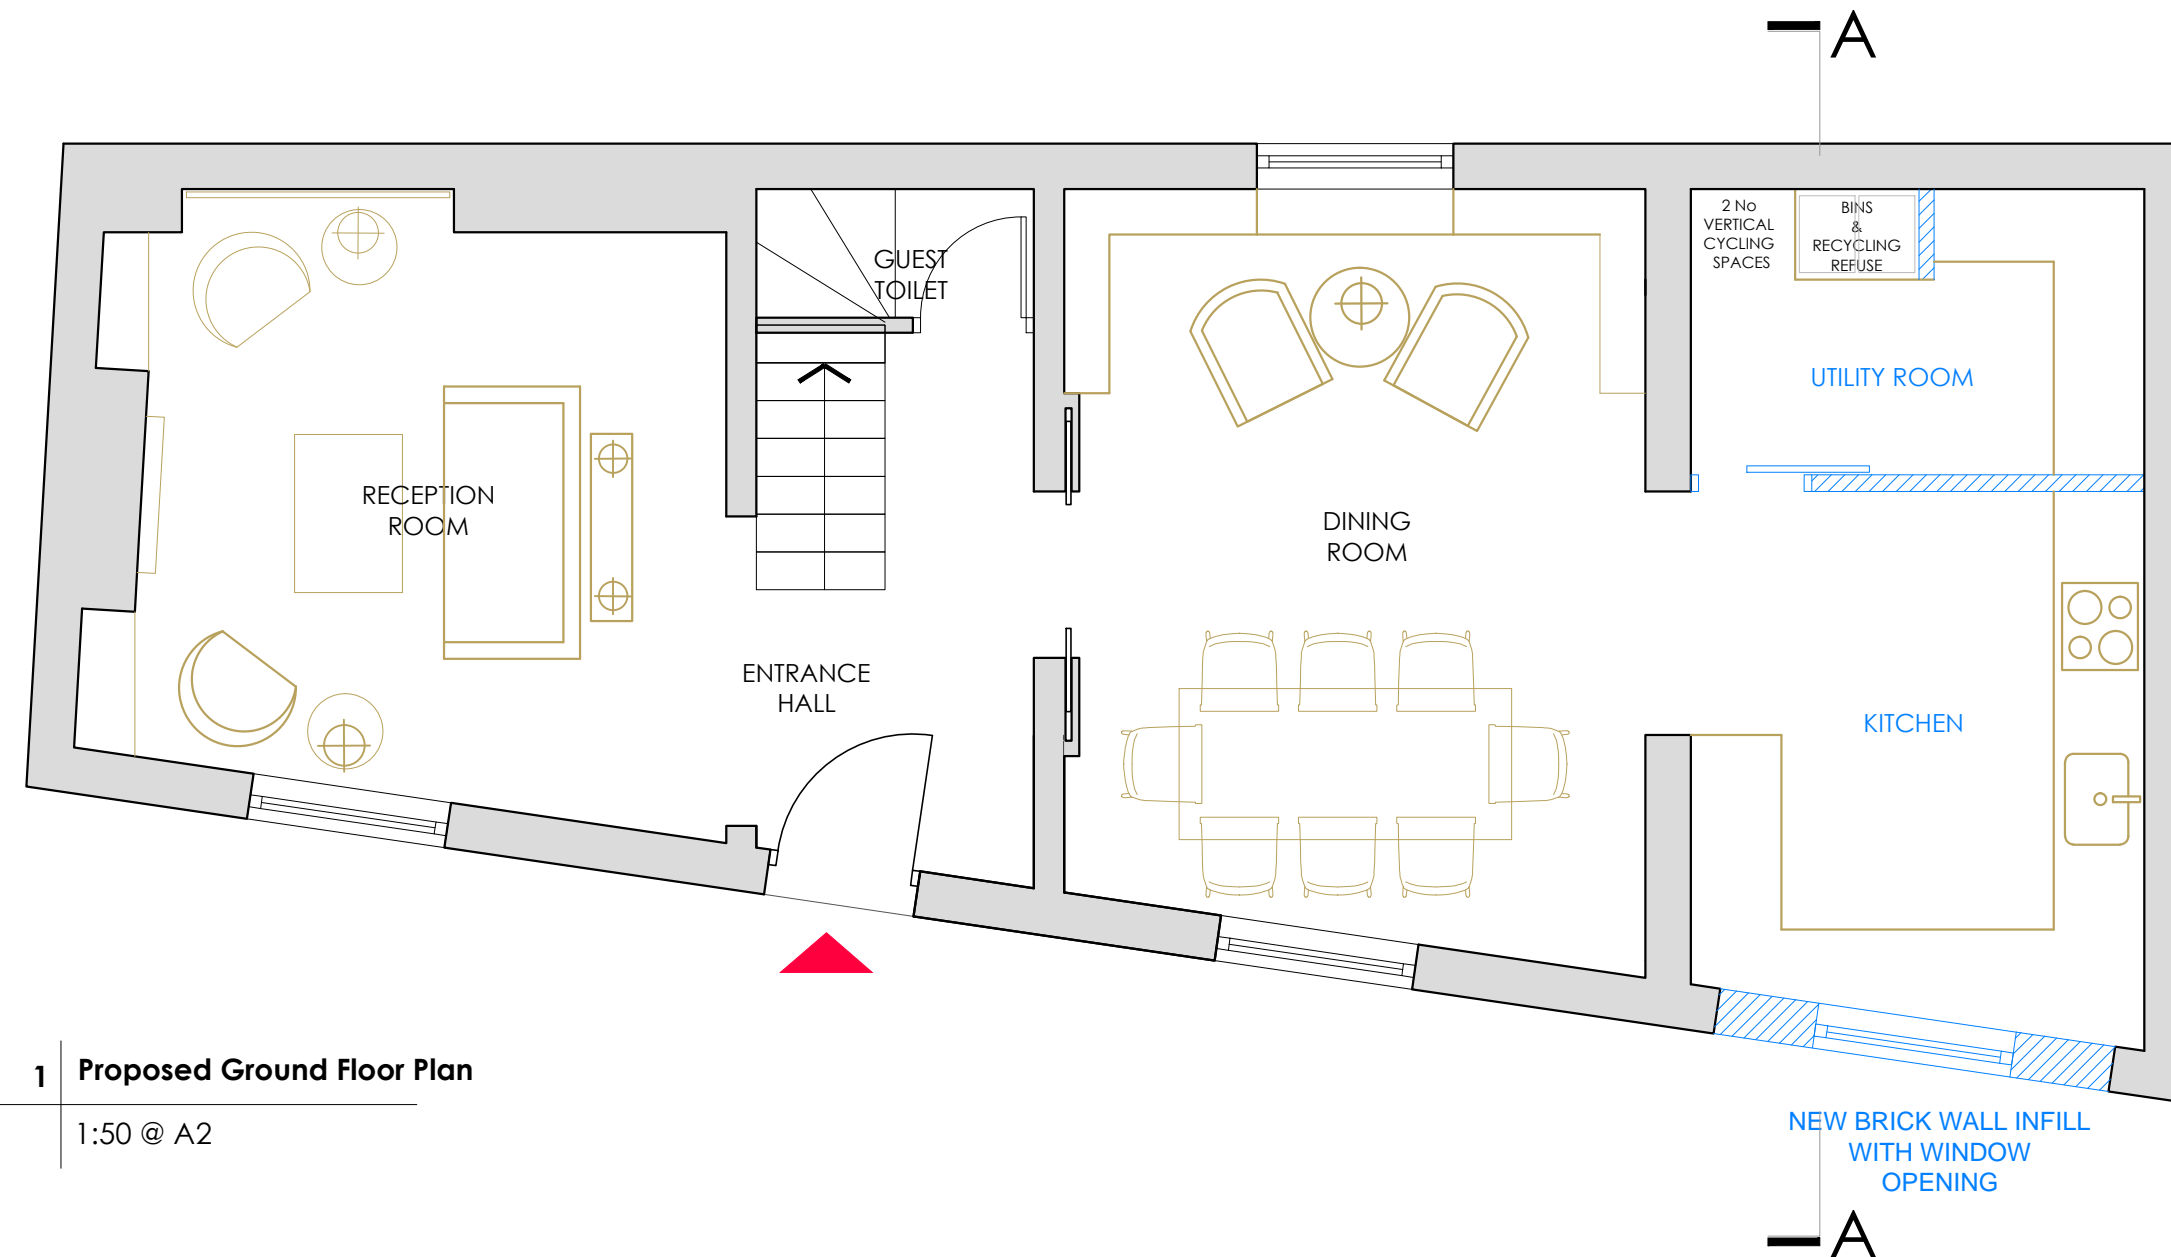
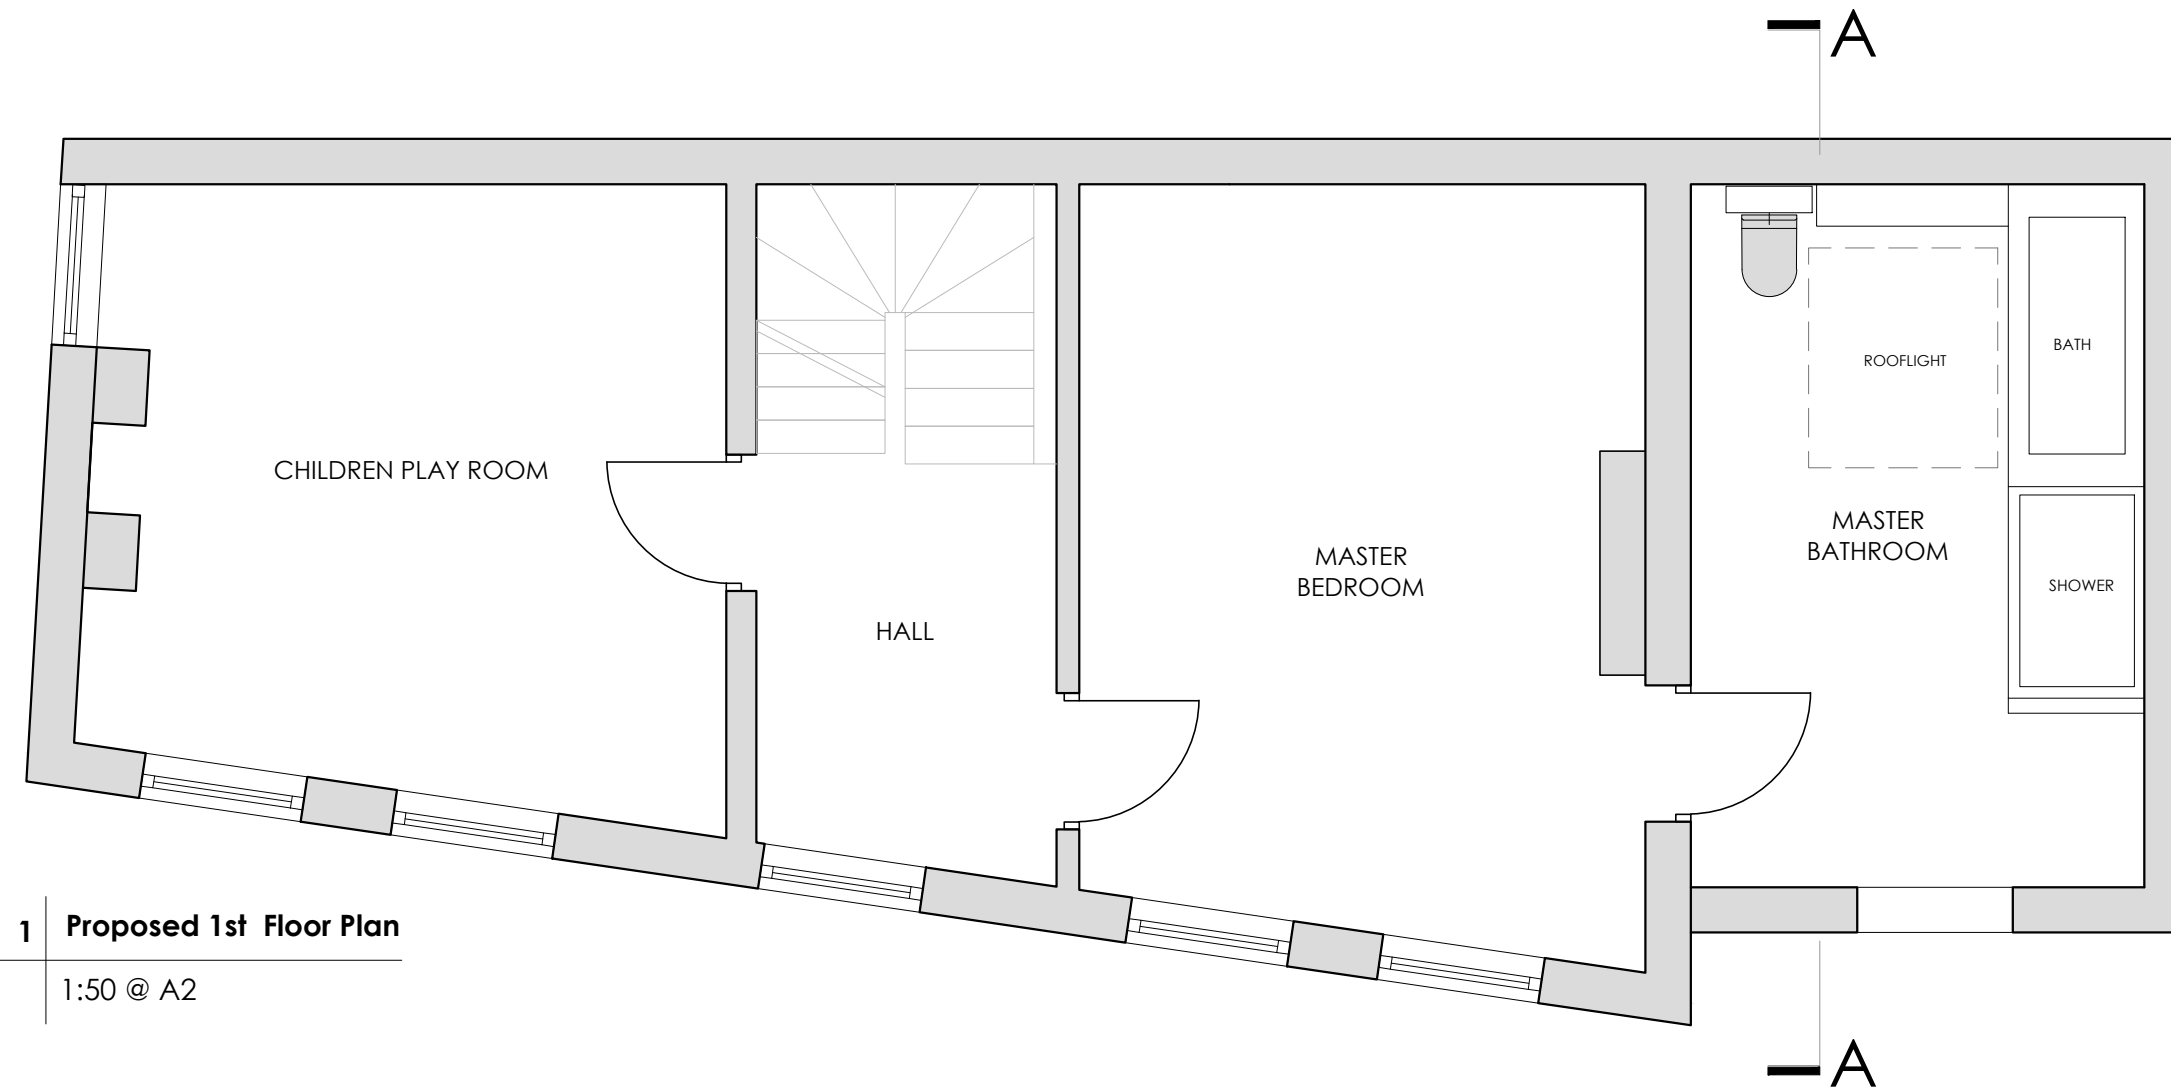


this drawing is the copyright of the build design.  
do not scale off this drawing.  
all dimensions to be checked on site  
report any discrepancies to the architect.  
all dimensions are in millimeters unless shown otherwise.

# The Garage Cottage, London TW9 1PQ

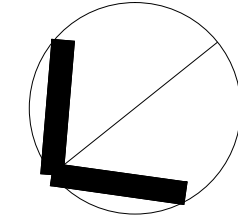

Rev	Date	Revision description	Chk.
01	15.10.24	Updated as per planners comments	BP
-	15.08.24	FIRST ISSUE	BP

**build design**  
LONDON W5 4LA  
thebuild-design.co.uk

Project: <b>The Garage Cottage, Old Palace Lane London TW9 1PQ</b>		
Drawing: <b>PROPOSED GROUND and FIRST FLOOR PLAN</b>		
Scale: <b>1:50 @ A2</b>	Drawn: <b>IP</b>	Date: <b>Aug. 24</b>
Status: <b>PLANNING</b>		
Project No: <b>412</b>	Drawing No: <b>412.04</b>	Rev. No: <b>01</b>