


— SITE BOUNDARY  
 - - - - - OUTLINE OF CONSENTED SCHEME 19/2822/FUL

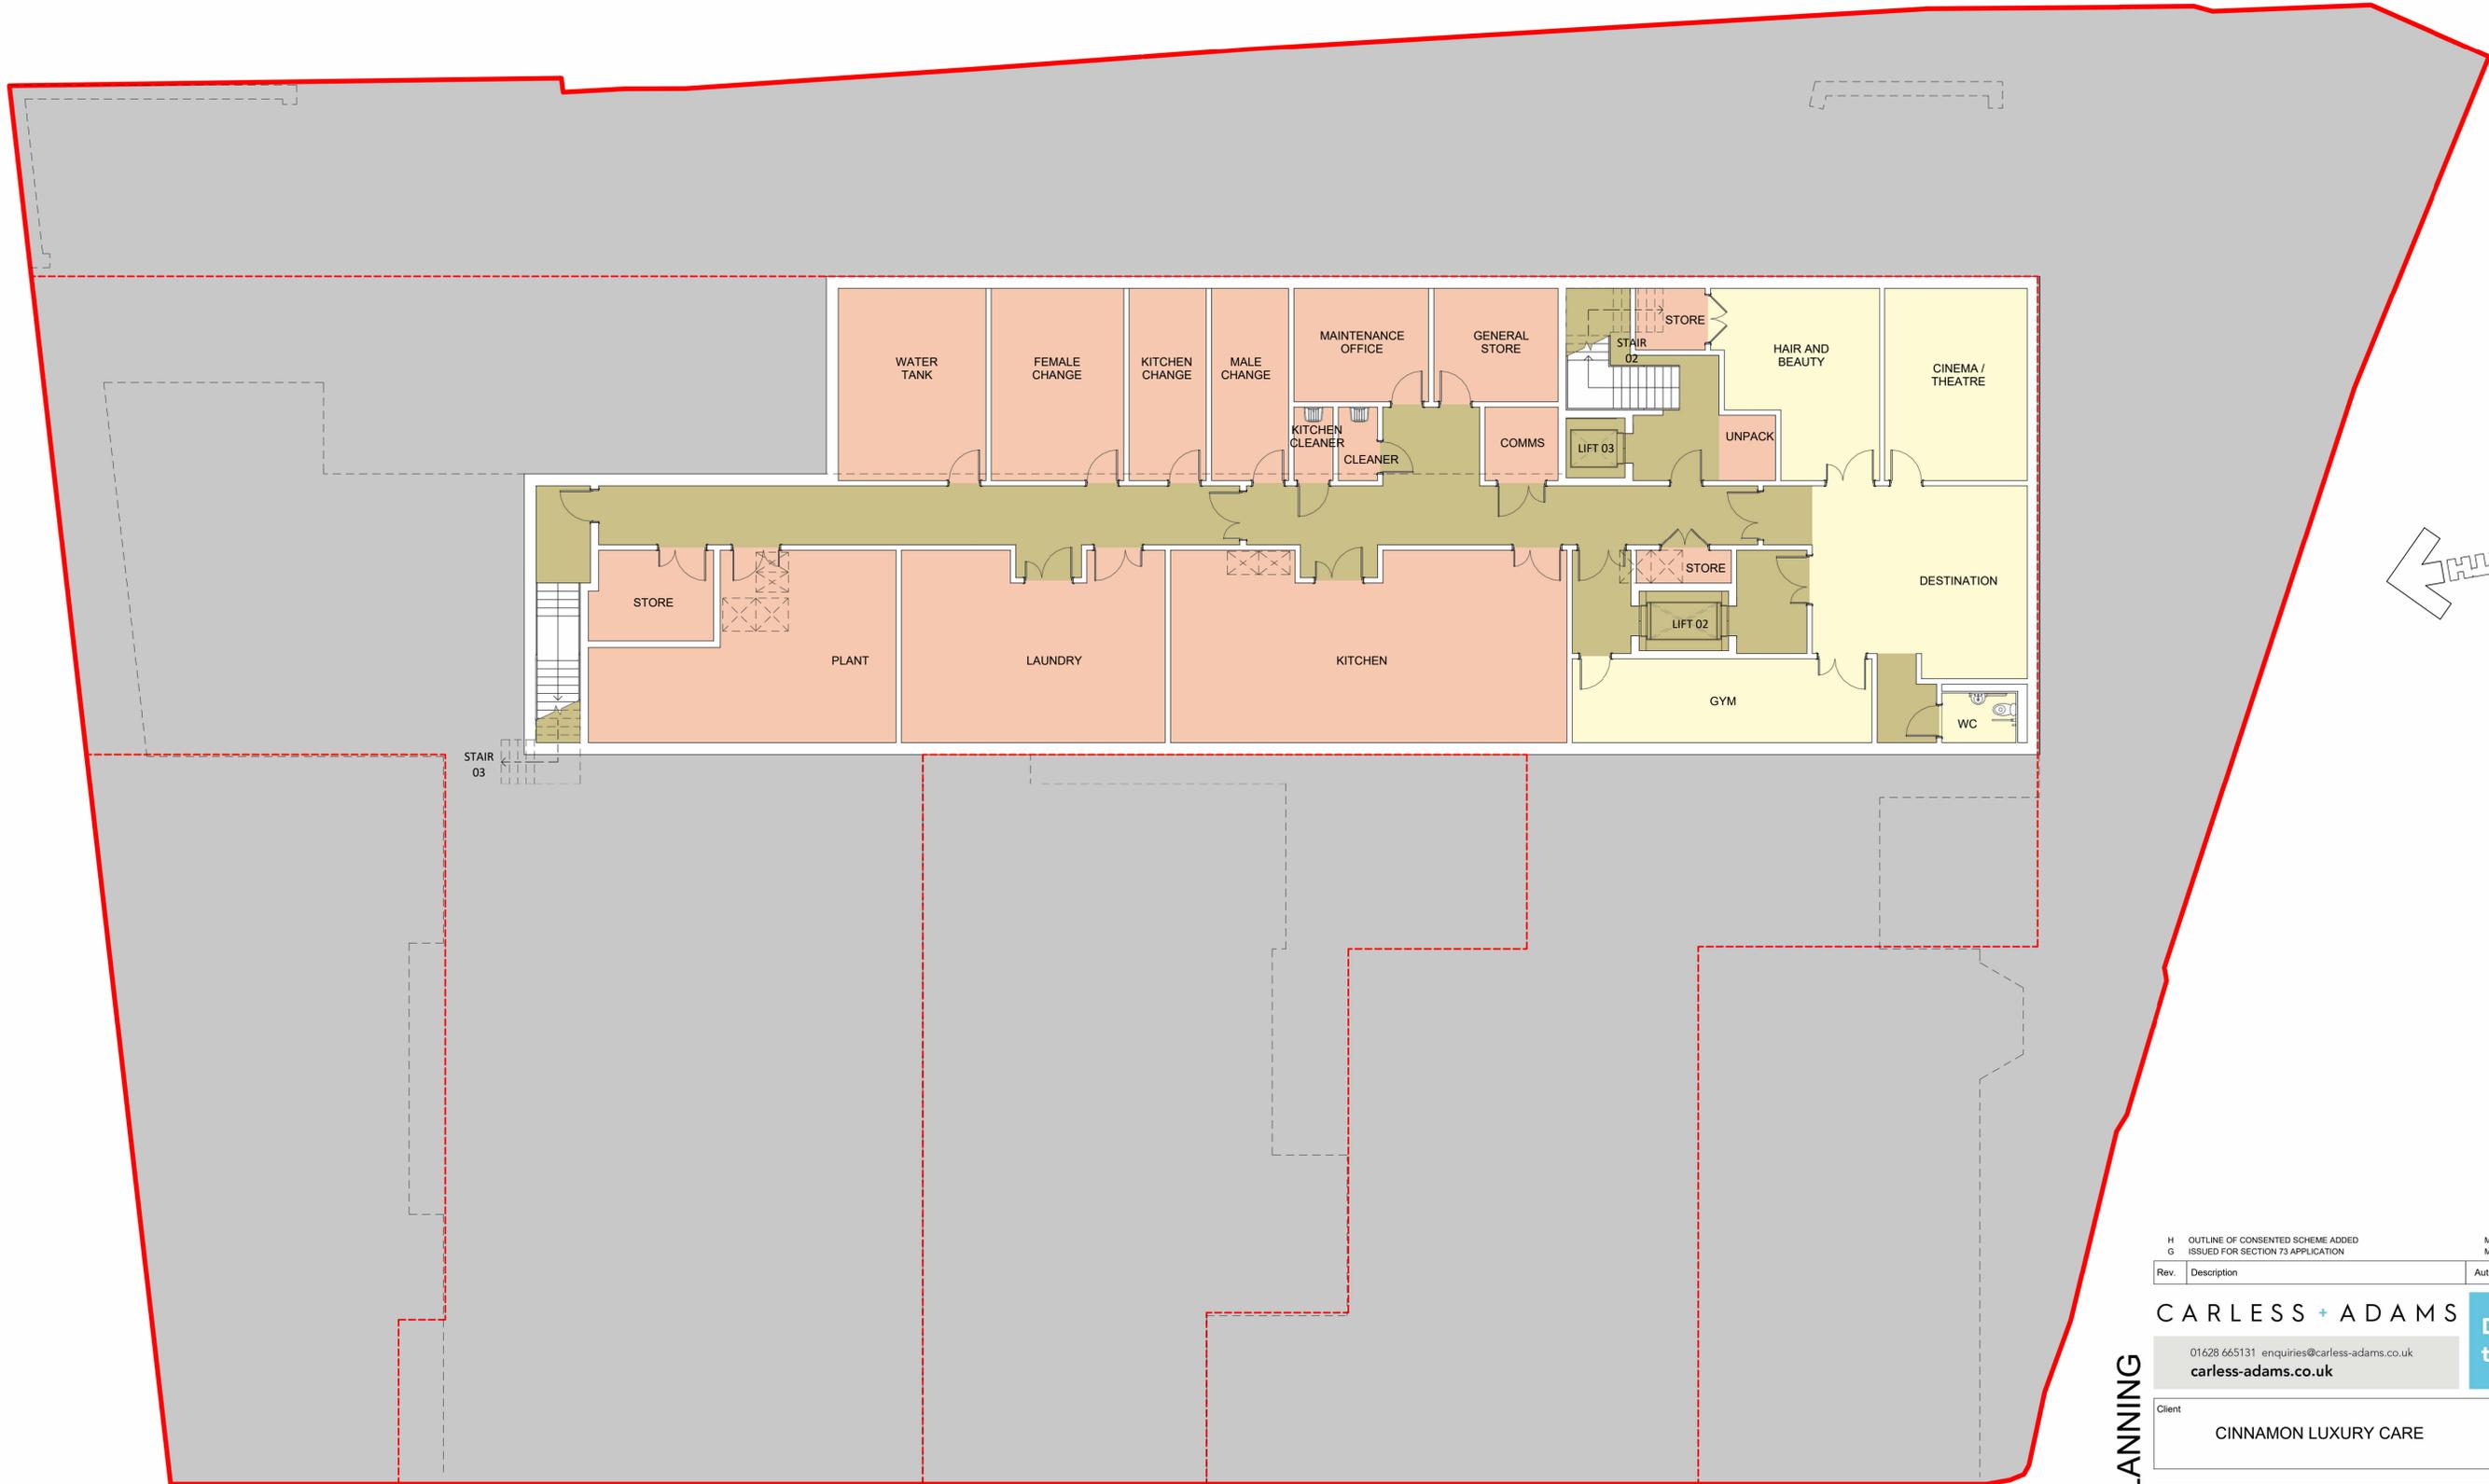

H OUTLINE OF CONSENTED SCHEME ADDED MD PK 25/09/2024  
 G ISSUED FOR SECTION 73 APPLICATION MD PK 16/07/2024

Rev.	Description	Author	Checked	Date

**CARLESS + ADAMS** Design the best, to live the best  
 01628 665131 enquiries@carless-adams.co.uk  
 carless-adams.co.uk

PLANNING

Client  
 CINNAMON LUXURY CARE

Project  
 HAMPTON STATION ROAD

Title  
 BASEMENT FLOOR PLAN CAP no. A

scale 1 : 100 author MD chkd PK date 14/06/2024 sheet size A1

project.	org.	zone.	level.	type.	role.	class.	num.	status.	rev.
1028							011	PL	H



For construction purposes dimensions shall not be scaled & figured dimensions must be verified on site before work commences.  
 This drawing is Copyright ©