



PLEASE VERIFY ALL DIMENSIONS ON SITE. DO NOT SCALE FROM DRAWINGS. LARGER SCALE DRAWINGS TAKE PRECEDENCE OVER SMALLER SCALE DRAWINGS. ANY DISCREPANCIES NOT BROUGHT TO OUR IMMEDIATE ATTENTION WILL BE DEEMED TO BE THE RESPONSIBILITY OF THE CONTRACTOR OR FABRICATOR INVOLVED. COPYRIGHT OF THIS DRAWING IS RESERVED BY KAPETI AND IT IS CREATED ONLY FOR USE IN RICHMOND RESTAURANT PROJECT.
IT IS ISSUED ON THE CONDITION THAT IT IS NOT REPRODUCED EITHER WHOLLY OR IN PART WITHOUT THE CONSENT OF KAPETI LTD. ALL DRAWINGS ARE TO BE READ IN CONJUNCTION WITH THE SCHEDULE OF FINISHES AND THE SPECIFICATION DOCUMENTS.


 


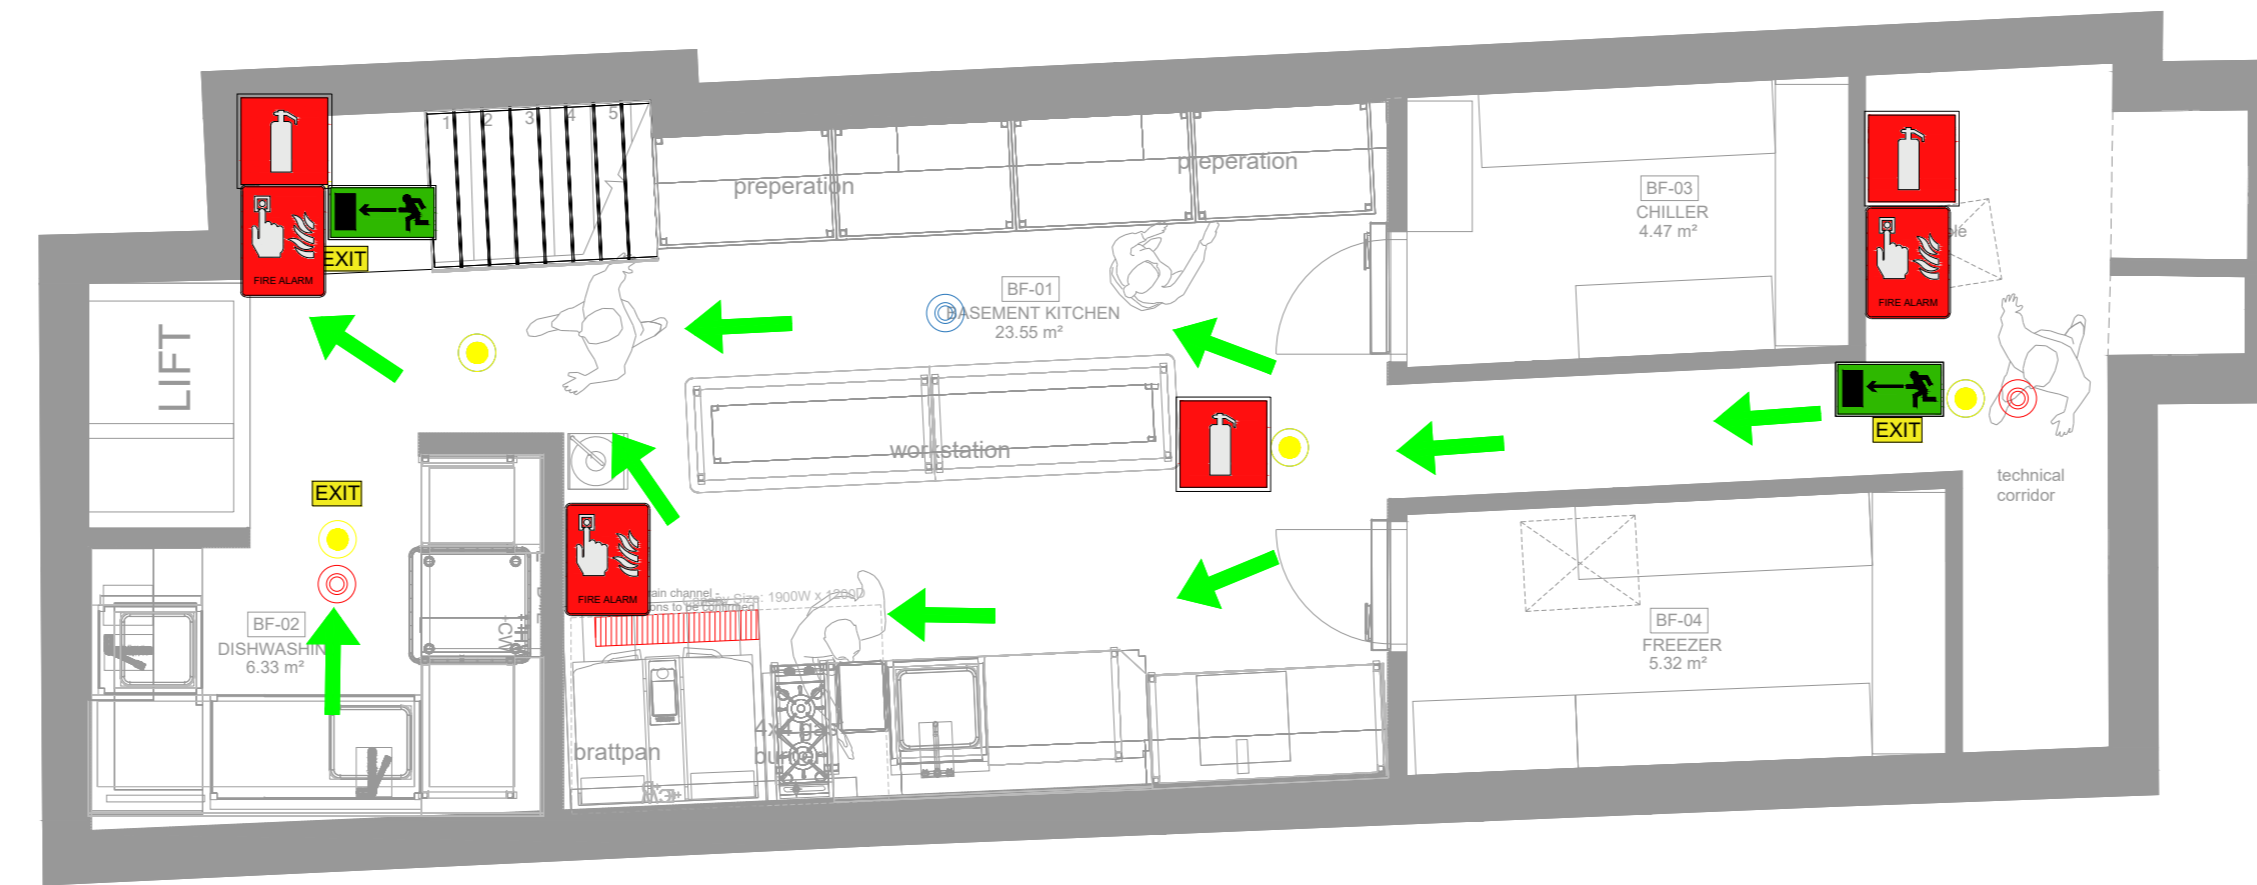

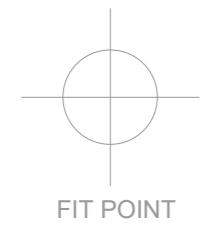



Kapeti Interior Architecture
1ST FLOOR 34 HILL STREET
RICHMOND
TW9 1TW
www.kapeti.com

Project Title
**11 King St Richmond
Efes Premium Restaurant Project**

FIRE STRATEGY PLAN

LEGEND

-  Fire Extinguisher
-  Fire Exit
-  Fire Alarm Button / Call Point
-  Fire Detection Panel
-  Exit Route
-  Heat Detection
-  Fire Detection
-  Emergency Light

- **GENERAL NOTES**
 - *ALL WORK MUST COMPLY WITH LOCAL AND NATIONAL REGULATORY REQUIREMENTS. CONSULTANTS TO CONFIRM THAT SPECIFIED LAMPS AND WATTAGE ARE APPROPRIATE FOR INDICATED AREAS & APPLICATIONS.
 - *ALL WORKS TO BE UNDERTAKEN BY CERTIFIED INSTALLERS.
 - *DIMENSIONS IN TECHNICAL PROJECTS HAVE TO BE VERIFY BY MANUFACTURERS & INSTALLERS BEFORE APPLICATION, AND REQUIRED REVISIONS HAVE TO BE APPLIED.

BASEMENT FLOOR PLAN

Drawing Title			
SHEET	15/-	SHEET SIZE	A0
SCALE	1/50		REV03
DESIGN TEAM	SERVETUYUKSEL CANANPERVIS		
CONTROLLED BY	KAPETIDESIGN		
DATE	13.10.2024		

PLEASE VERIFY ALL DIMENSIONS ON SITE. DO NOT SCALE FROM DRAWINGS. LARGER SCALE DRAWINGS TAKE PRECEDENCE OVER SMALLER SCALE DRAWINGS. ANY DISCREPANCIES NOT BROUGHT TO OUR IMMEDIATE ATTENTION WILL BE DEEMED TO BE THE RESPONSIBILITY OF THE CONTRACTOR OR FABRICATOR INVOLVED. COPYRIGHT OF THIS DRAWING IS RESERVED BY KAPETI AND IT IS CREATED ONLY FOR USE IN RICHMOND RESTAURANT PROJECT.
IT IS ISSUED ON THE CONDITION THAT IT IS NOT REPRODUCED EITHER WHOLLY OR IN PART WITHOUT THE CONSENT OF KAPETI LTD. ALL DRAWINGS ARE TO BE READ IN CONJUNCTION WITH THE SCHEDULE OF FINISHES AND THE SPECIFICATION DOCUMENTS.



Kapeti Interior Architecture
1ST FLOOR 34 HILL STREET
RICHMOND
TW9 1TW
www.kapeti.com


Project Title
**11 King St Richmond
Efes Premium Restaurant Project**

FIRE STRATEGY PLAN

LEGEND

- Fire Extinguisher
- Fire Exit
- Fire Alarm Button / Call Point
- Fire Detection Panel
- Exit Route
- Heat Detection
- Fire Detection
- Emergency Light

- GENERAL NOTES**
- *ALL WORK MUST COMPLY WITH LOCAL AND NATIONAL REGULATORY REQUIREMENTS. CONSULTANTS TO CONFIRM THAT SPECIFIED LAMPS AND WATTAGE ARE APPROPRIATE FOR INDICATED AREAS & APPLICATIONS.
- *ALL WORKS TO BE UNDERTAKEN BY CERTIFIED INSTALLERS.
- *DIMENSIONS IN TECHNICAL PROJECTS HAVE TO BE VERIFY BY MANUFACTURERS & INSTALLERS BEFORE APPLICATION, AND REQUIRED REVISIONS HAVE TO BE APPLIED.

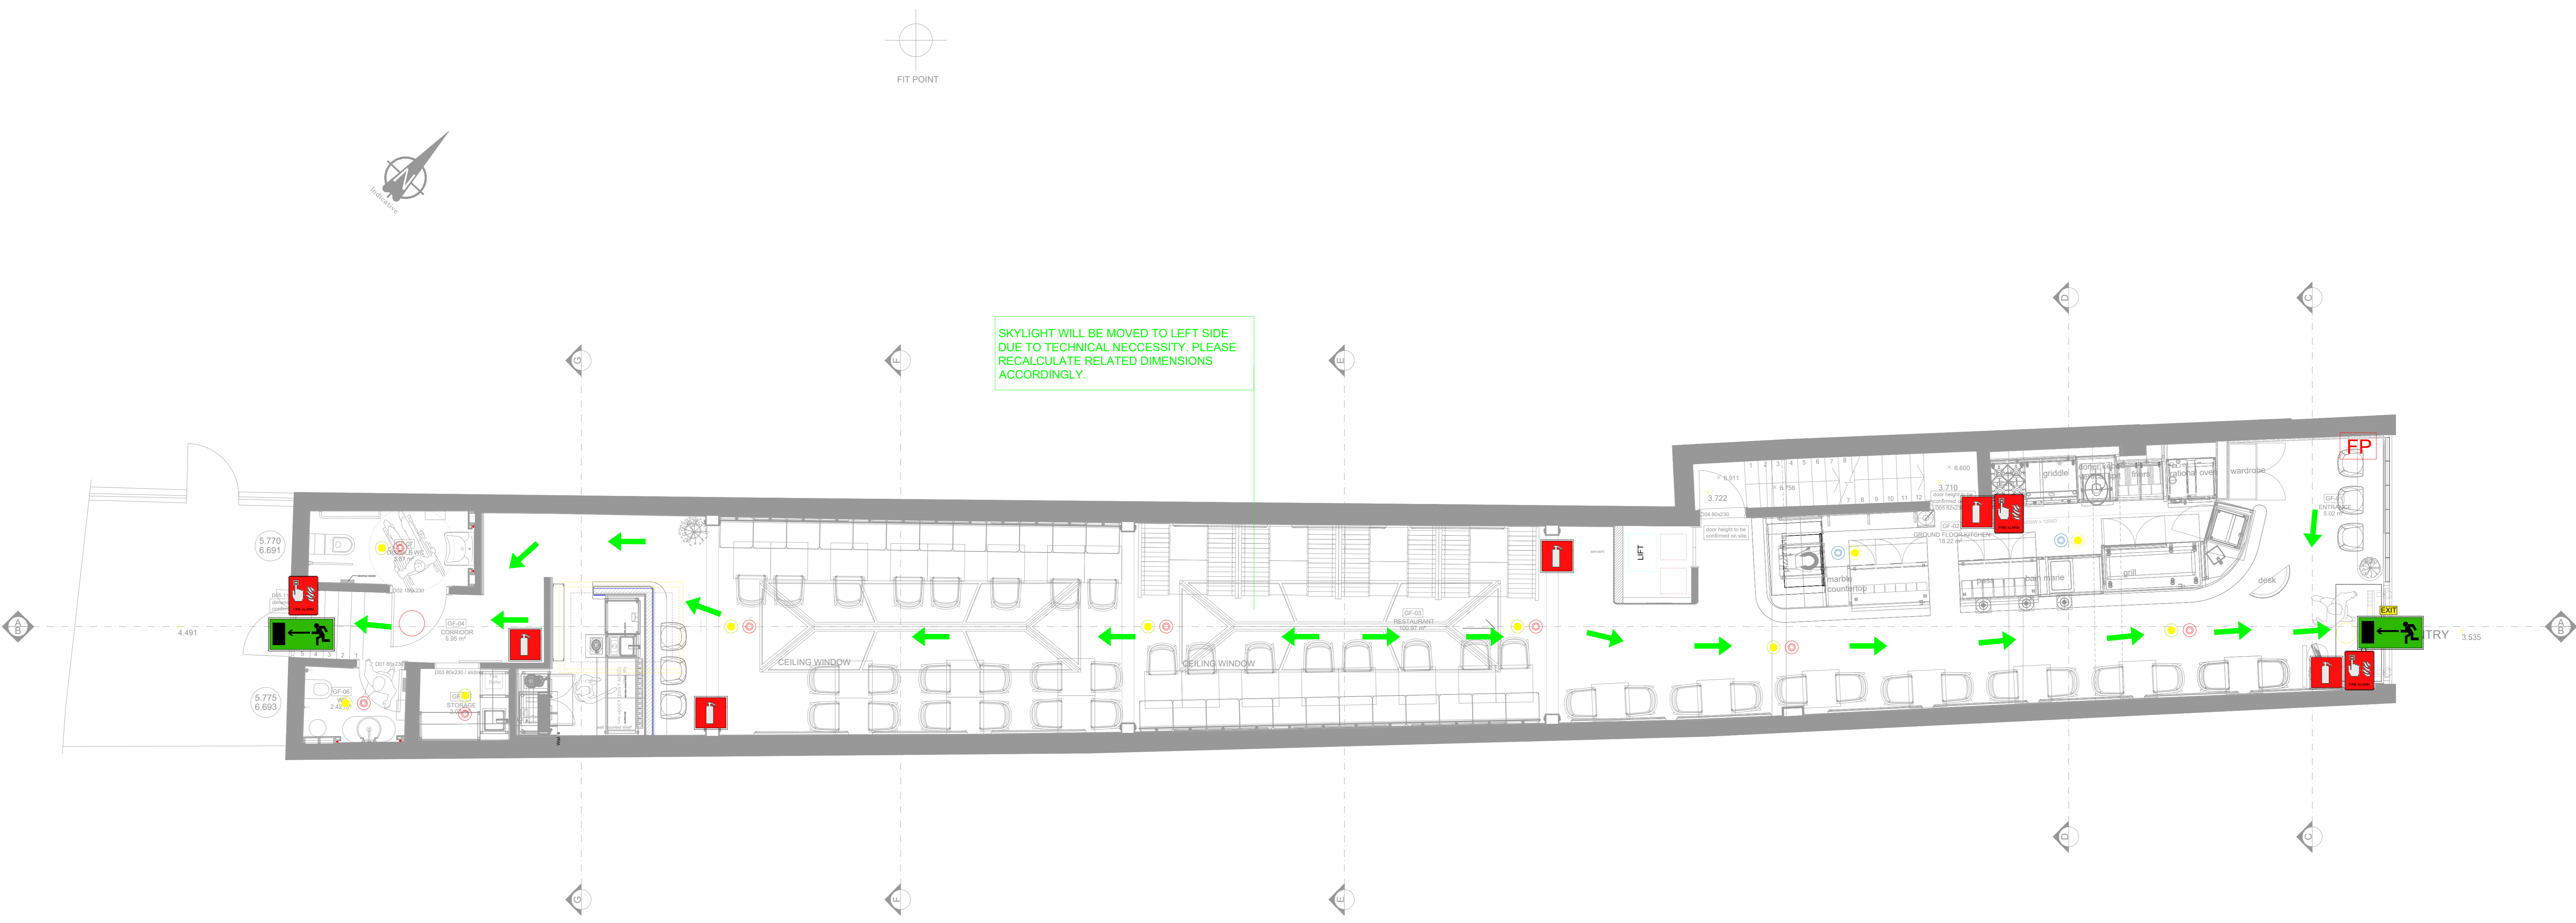

GROUND FLOOR PLAN

Drawing Title			
SHEET	16/-	SHEET SIZE	A0
SCALE	1/50		REV03
DESIGN TEAM	SERVETUYKSEL CANANPERVIS		
CONTROLLED BY	KAPETIDESIGN		
DATE	13.10.2024		