


Figured dimensions only are to be used.  
 All dimensions to be checked on site. Differences between drawings and drawings and specifications to be reported to FORM Design Group Ltd.  
 The copyright of the drawings and designs contained therein remains vested with FORM Design Group Limited.


Date Issue/Revisions

**Materials**

1. Slate tiles
2. Yellow brick
3. Red brick
4. Painted feature
5. Soldier course
6. Brick arch
7. Pebble dash

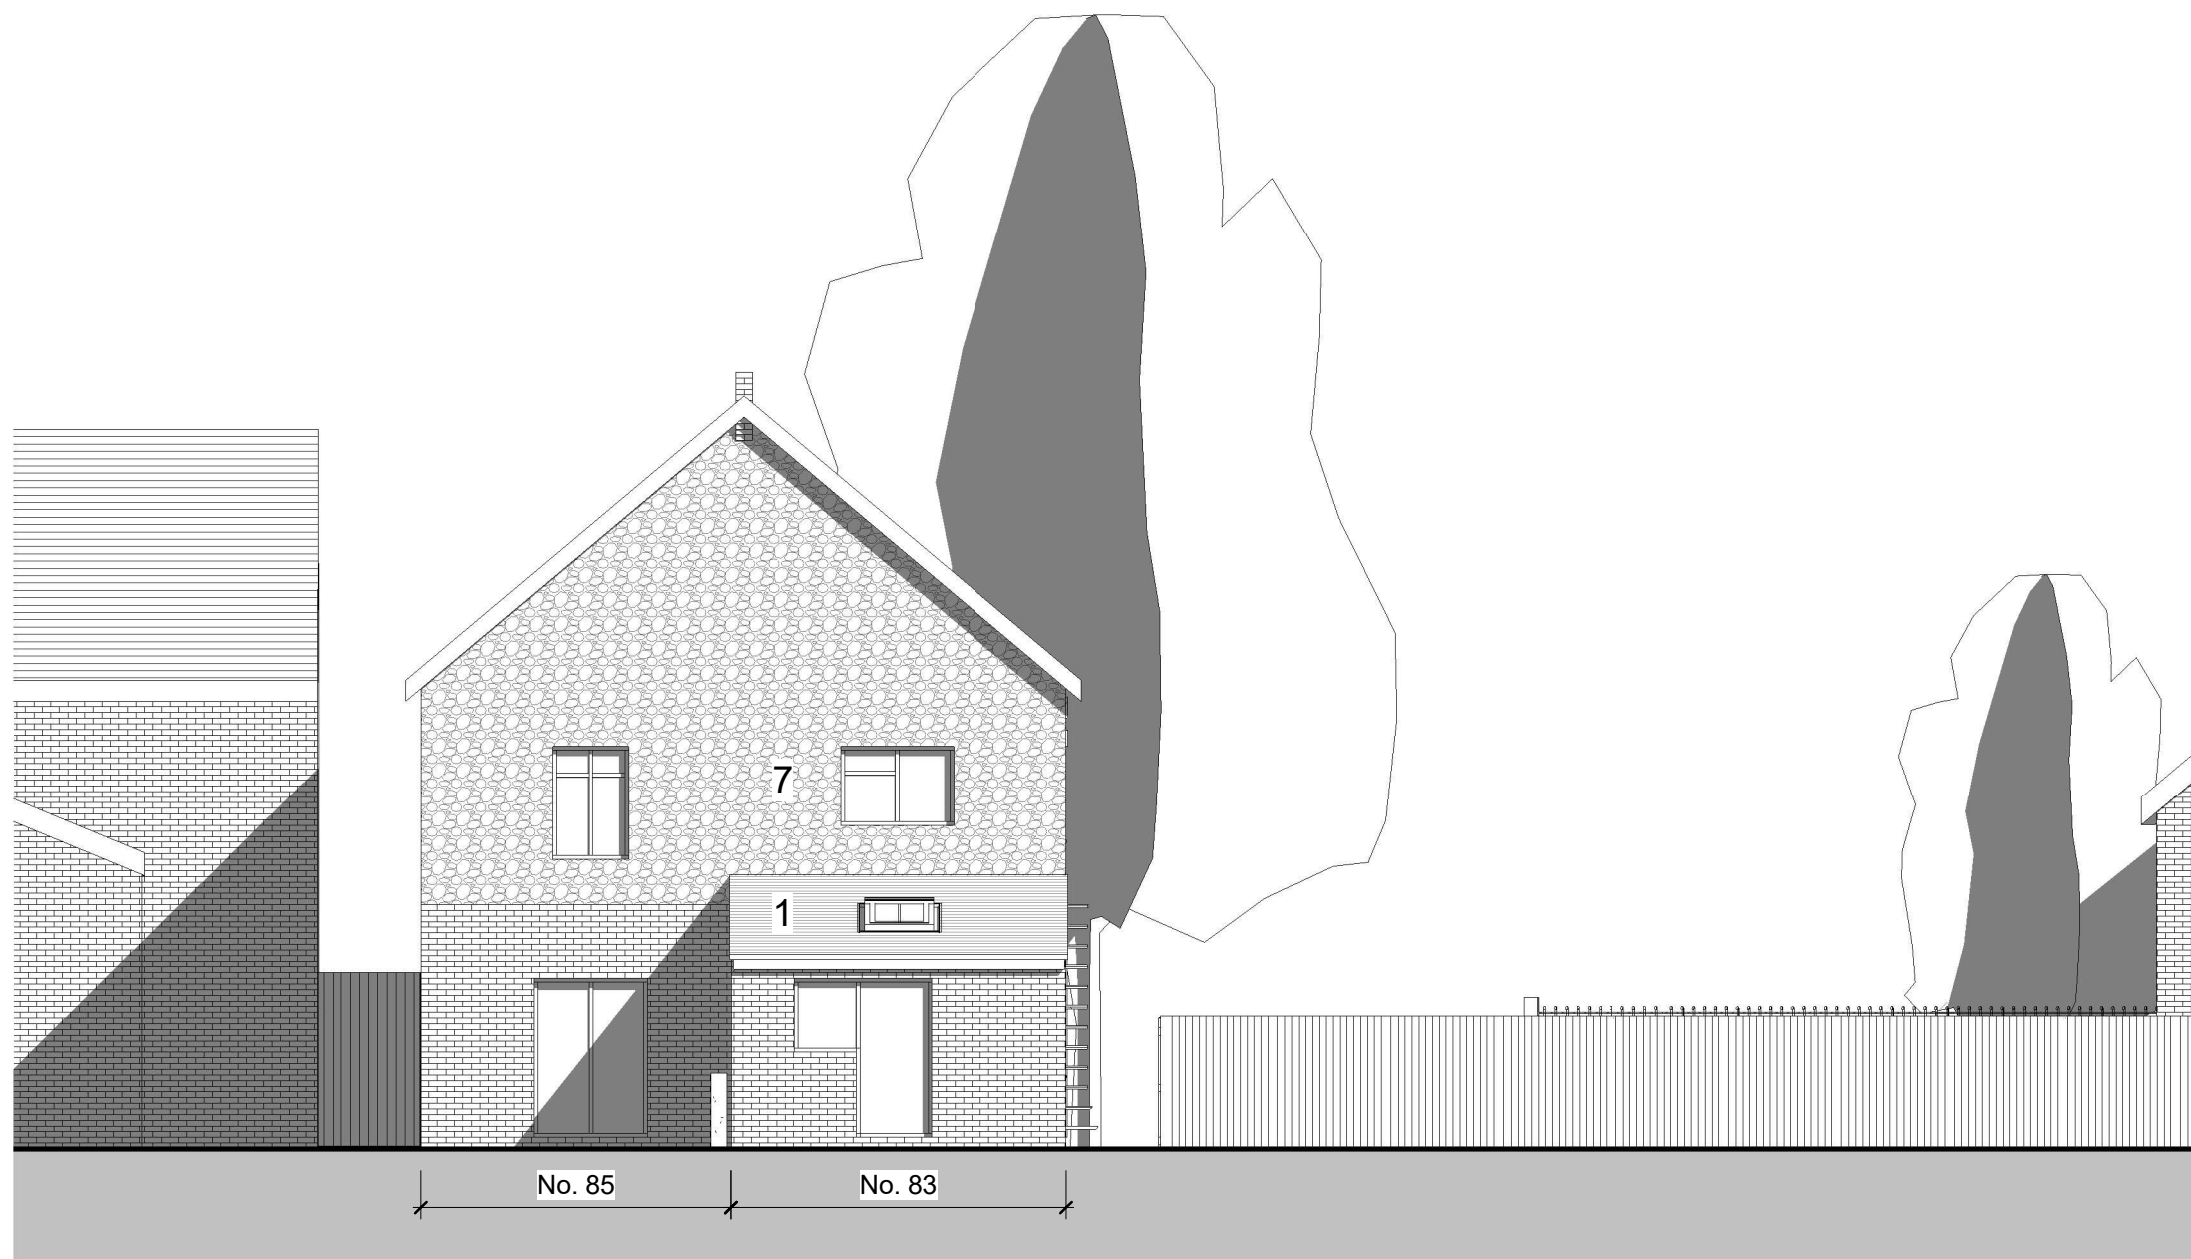

EXISTING SOUTH ELEVATION  
 1 : 100

 

EXISTING SOUTH ELEVATION



FORM Design Group  
 The Control Tower, 12 De Havilland Drive  
 Weybridge, KT13 0YP  
 Tel 01932 798132

- Architecture
- Planning
- Structures
- interiors
- Landscape

CLIENT  
 Hampton Bathrooms Ltd

83 Station Road, Hampton

SCALE (@A3):  
 1 : 100

PROJECT NUMBER:  
 2221

DRAWING NUMBER:  
 EX13 - 130a

REVISION:

23/10/2024 13:56:01