

Figured dimensions only are to be used.
 All dimensions to be checked on site. Differences between drawings and drawings and specifications to be reported to FORM Design Group Ltd.
 The copyright of the drawings and designs contained therein remains vested with FORM Design Group Limited.


Date Issue/Revisions

Key

- Application boundary
- Secondary boundary
- - - Demolition

Bins per flat

- W Waste wheel bin (120L)
- F External food waste (25L)
- RBK Black recycling box (55L)
- RBE Blue recycling box (55L)

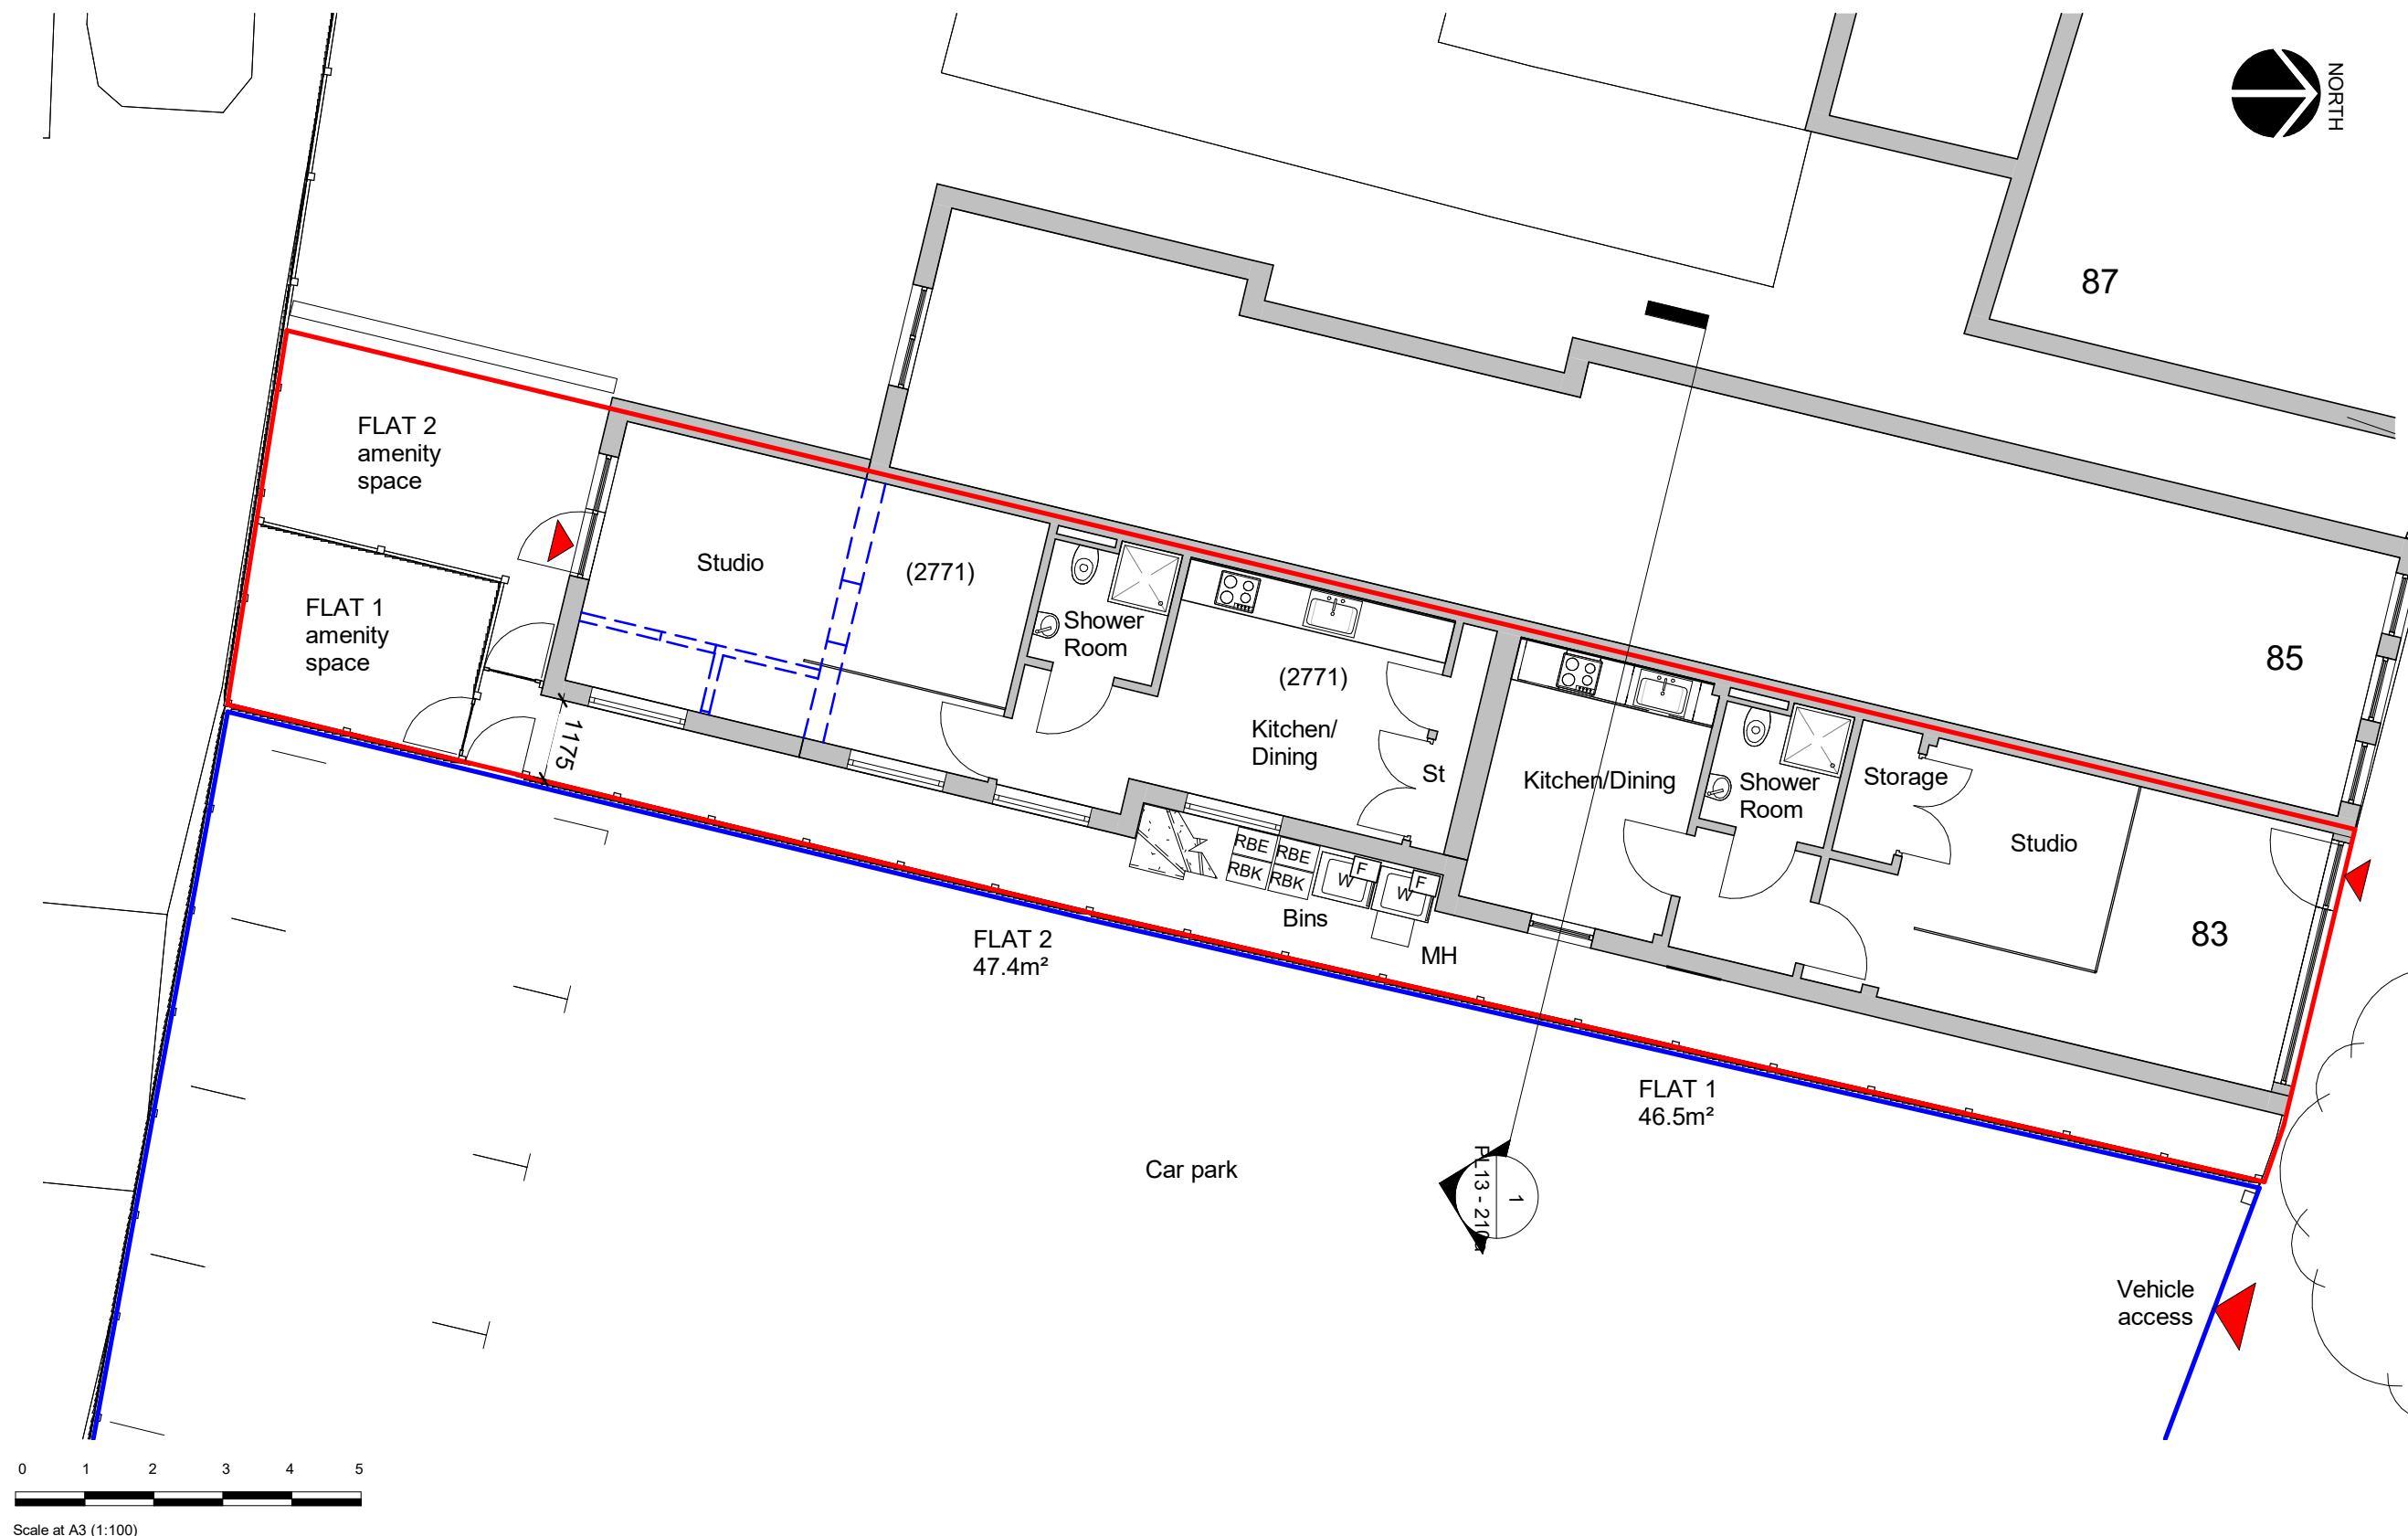

PROPOSED GROUND FLOOR PLAN

CLIENT
 Hampton Bathrooms Ltd

83 Station Road, Hampton

SCALE (@A3):
 1 : 100

PROJECT NUMBER:
 2221

DRAWING NUMBER:
 PL13 - 015b

REVISION:

16/10/2024 11:29:51