


Building massing on opposite street side shown dashed




0 1m 5m

Location Plan

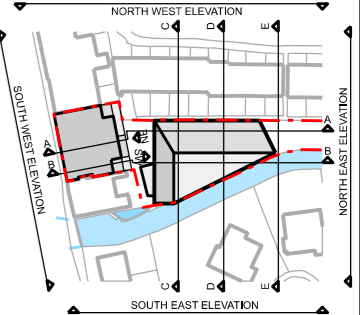

01

South West Elevation  
Proposed

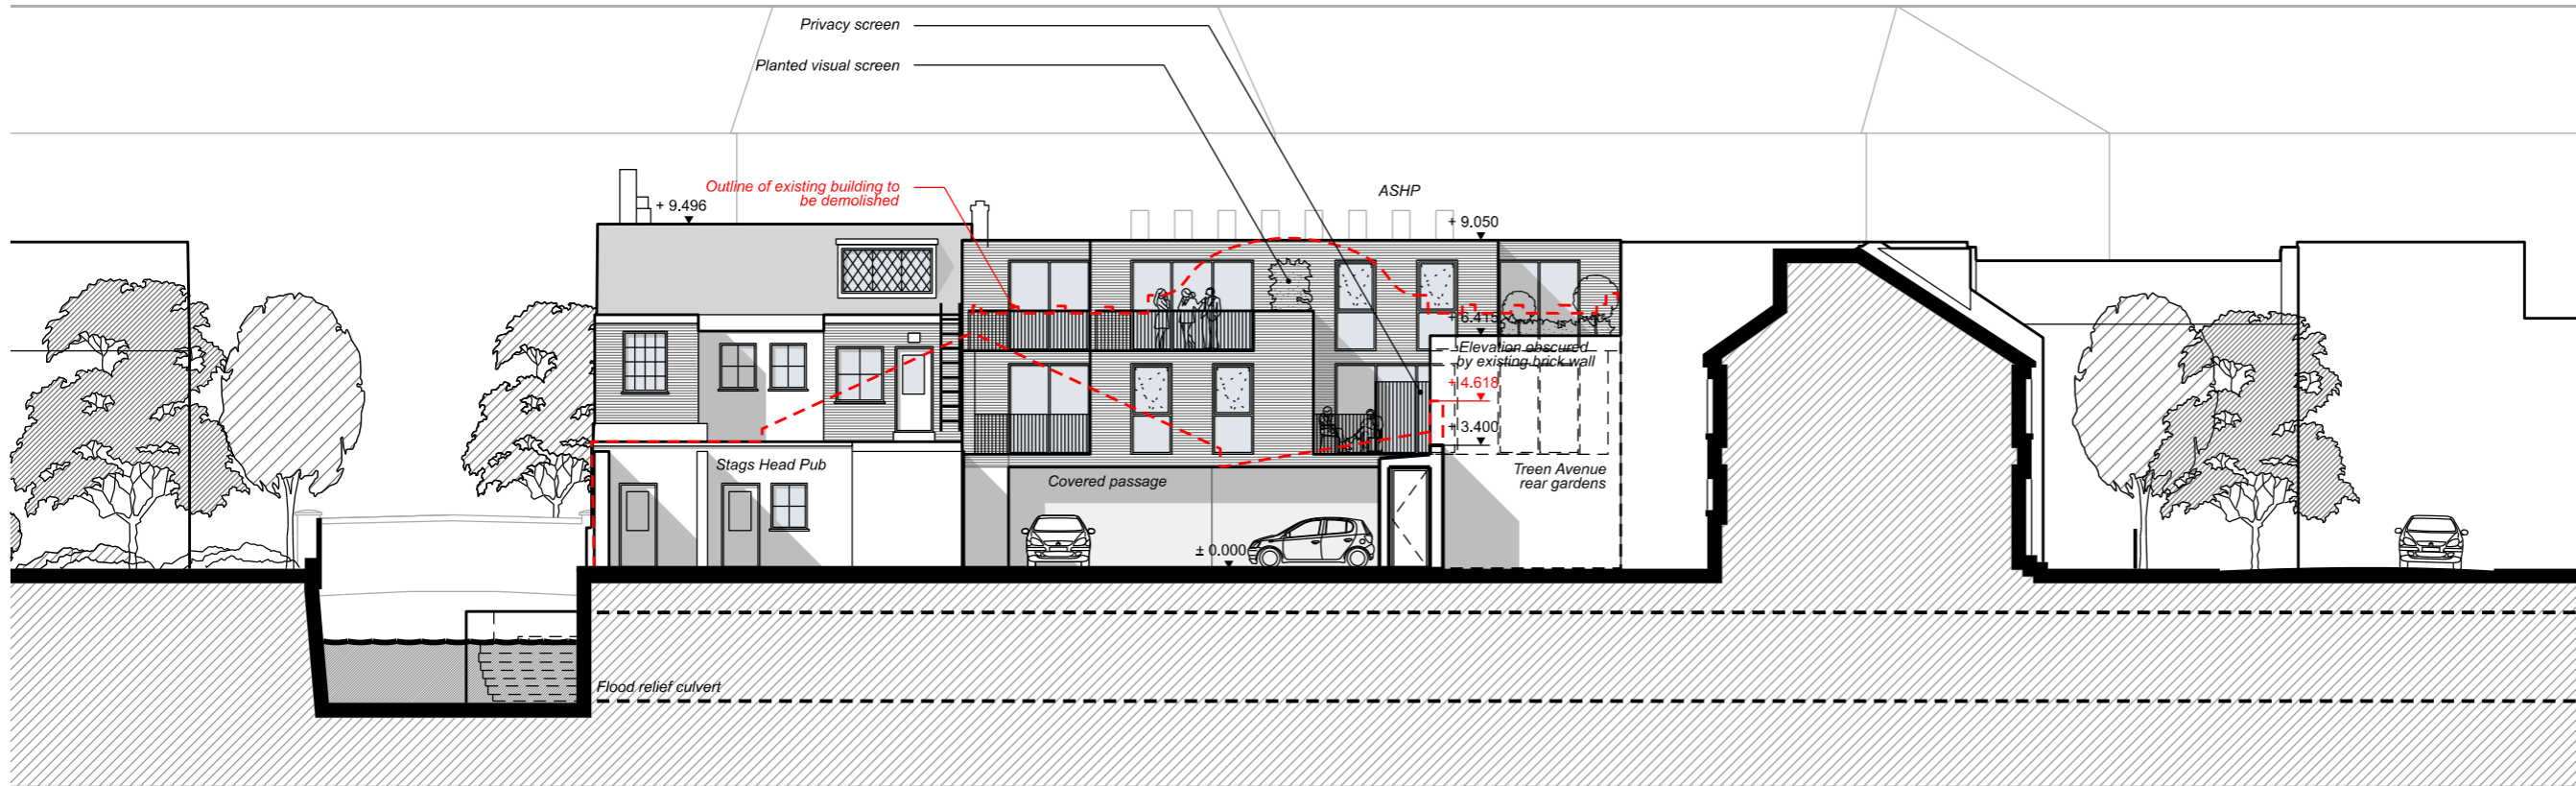

Revision	Date	Description
P4	04.08.2024	Planning Amendments
P3	05.07.2023	Planning Amendments

© copyright Wimshurst Pelleriti, all rights reserved 2024

Do not scale-off this drawing. Wimshurst Pelleriti take no responsibility for any dimensions obtained by measuring or scaling from this drawing and no reliance may be placed on such dimensions. If no dimension is given, it is the responsibility of the recipient to ascertain the dimension specifically from the Architect or by site measurement.

The sizing of all structural and service elements must always be checked against the relevant engineers drawings. No reliance should be placed upon sizing information shown on this drawing.

project  
**j0663 - 22-28 Priests Bridge**

drawing title  
South West Elevation  
North East Elevation  
Proposed Front Building

drawing number  
WP-0663-A-0201-E-F-SW-NE

scale @ A1 / A3  
1:100 / 1:200

date  
Jul 2024

drawing purpose  
PLANNING APPLICATION

WIMSHURST PELLERITI

The Mews,  
6 Putney Common, SW15 1HL  
0208 780 2208  
Info@wp.uk.com  
wimshurst-pelleriti.com



02

North East Elevation  
Proposed