
 



All levels and dimensions to be checked on site prior to construction / fabrication; report discrepancies immediately. Do not scale dimensions from this drawings. This drawing is copyright protected.

REVISION

A 211024 1st floor plan updated

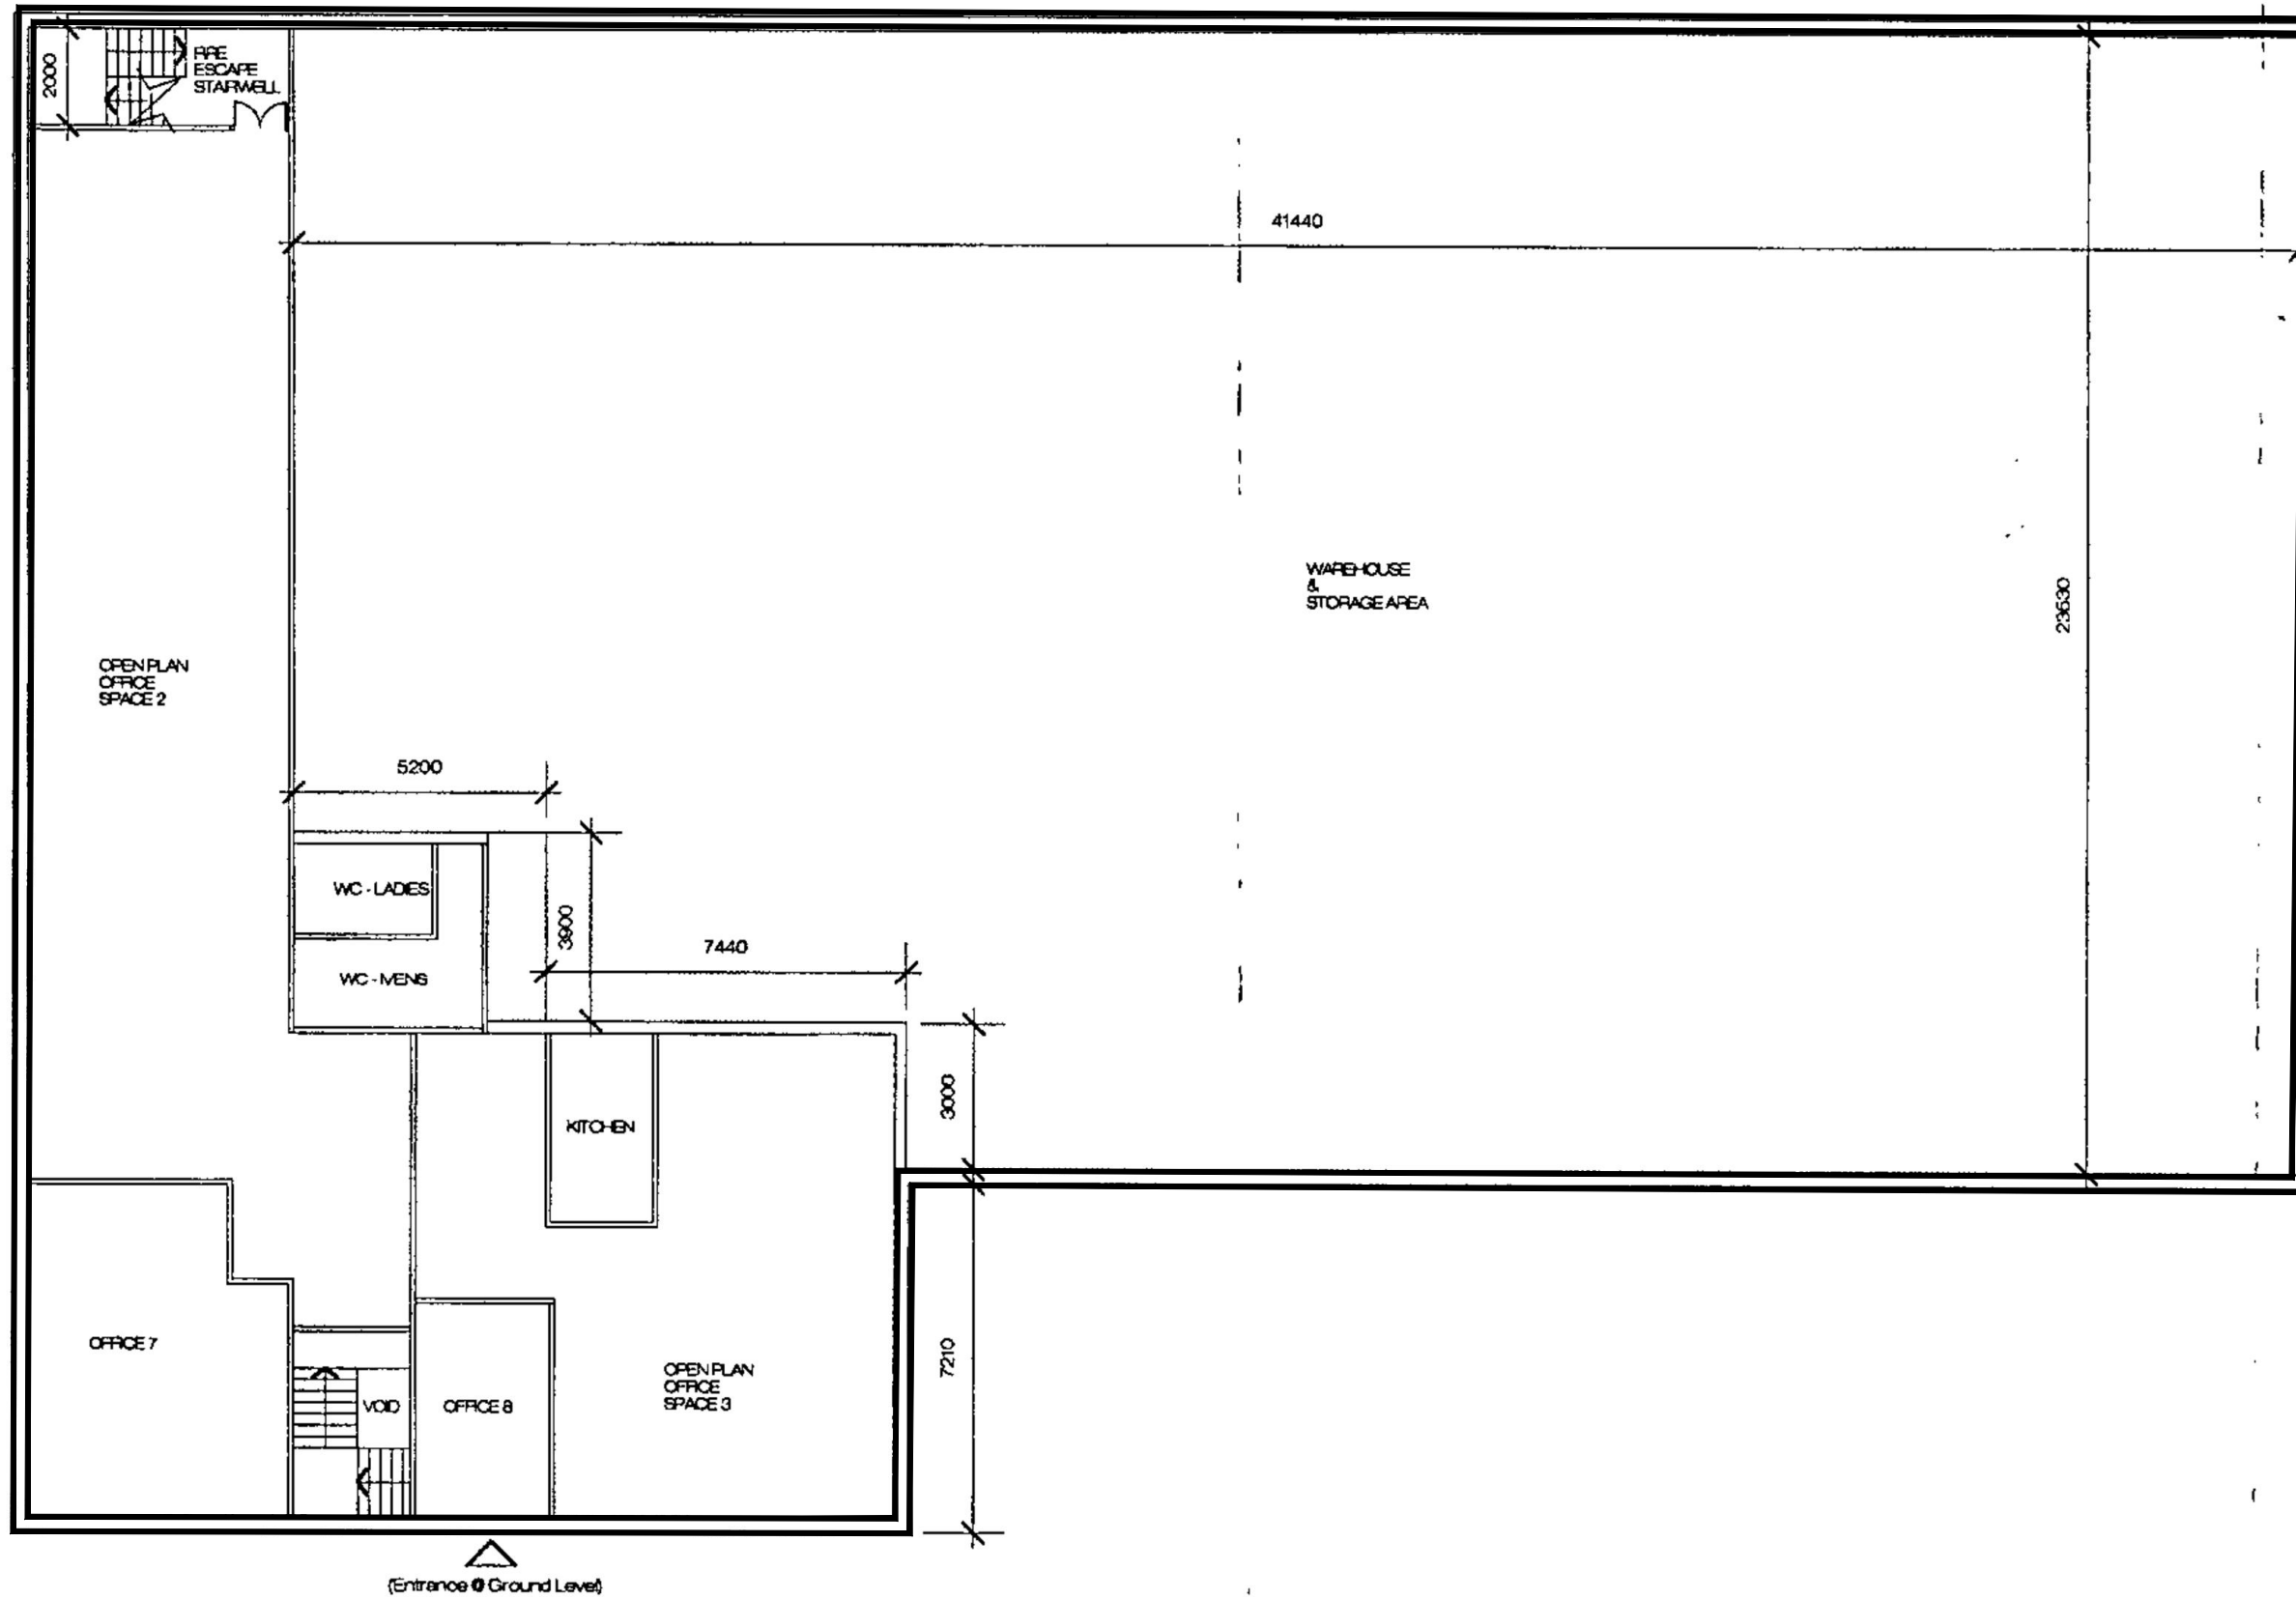

SCALE 1:150

 

SCALE	DATE	DRAWN	CHECKED
1:500@A3	July 23	HP	AT

PROJECT

Shurgard  
Oldfield Road  
Hampton

DRAWING

First Floor Plan  
As Existing



10 MONTROSE STREET  
GLASGOW  
G1 1RE

t 0141 229 7575  
www.360architecture.com

DRAWING No.

23053GA-10-005A