


Notes

- Contractors must verify all dimensions on site before commencing any work on shop drawings.
- Do not scale from this drawing Kisiel Group copyright

BIM Transmittal Disclaimer
 Kisiel Ltd makes no express or implied warranties with respect to the character, function, or capabilities of the data (inclusive of 3rd party data incorporated within), or the suitability of the data for any particular purpose beyond those originally intended by Kisiel Ltd. please refer to our standard terms and conditions for further details.

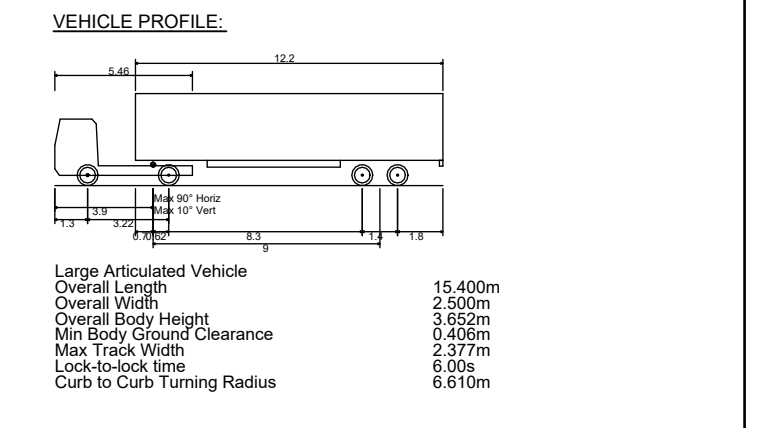

Rev	Description	Date

CODE	SUITABILITY DESCRIPTION
STATUS	PURPOSE OF ISSUE



Kisiel Limited
 5 Sandford Road, Sutton SM3 9RN
 020 3695 4647
 www.kisiel.co.uk


CLIENT
Kisiel Group

PROJECT
32 Haverfield Gardens, Kew, TW9 3DD
 Project number 3265

DRAWING TITLE
Swept path analysis (Large articulated vehicle)

Scale (@ A1)	Drawn by	Checked by	Date
1:700	Vishnu	Alen	16/08/24

DRAWING NUMBER	REV
3265 - KIS - 1.5 - 0 - D - A - 0005-1	

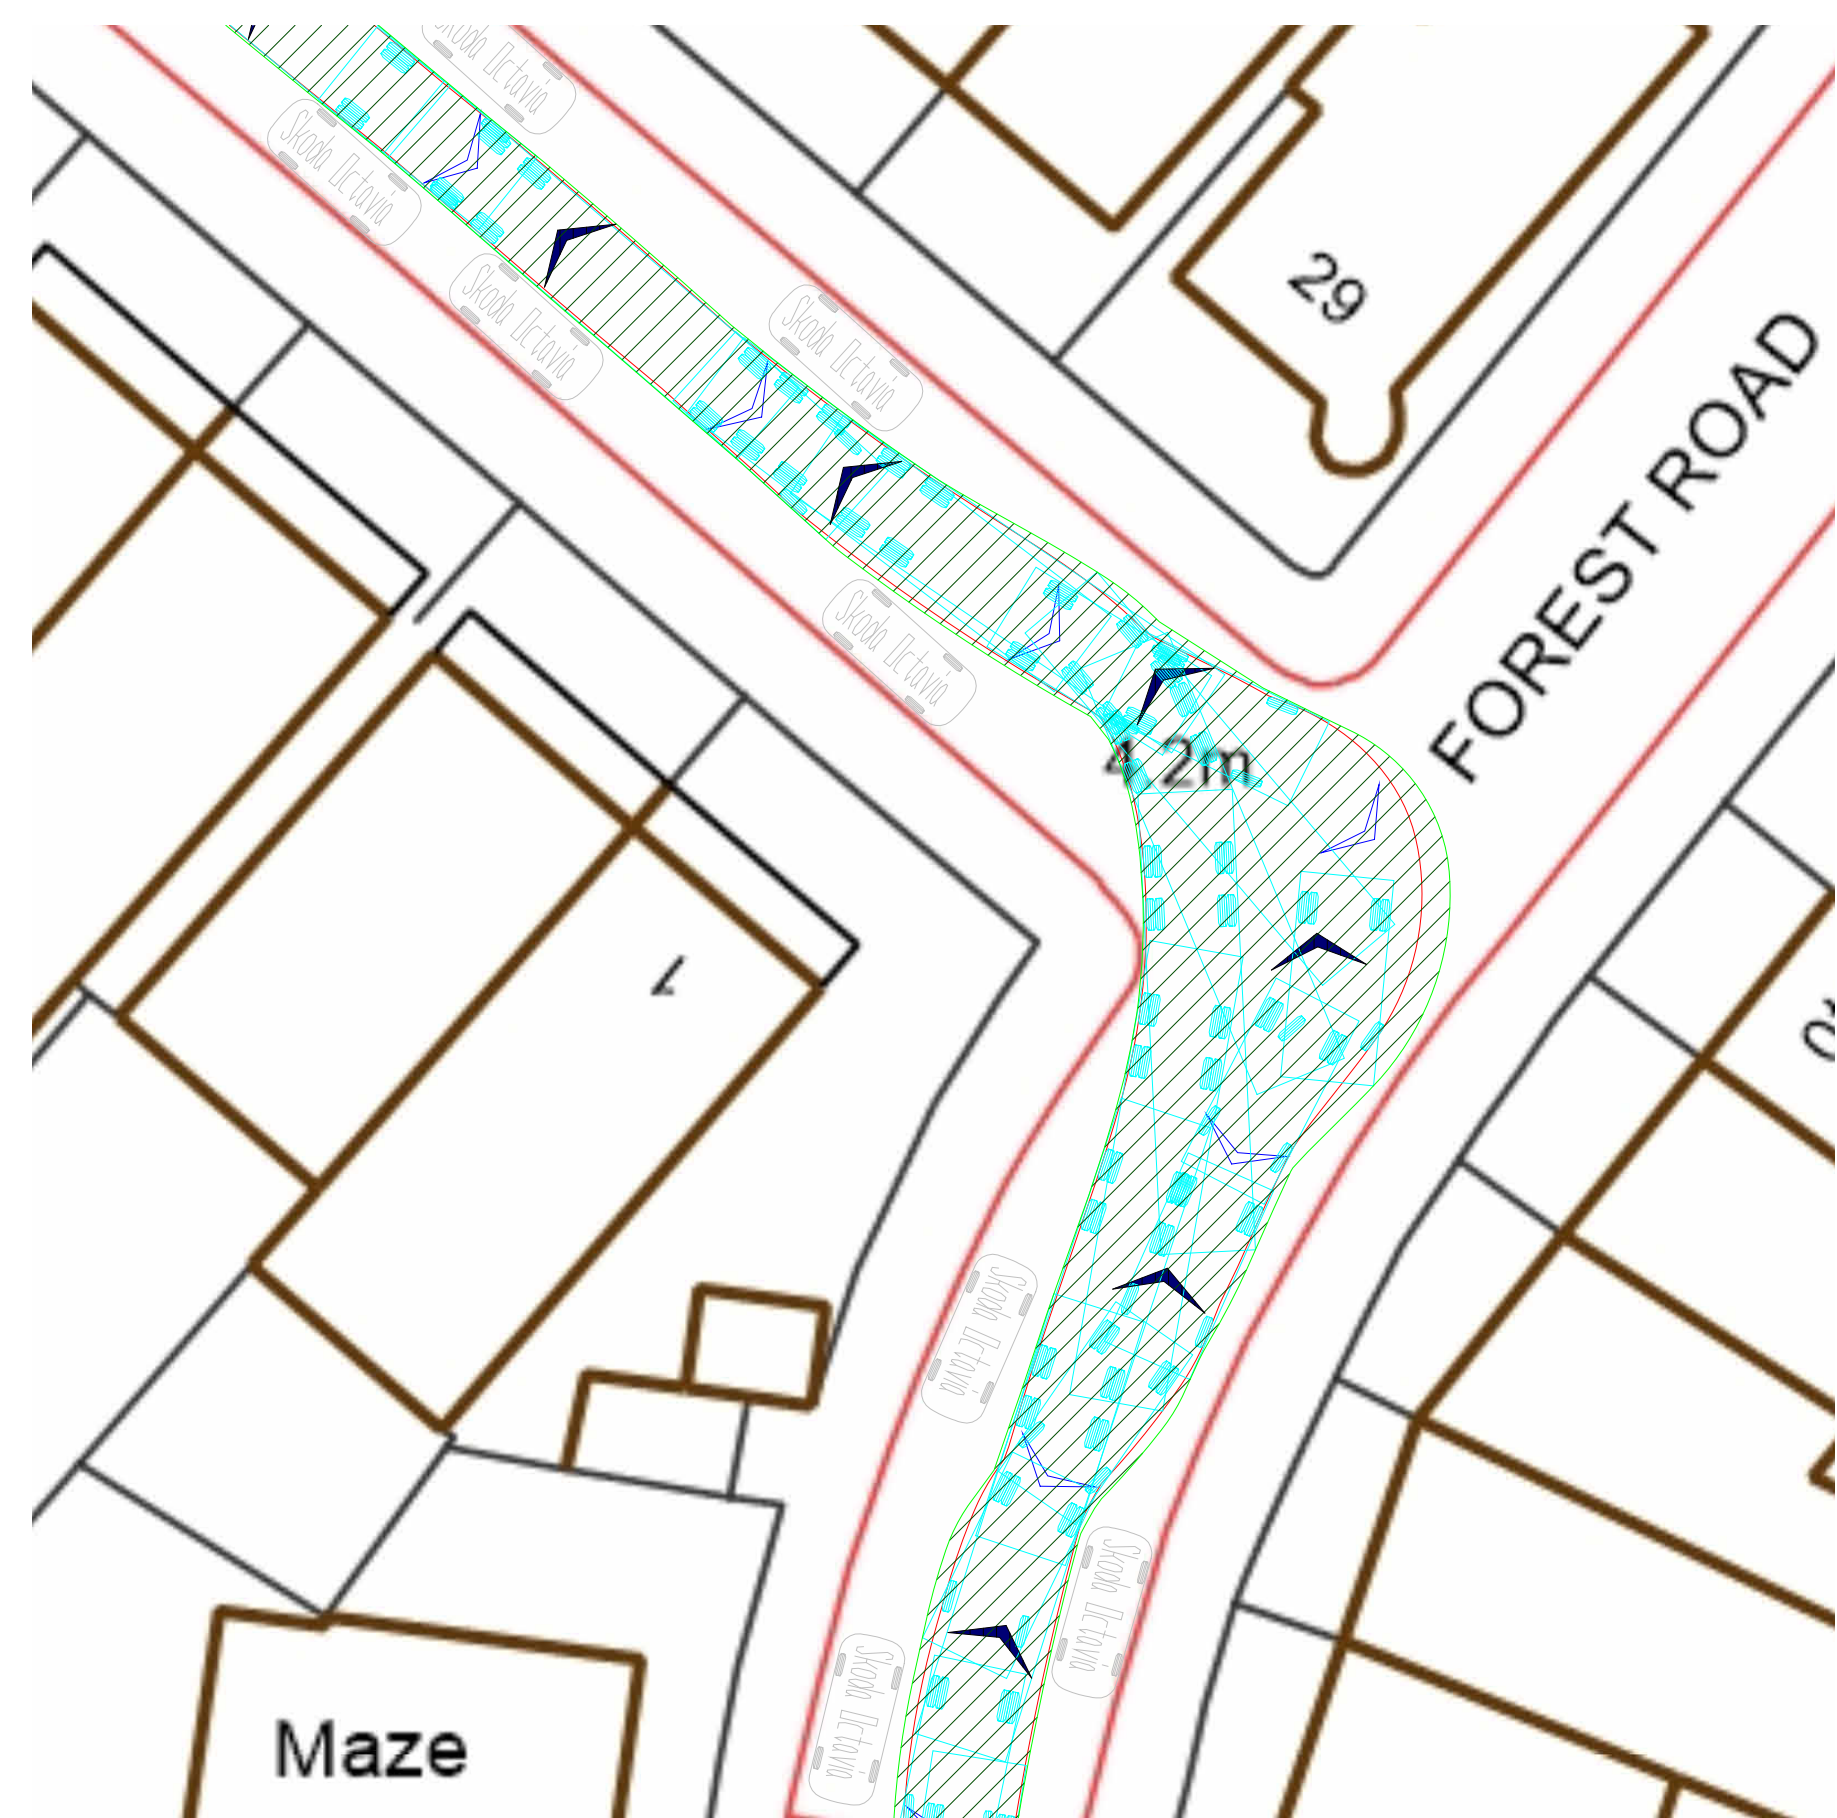

1 Site plan - low loader Detail A
1:200



2 Site plan - low loader Detail B
1:200



3 Site plan - low loader Detail C
1:200

Notes

- Contractors must verify all dimensions on site before commencing any work on shop drawings.
- Do not scale from this drawing Kisiel Group copyright

BIM Transmittal Disclaimer
Kisiel Ltd makes no express or implied warranties with respect to the character, function, or capabilities of the data (inclusive of 3rd party data incorporated within), or the suitability of the data for any particular purpose beyond those originally intended by Kisiel Ltd. please refer to our standard terms and conditions for further details.

Rev	Description	Date

CODE	SUITABILITY DESCRIPTION
STATUS	PURPOSE OF ISSUE



Kisiel Limited
5 Sandford Road, Sutton SM3 9RN
020 3695 4647
www.kisiel.co.uk

CLIENT
Kisiel Group

PROJECT
**32 Haverfield Gardens, Kew,
TW9 3DD**
Project number
3265

DRAWING TITLE
**Swept path analysis (Enlarged view
at corners)**

Scale (@ A1)	Drawn by	Checked by	Date
1:200	Vishnu	Alen	16/08/24

DRAWING NUMBER	REV
3265 - KIS - 1-5 - 0 - D - A - 0005-2	