



P2 TP01 8 PLOUGH LANE : PLANNING : Existing & Proposed Mezzanine Plan Scale: 1:100



E1 TP01 8 PLOUGH LANE : PLANNING : Existing & Proposed Front Elevation E1 Scale: 1:50

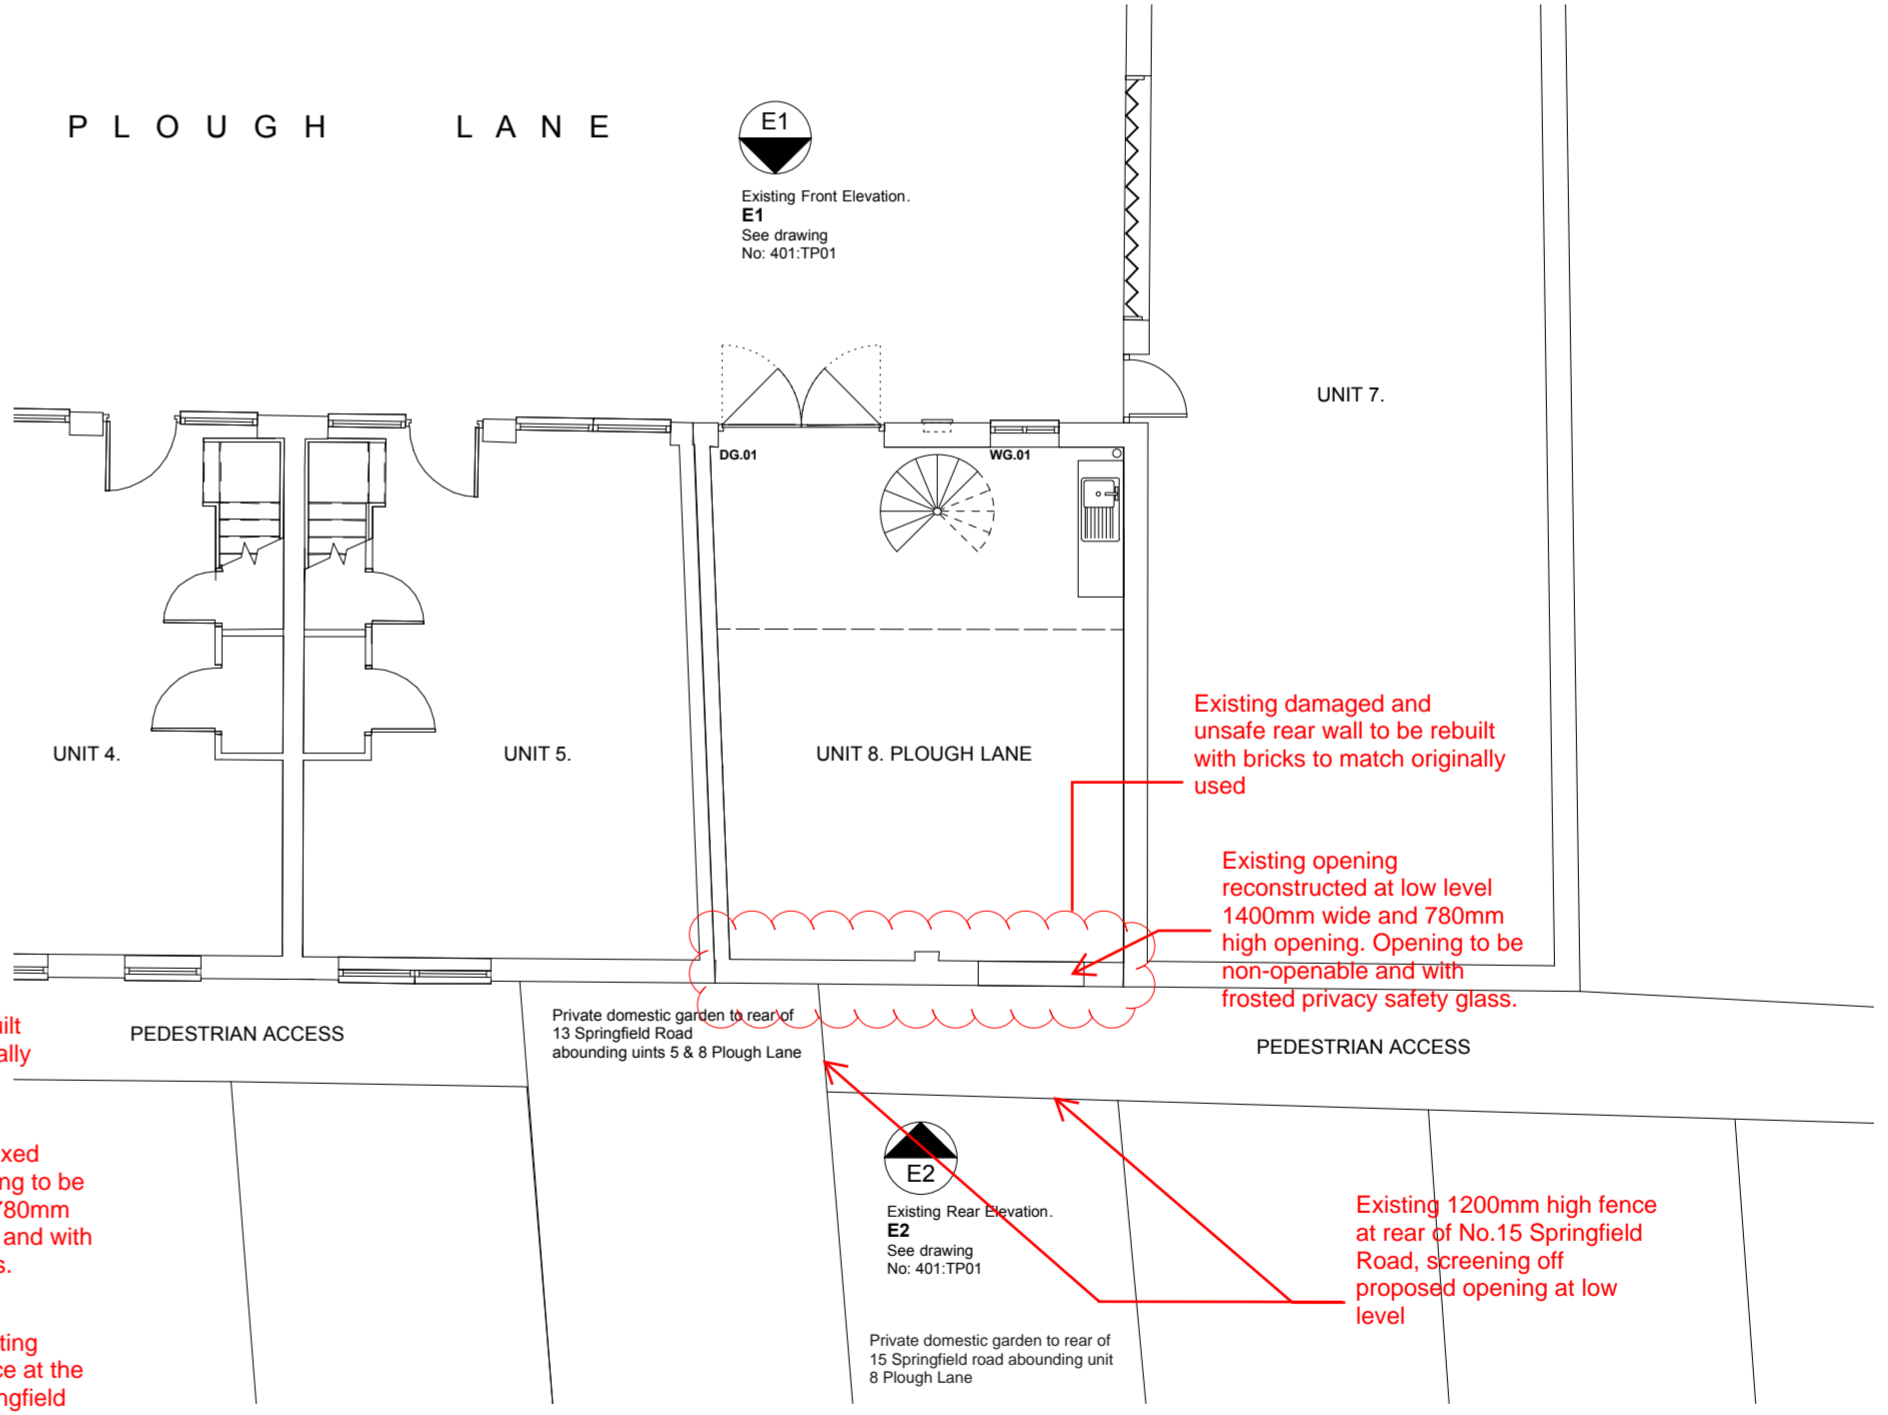

P1 TP01 8 PLOUGH LANE : PLANNING : Existing & Proposed Ground Floor Plan Scale: 1:100

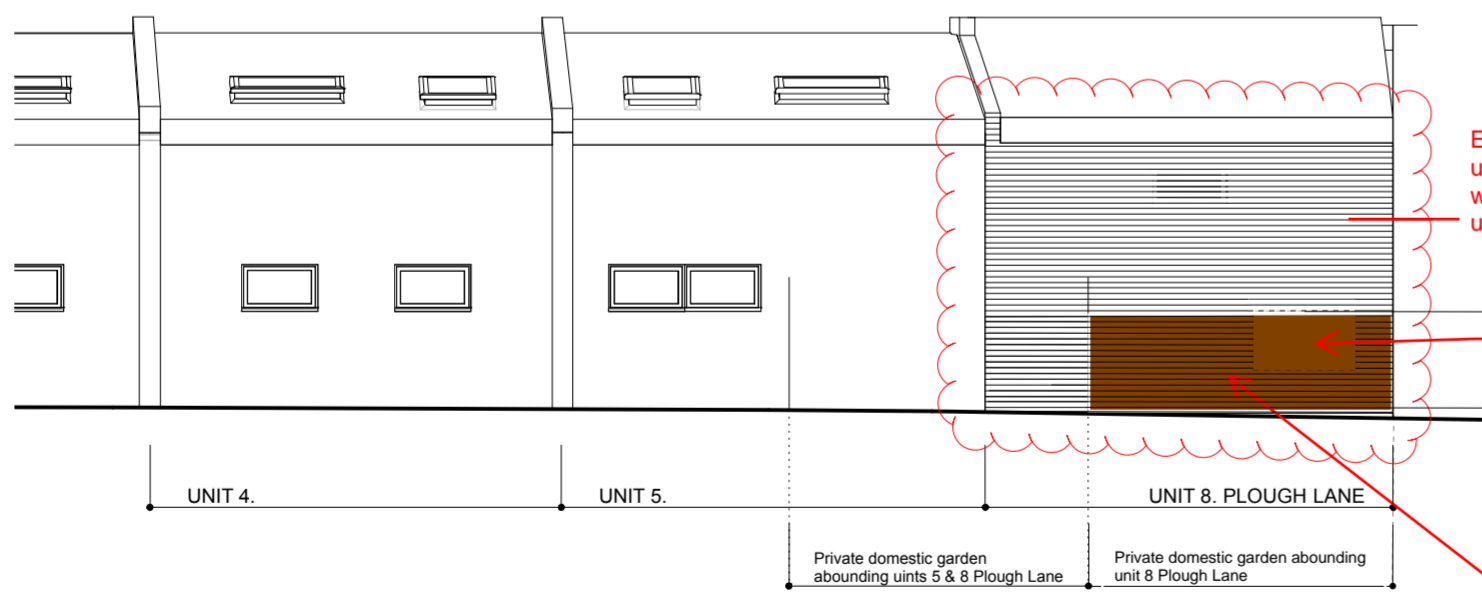

E2 TP01 8 PLOUGH LANE : PLANNING : Existing & Proposed Rear Elevation E2 Scale: 1:50