



SECTION AA / SIDE ELEVATION  
facing Nos. 70 & 72



REAR ELEVATION

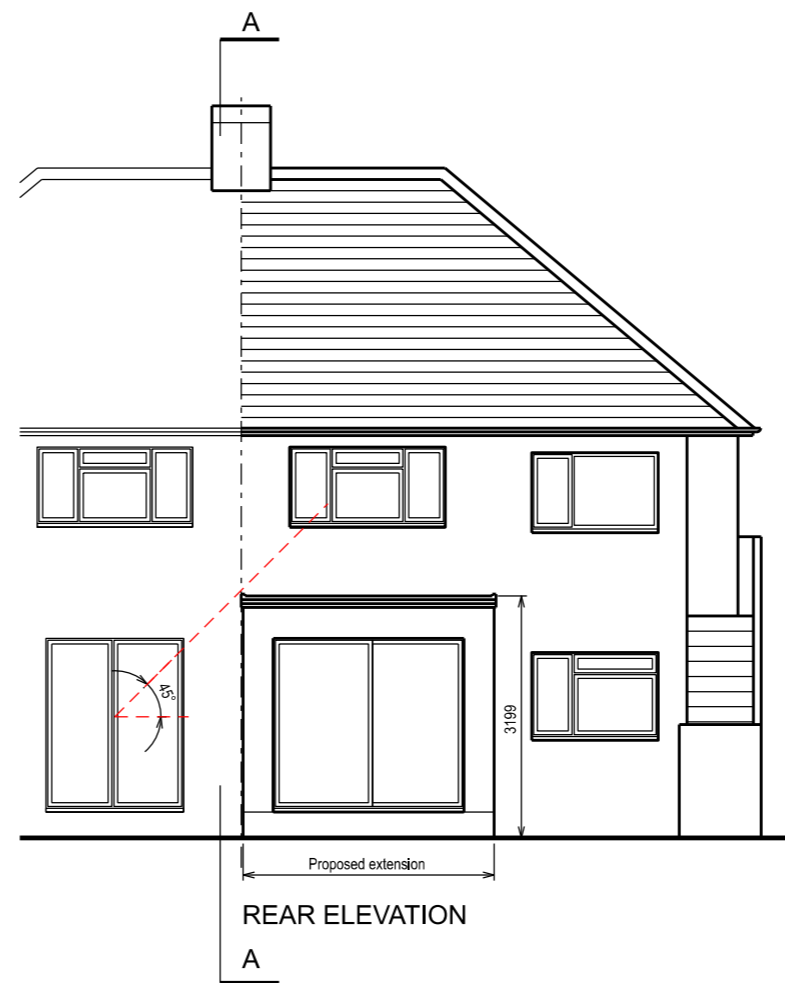


SIDE ELEVATION  
facing Nos. 78 & 80

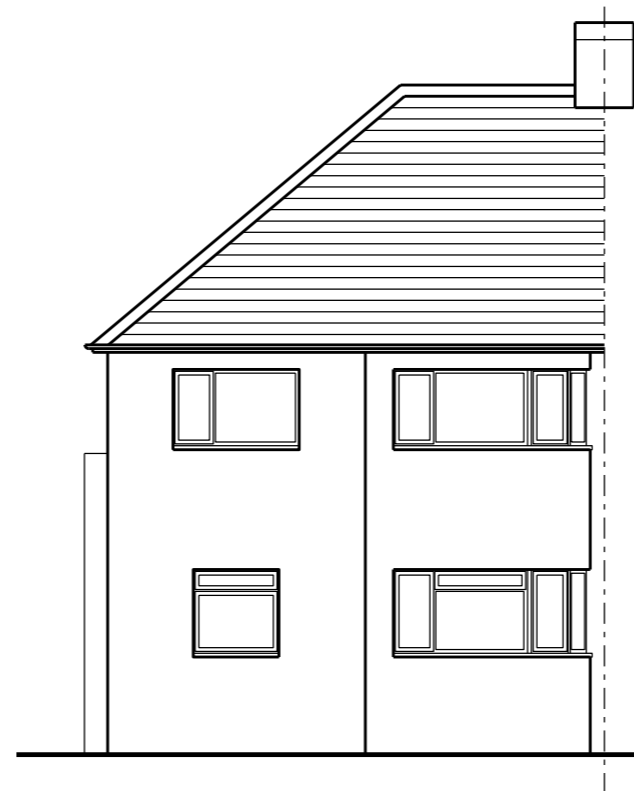


FRONT ELEVATION  
as existing

EXTERNAL MATERIALS

- |               |   |
|---------------|---|
| Walls:        | Painted render to match existing                  |
| Flat Roof:    | Mineral roofing felt                              |
| Glazed Doors: | Powder coated aluminium framed with clear glazing |
| + Windows     |   |

 



TIM  
BRENNAN  
ARCHITECTS

14 Midtown Avenue London SW14 Tel:0171-490 7919 Fax:0171-490 7929

74 REDFERN AVENUE

PROPOSED EXTENSION:  
ELEVATIONS

Date: \_\_\_\_\_ 1:50 @ A1  
 Drawn by: \_\_\_\_\_ Scale: 1:100 @ A3  
 Checked by: \_\_\_\_\_  
 Drawing No: \_\_\_\_\_

**74RA:P.02 A**

© Biscoe + Stanton Architects