



Site Plan
Scale 1:200 @ A1

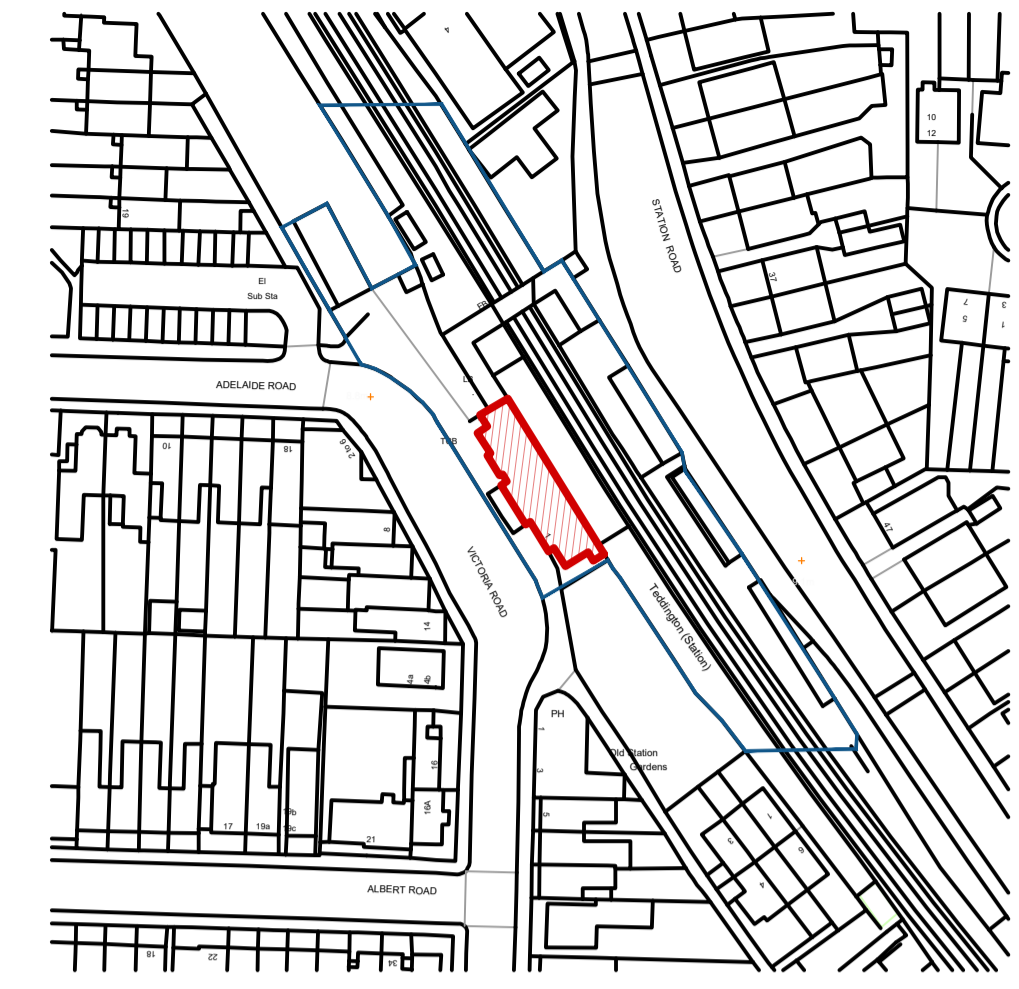

Location Plan
Scale 1:1250 @ A1

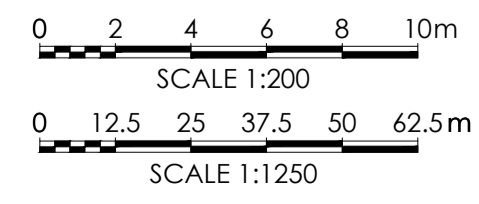

Notes

- THIS DRAWING READ IN CONJUNCTION WITH :
- Site Boundary
 - Project Boundary

Rev	Description	Date	Dr by	App by
A	LBC Issue	Oct.24	IM	AB
original by		date created	Approved by	
im		Aug.24	AB	



T +44(0)117 9299146
E bristol@ahr.co.uk
www.ahr.co.uk

client	South Western Railway		
project	Teddington Railway Station Station House Accommodation Refurbishment		
drawing	Station House Existing Ground Floor Plan		

project number	2024.00490.001	scale	As Indicated	@A1
drawing number	001	rev	A	issue status
			LBC	

This drawing is to be read in conjunction with all related drawings. All dimensions must be checked and verified on site before commencing any work or producing shop drawings. The originator should be notified immediately of any discrepancy. This drawing is copyright and remains the property of AHR.