




Proposed Site Plan
Scale 1:100@A1

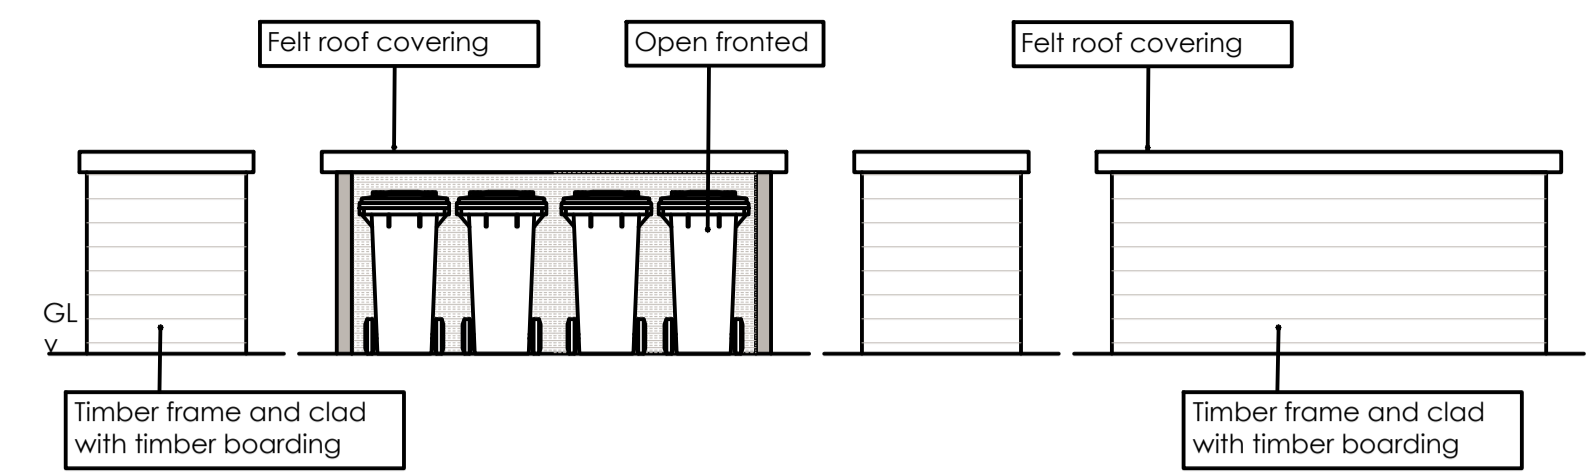

Proposed Bin Store
Scale 1:20 @ A1

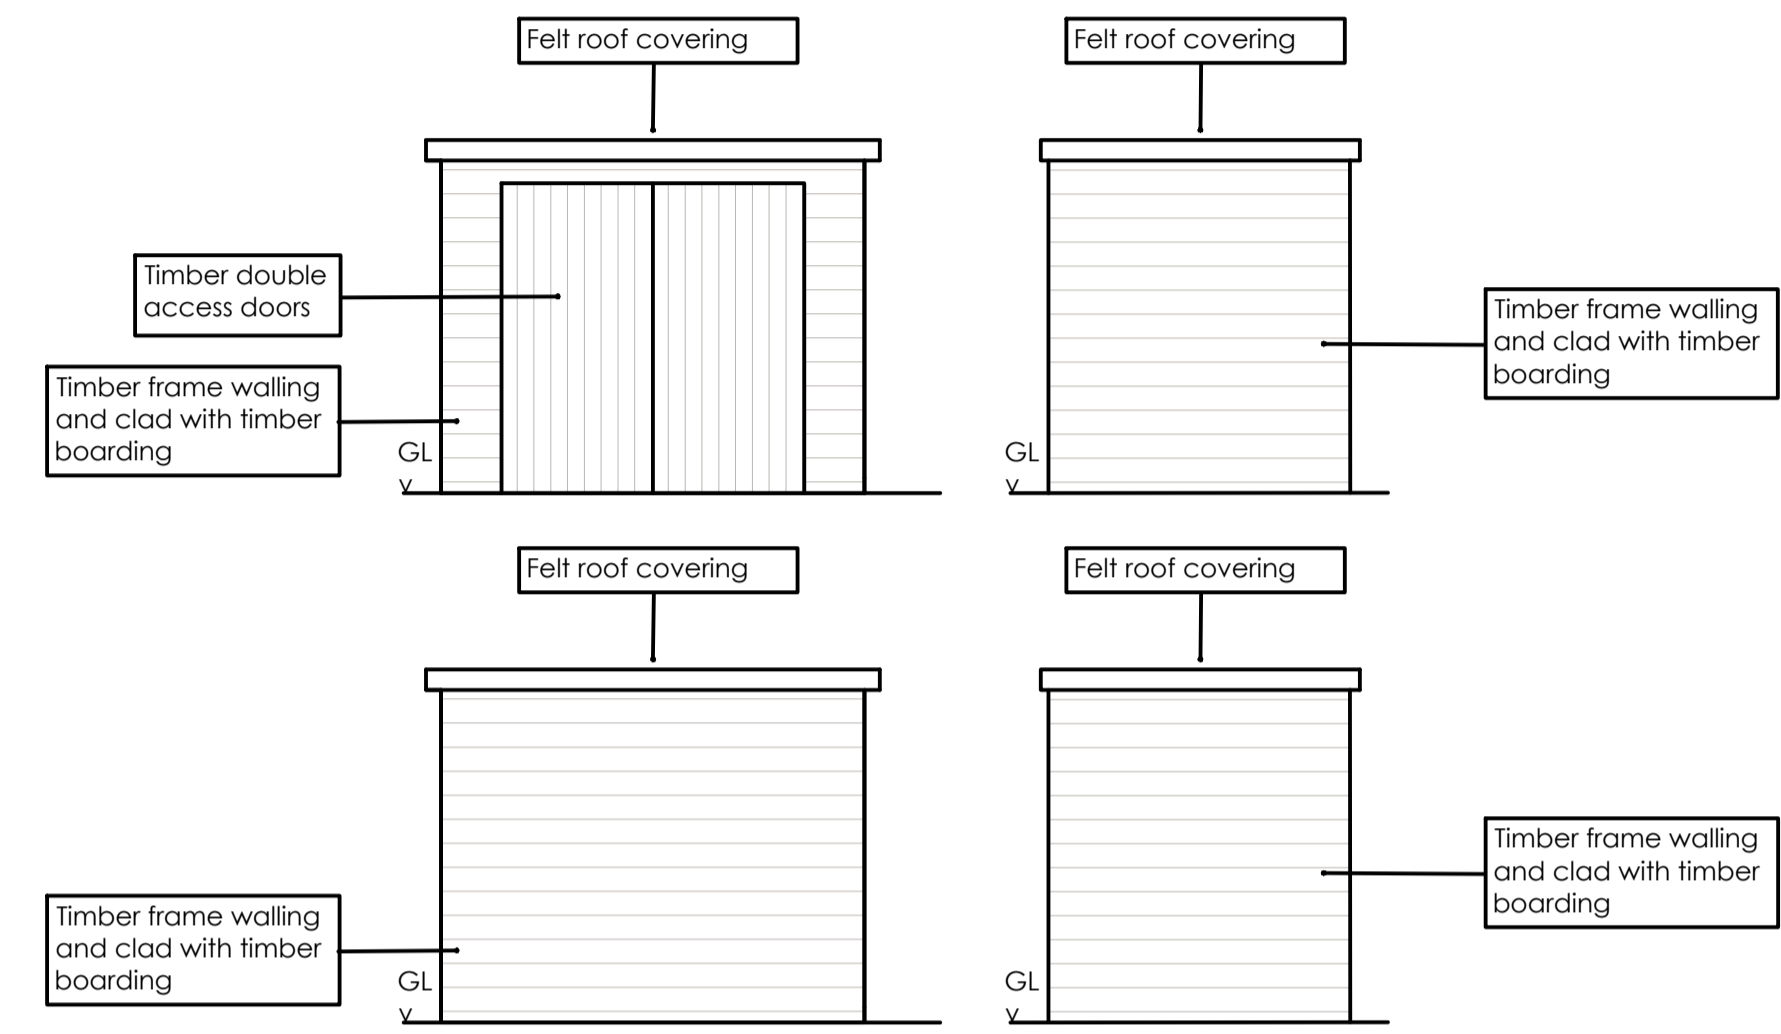

Proposed Cycle Store
Scale 1:20 @ A1

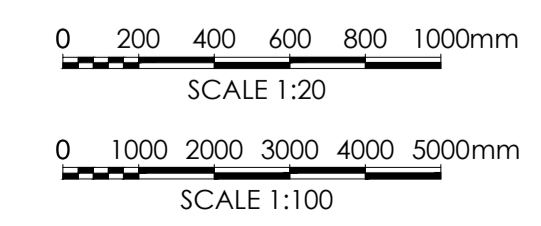

Notes

THIS DRAWING READ IN CONJUNCTION WITH :

Rev	Description	Date	Dr by	App by
A	LBC Issue	Oct 24	IM	AB
original by		date created		Approved by
im		Aug 24		AB



T +44(0)117 9299146
E bristol@ahr.co.uk
www.ahr.co.uk

client **South Western Railway**

project **Teddington Railways Station Station House Accommodation Refurbishment**

drawing **Station House Proposed Externals**

project number 2024.00490.001	scale As Indicated	@A1
drawing number 019	rev 01	issue status LBC

This drawing is to be read in conjunction with all related drawings. All dimensions must be checked and verified on site before commencing any work or producing shop drawings. The originator should be notified immediately of any discrepancy. This drawing is copyright and remains the property of AHR.