



Notes

THIS DRAWING READ IN CONJUNCTION WITH :

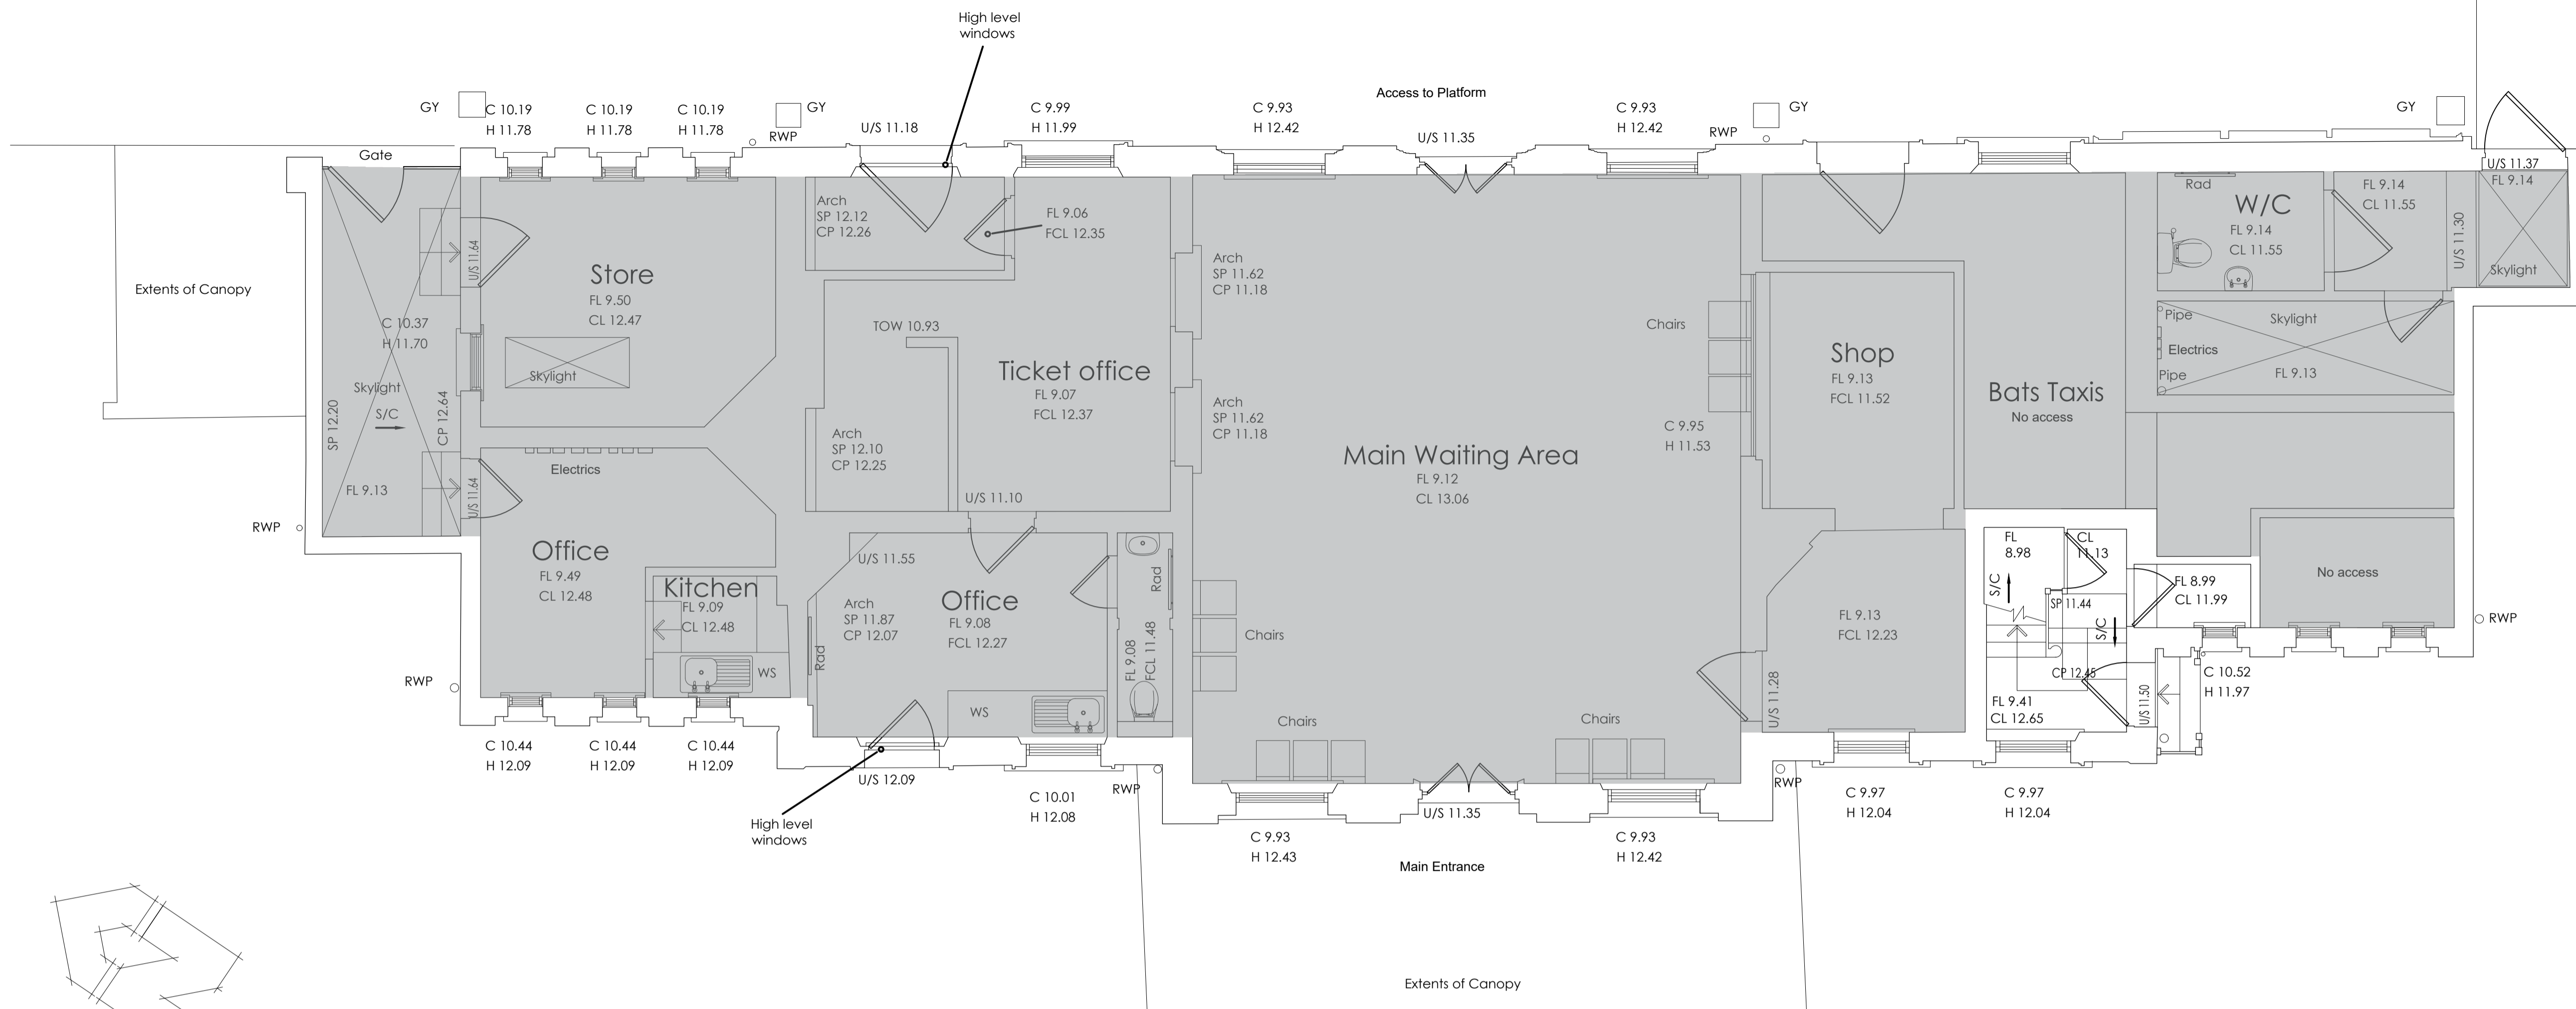


Existing Ground Floor Plan

Scale 1:50 @ A1

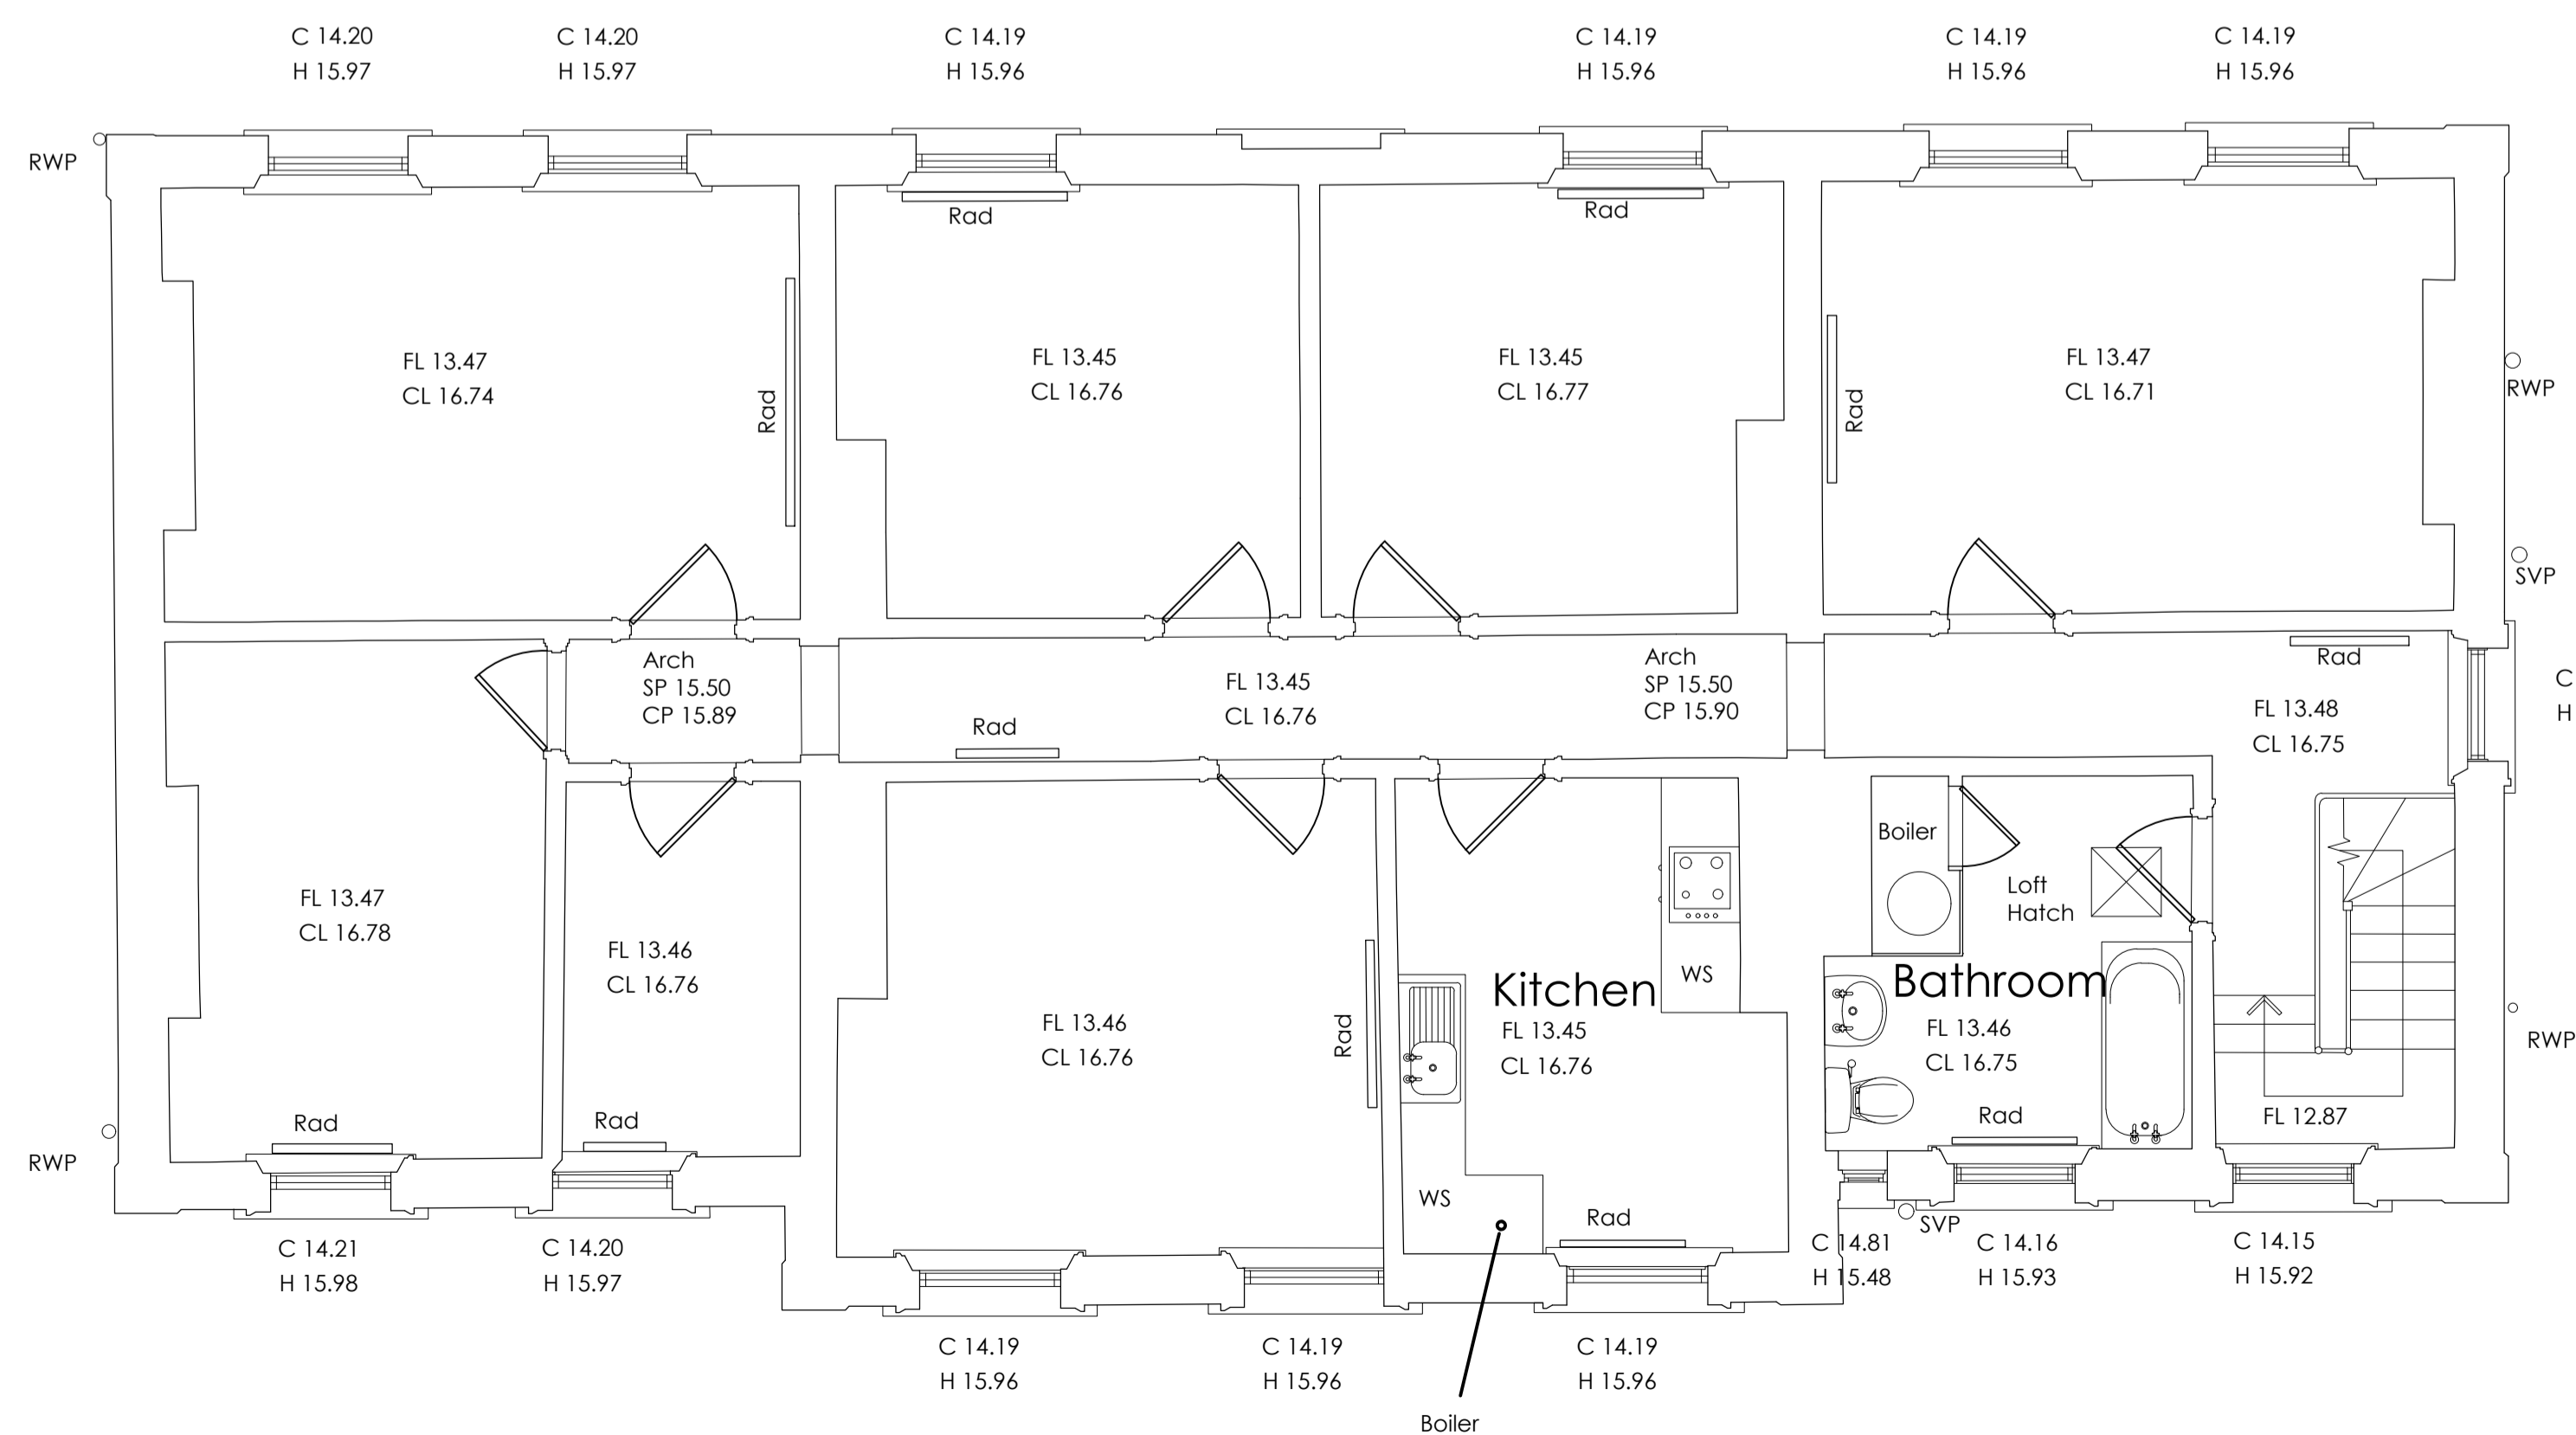

Existing First Floor Plan

Scale 1:50 @ A1

 

Rev	Description	Date	Dr by	App by
A	LBC Issue	Oct.24	IM	AB
original by	date created	Aug.24	Approved by	AB
im				



T +44(0)117 9299146
E bristol@ahr.co.uk
www.ahr.co.uk

client **South Western Railway**

project **Teddington Railway Station Station House Accommodation Refurbishment**

drawing **Station House Existing Ground & First Floor Plan**

project number	scale	
2024.00490.001	As Indicated @A1	
drawing number	rev	issue status
002	A	LBC

This drawing is to be read in conjunction with all related drawings. All dimensions must be checked and verified on site before commencing any work or producing shop drawings. The originator should be notified immediately of any discrepancy. This drawing is copyright and remains the property of AHR.