





THIS DRAWING HAS BEEN PRODUCED FOR THE PURPOSE OF APPLYING FOR PLANNING PERMISSION ONLY. NO LIABILITY ARISING FROM ITS USE FOR ANY OTHER PURPOSE WILL BE ACCEPTED.

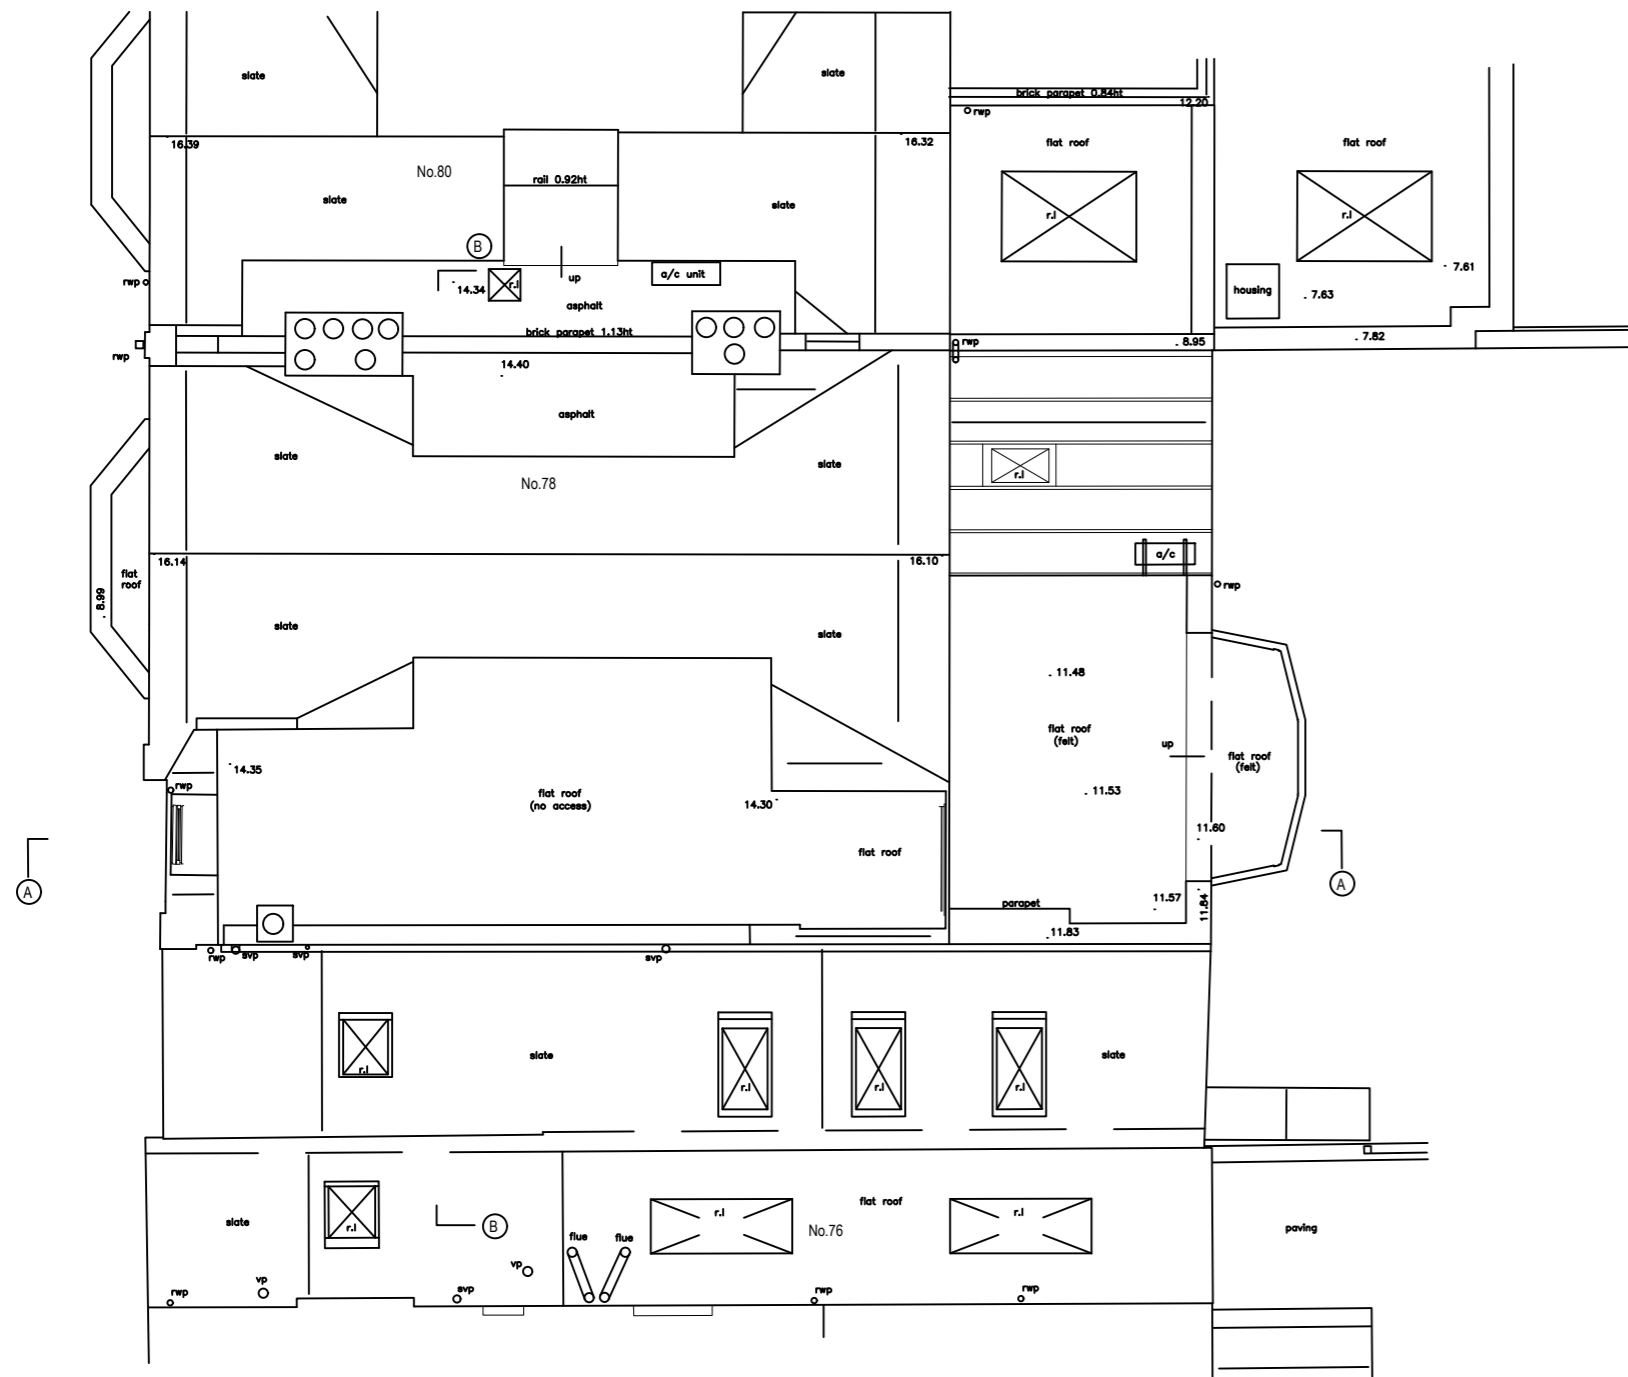


EXISTING ROOF PLAN

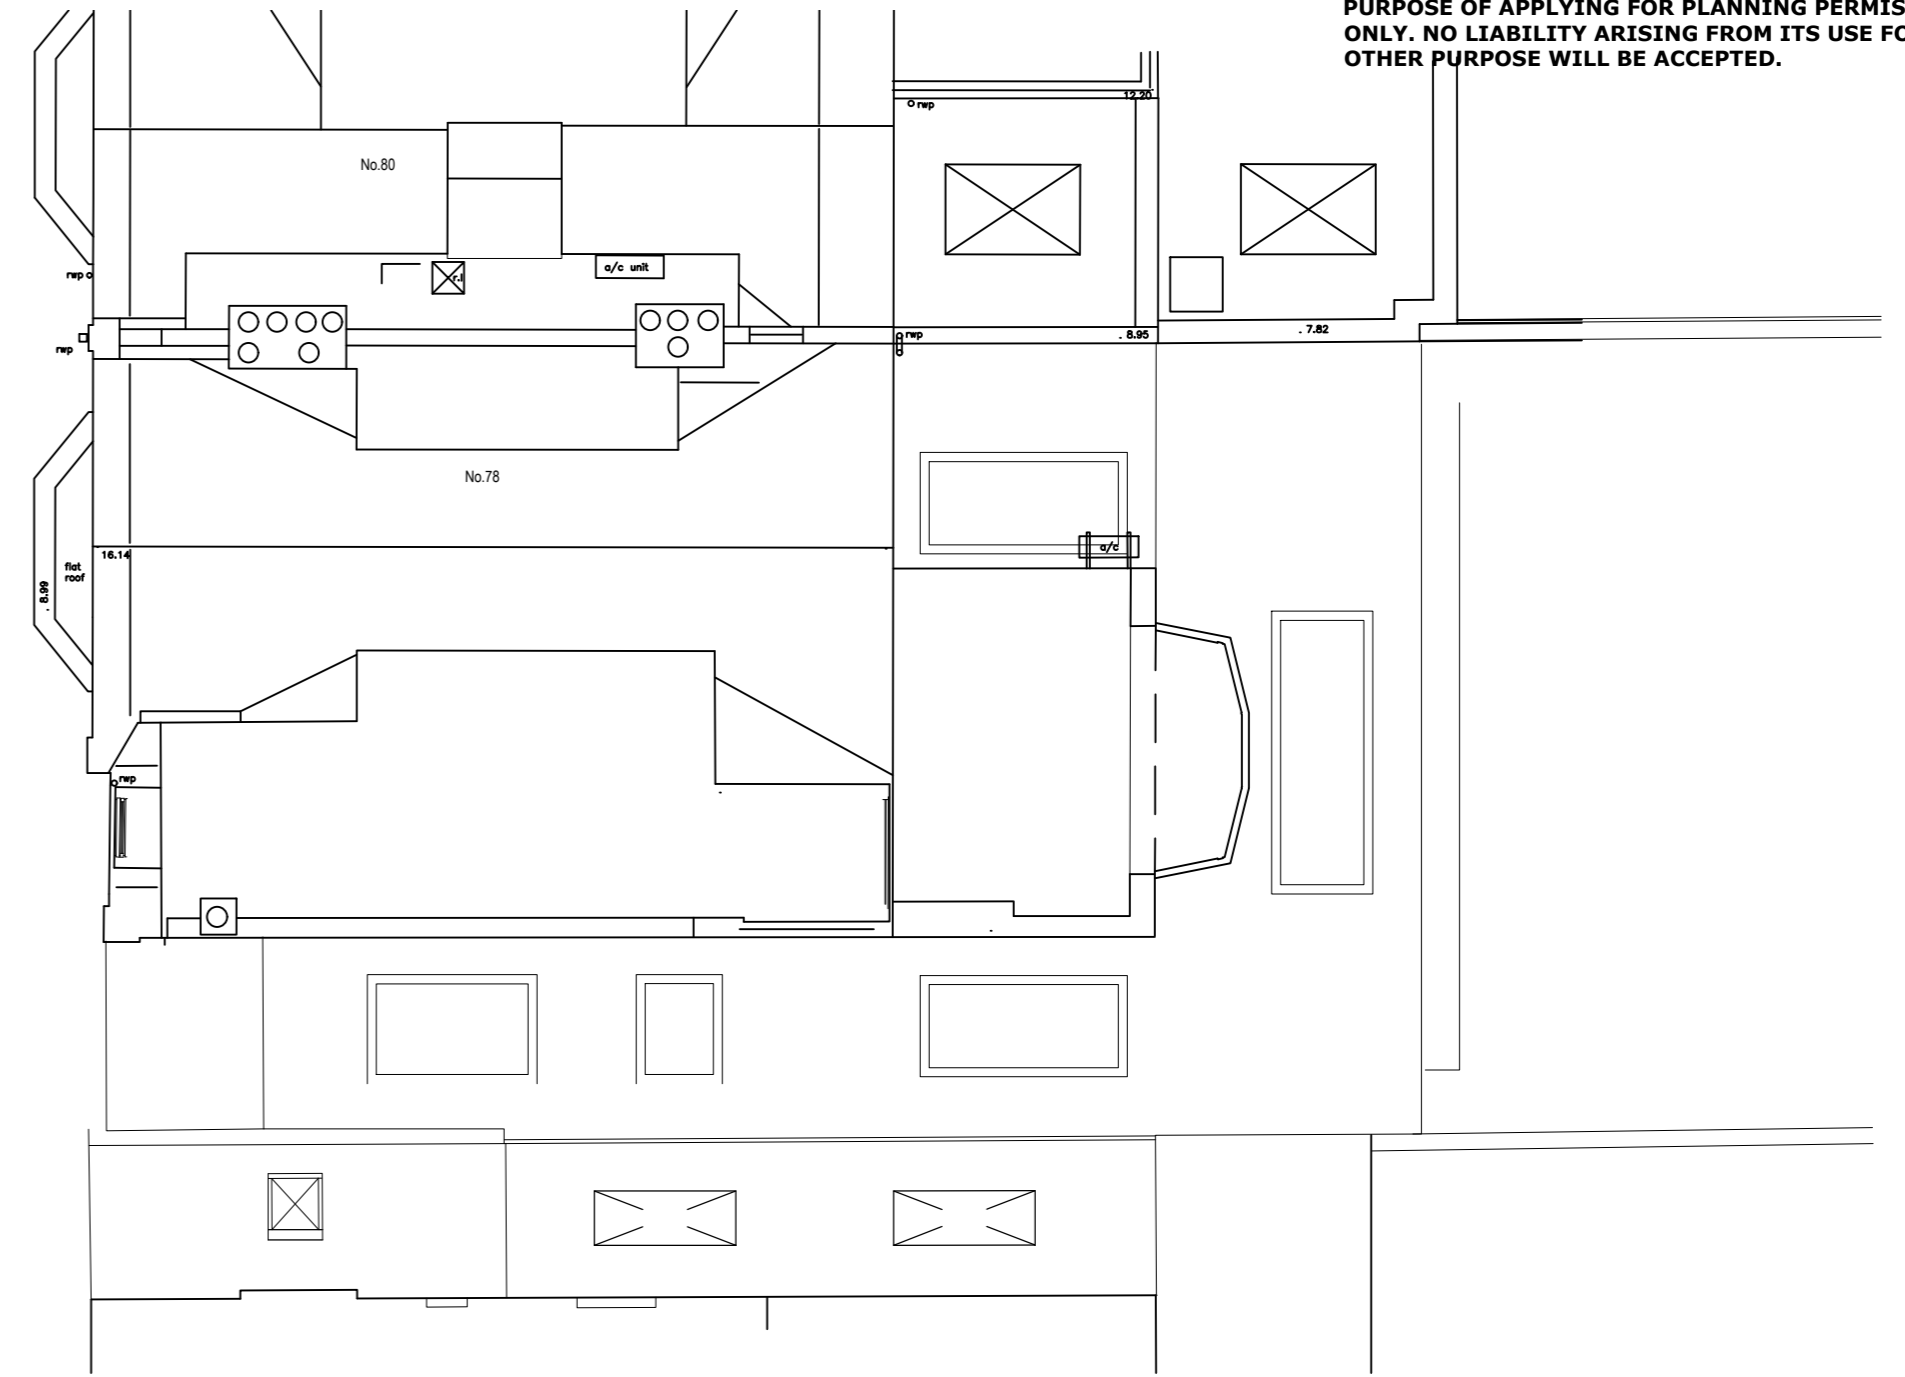

PROPOSED ROOF PLAN

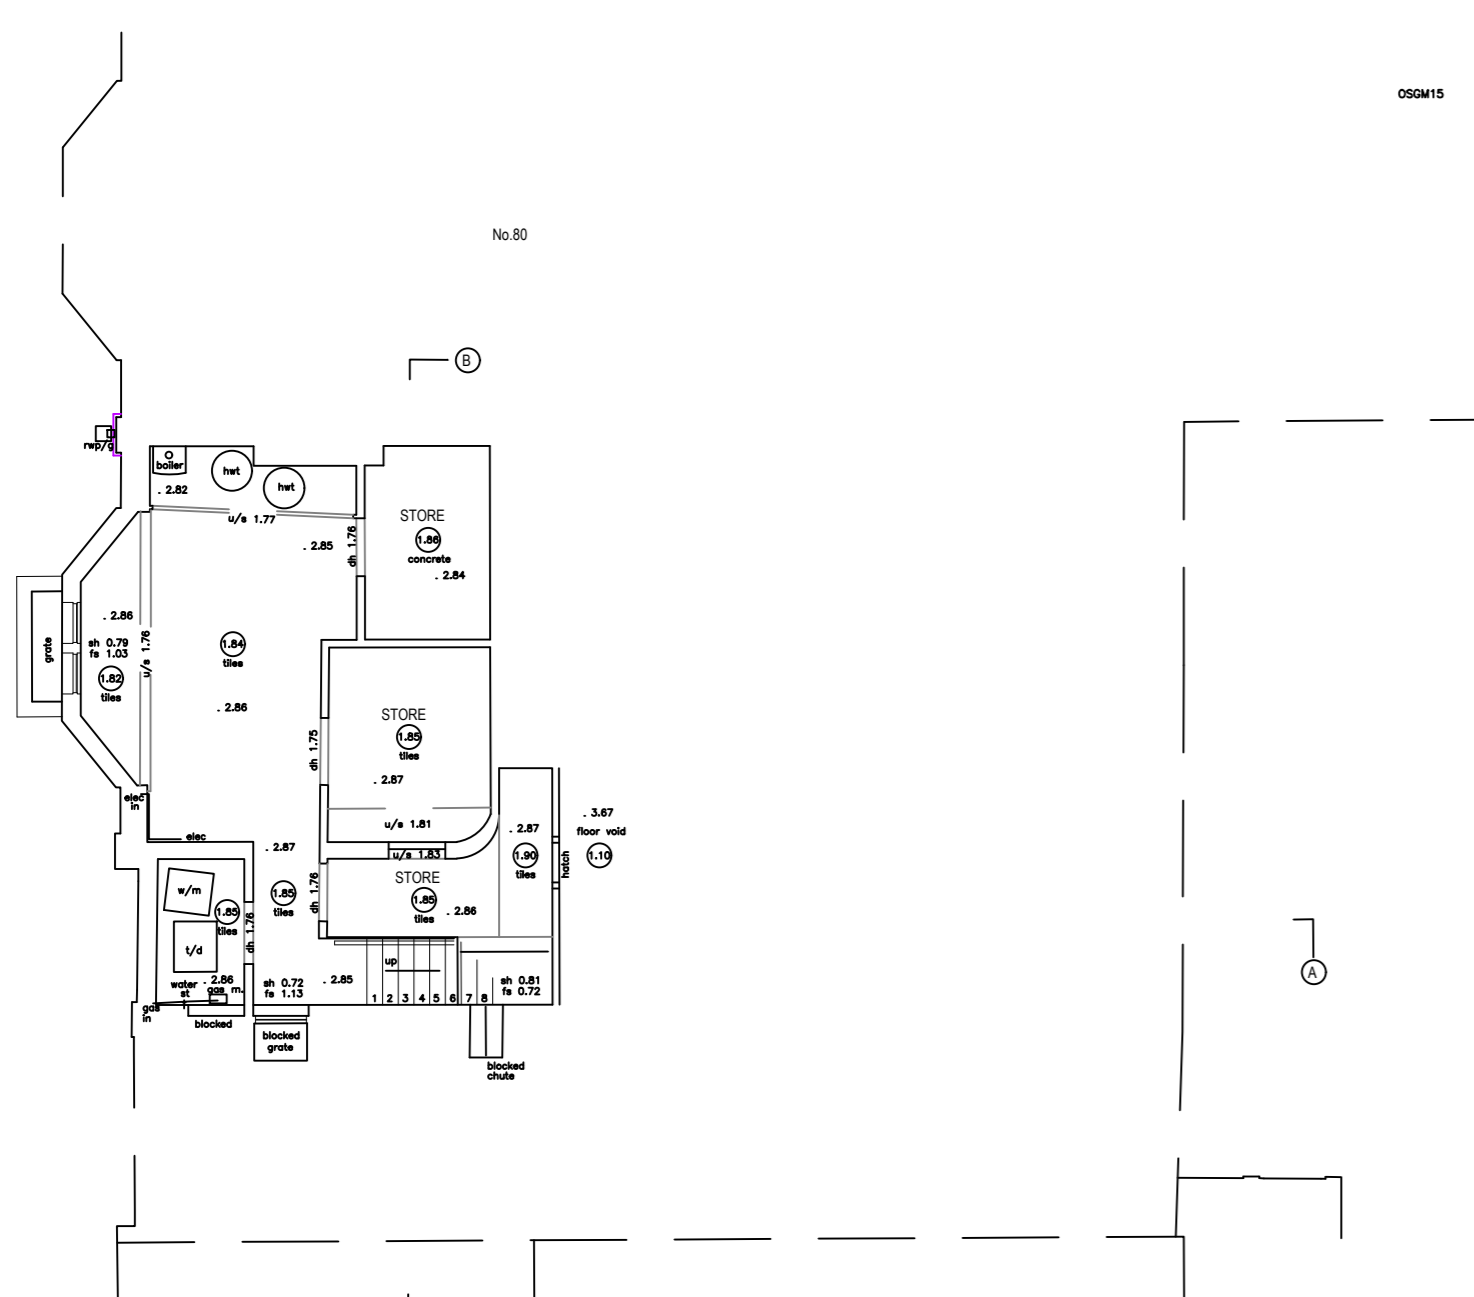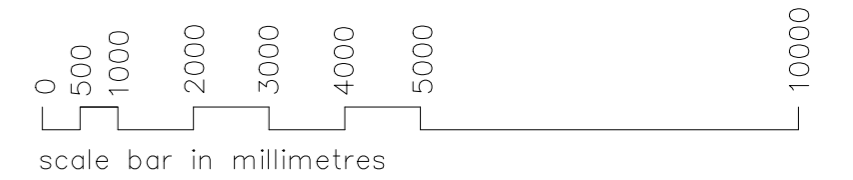

EXISTING CELLAR PLAN

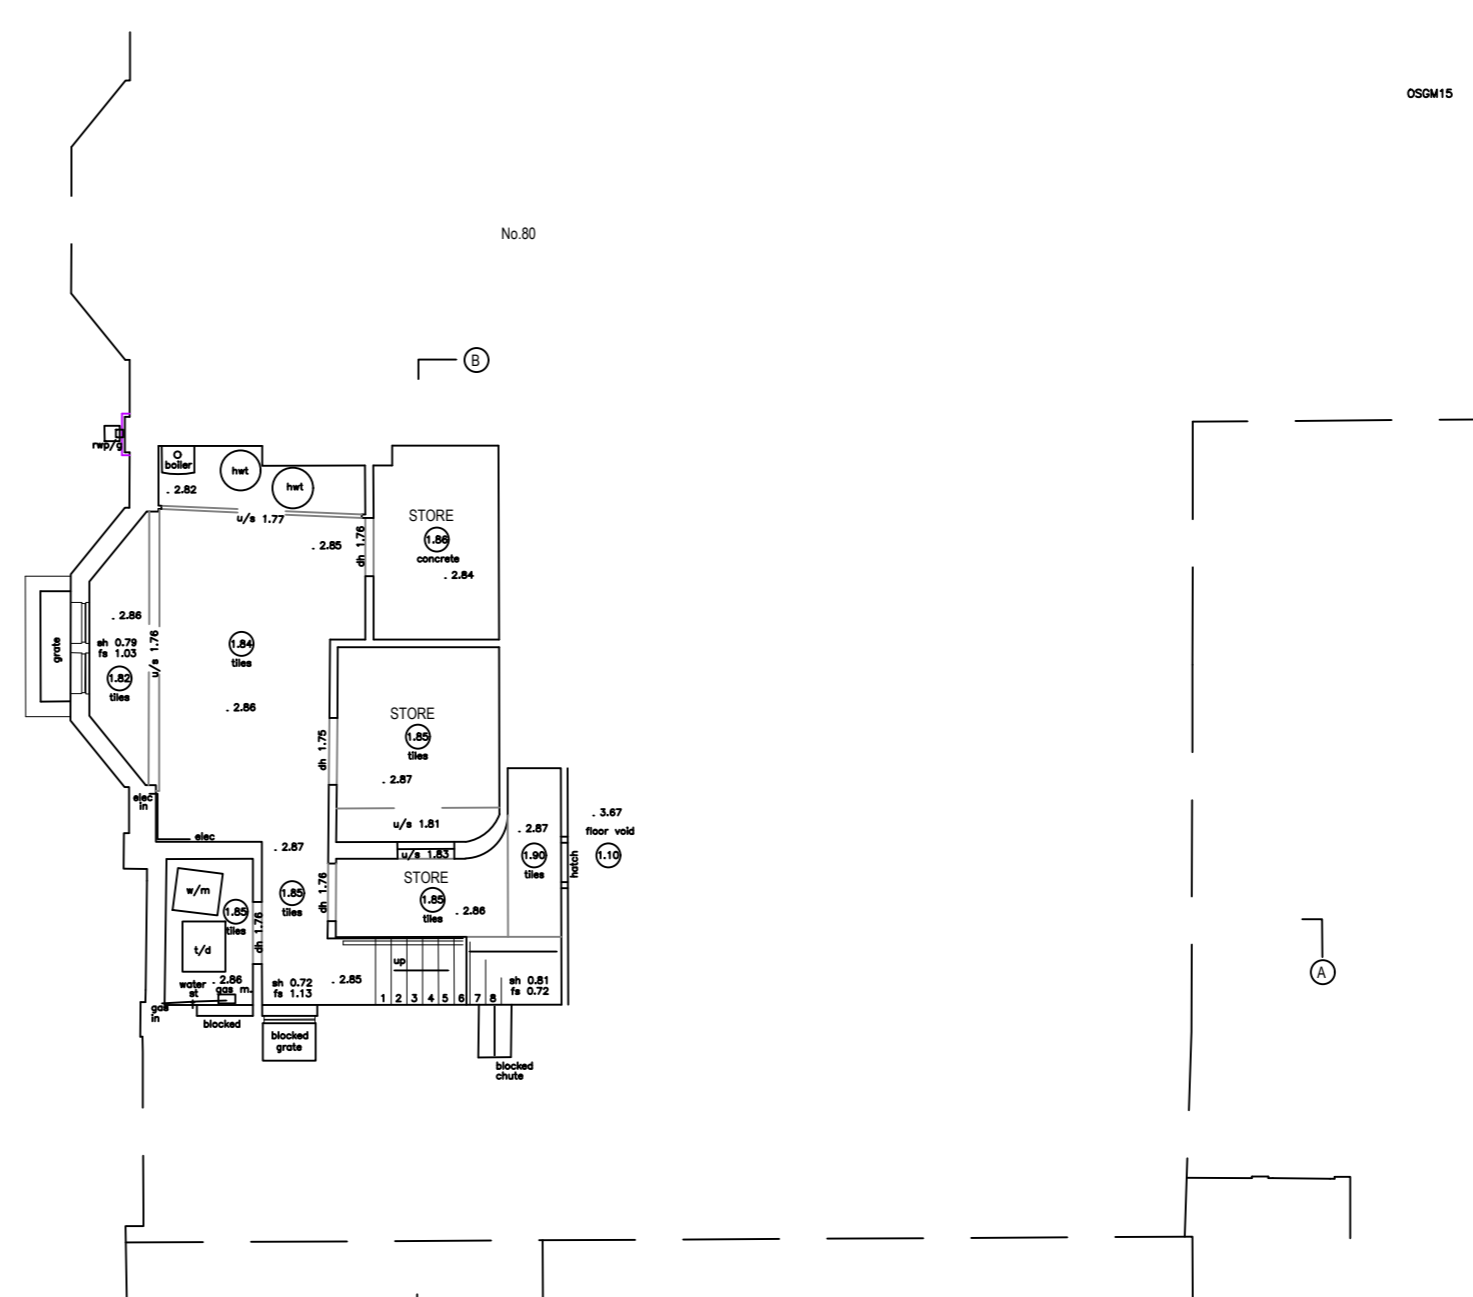


PROPOSED CELLAR PLAN (NO CHANGE PROPOSED)

A Proposed roof terrace removed 28/10/2024

rev	description	date

© Chestnut Planners Ltd 2024

 Chestnut Planning Barnes, London T 0208258560 M 07973753867 Epsom, Surrey T 01372 230615 M 07785 918011 www.chestnutplanning.co.uk planning@chestnutplanning.co.uk	
client	ALEX DOLMAN
project	78 CASTELNAU
drawing	EXISTING & PROPOSED ROOF & CELLAR PLANS
drawing status	planning
project no	719
scale	1/100 @ A2
drawing no	05
date	MAR 24
rev	A