


Items to be removed / demolished

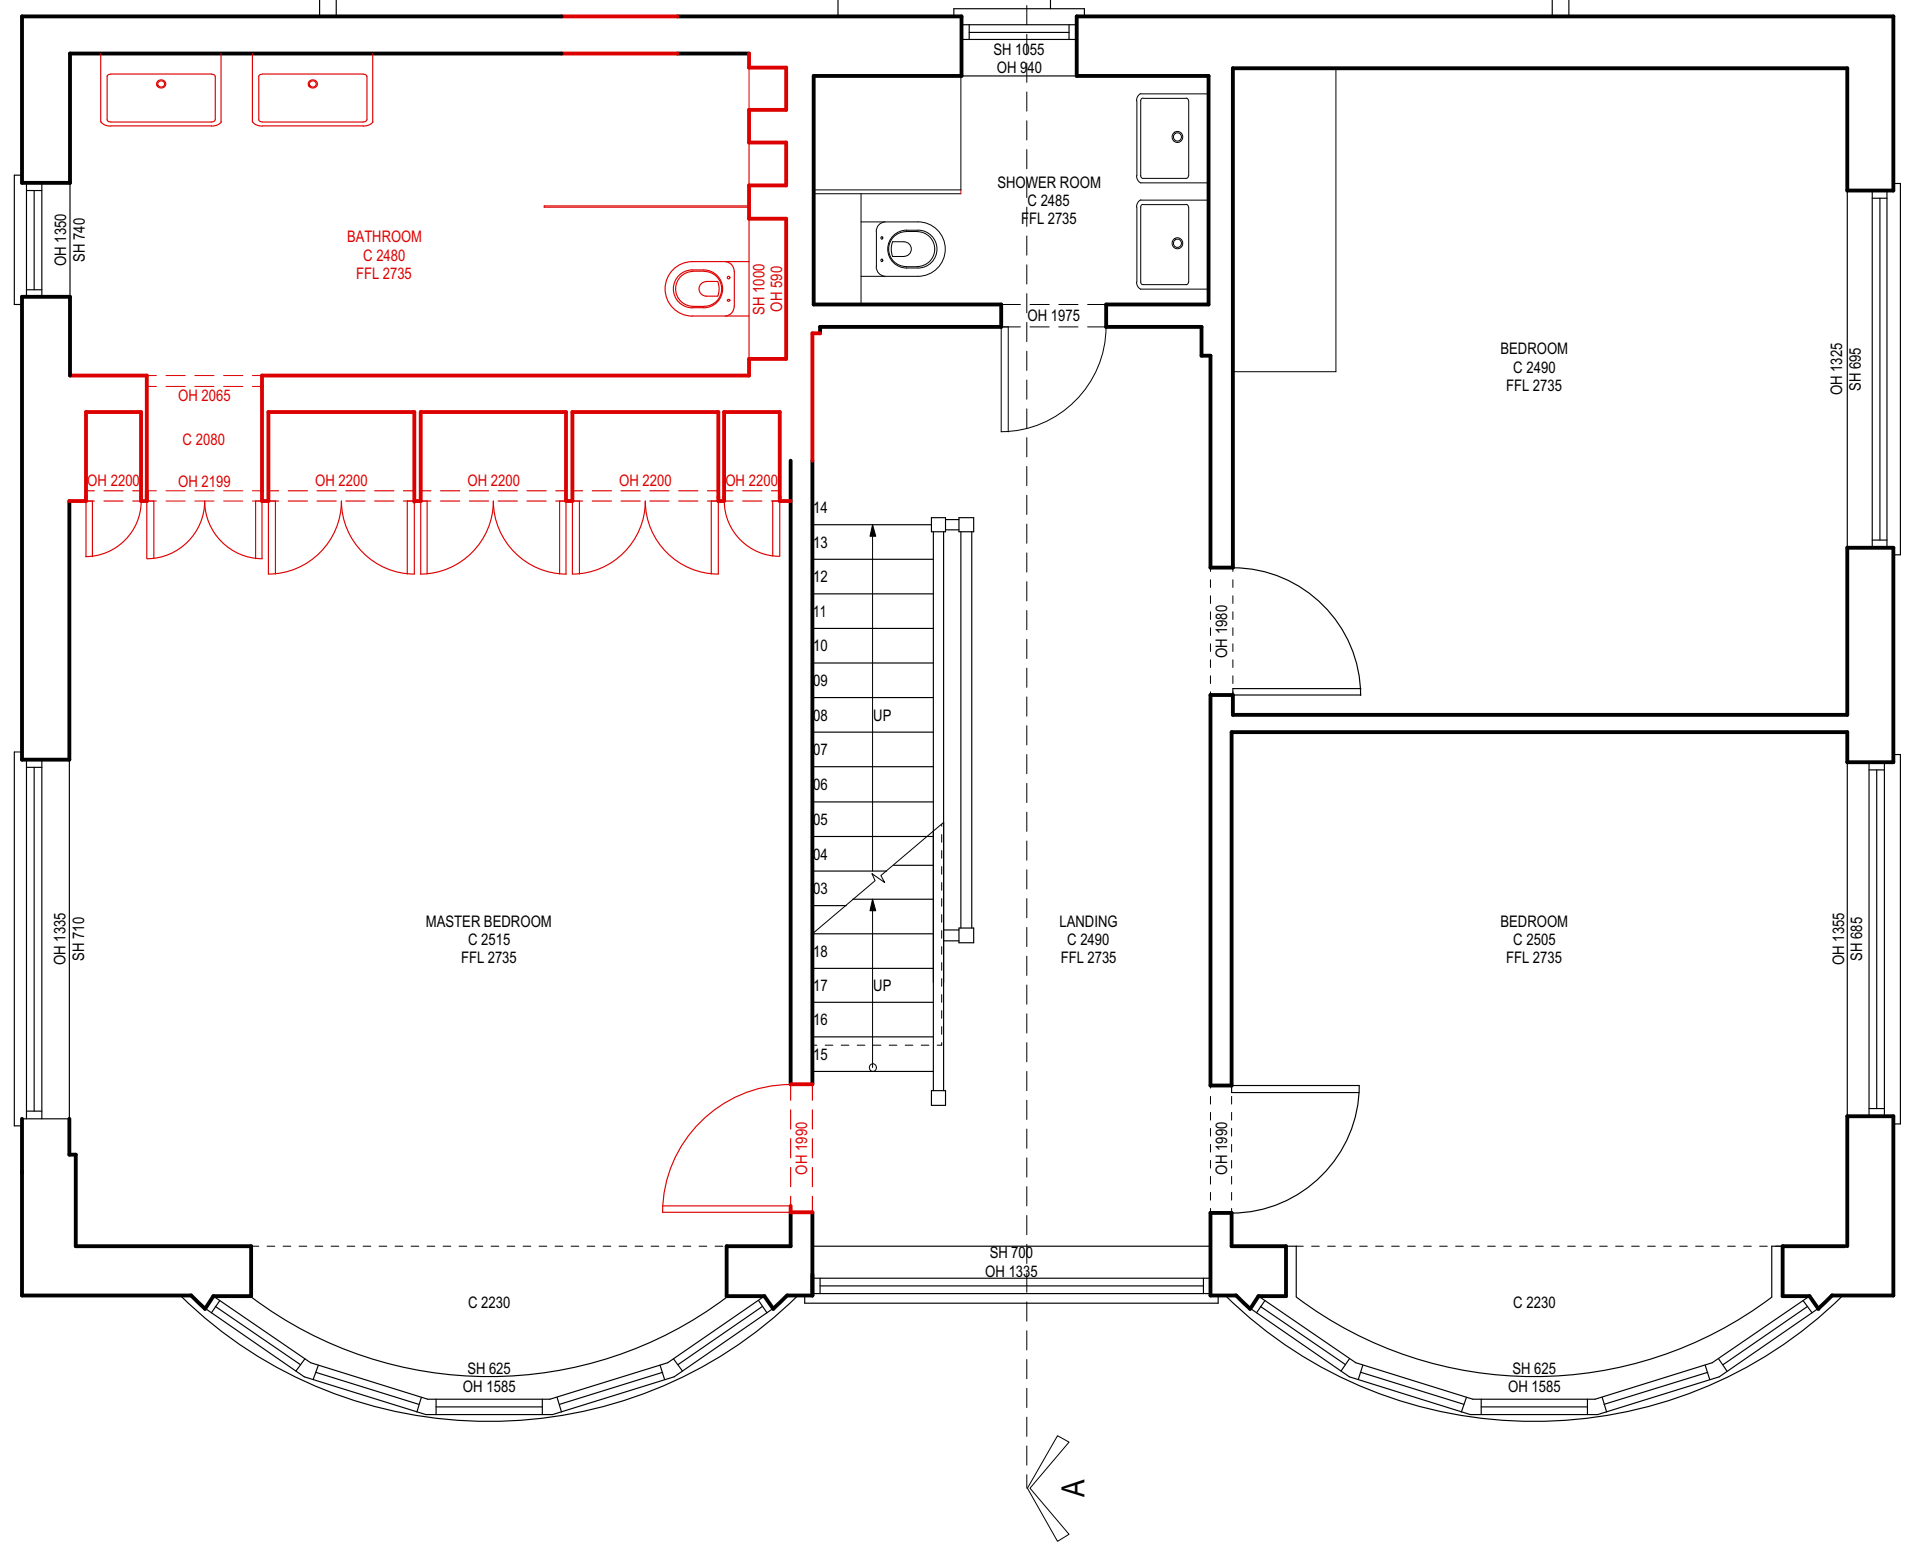


All dimensions are in millimetres
 All dimensions to be checked on site
 © URBANE DESIGN LTD

Planning Level

URBANE DESIGN LIMITED 10 BARLEY MOW PASSAGE UNIT 14.1.02 W44PH tel: 020 8996 0601 mobile: 07595998460 email: robert@urbanedesigndesignarchitects.com			Drawing name: EXISTING: First Floor Plan		
Date: AUG 2024	Job no: 2024-41	Drawing no: EX01			
Scale: 1:50 @ A3	Revision: -	Drawn by: RDS			
Project name: 32 WEST TEMPLE SHEEN SW14 7AP			URBANE DESIGN		

Items to be removed / demolished

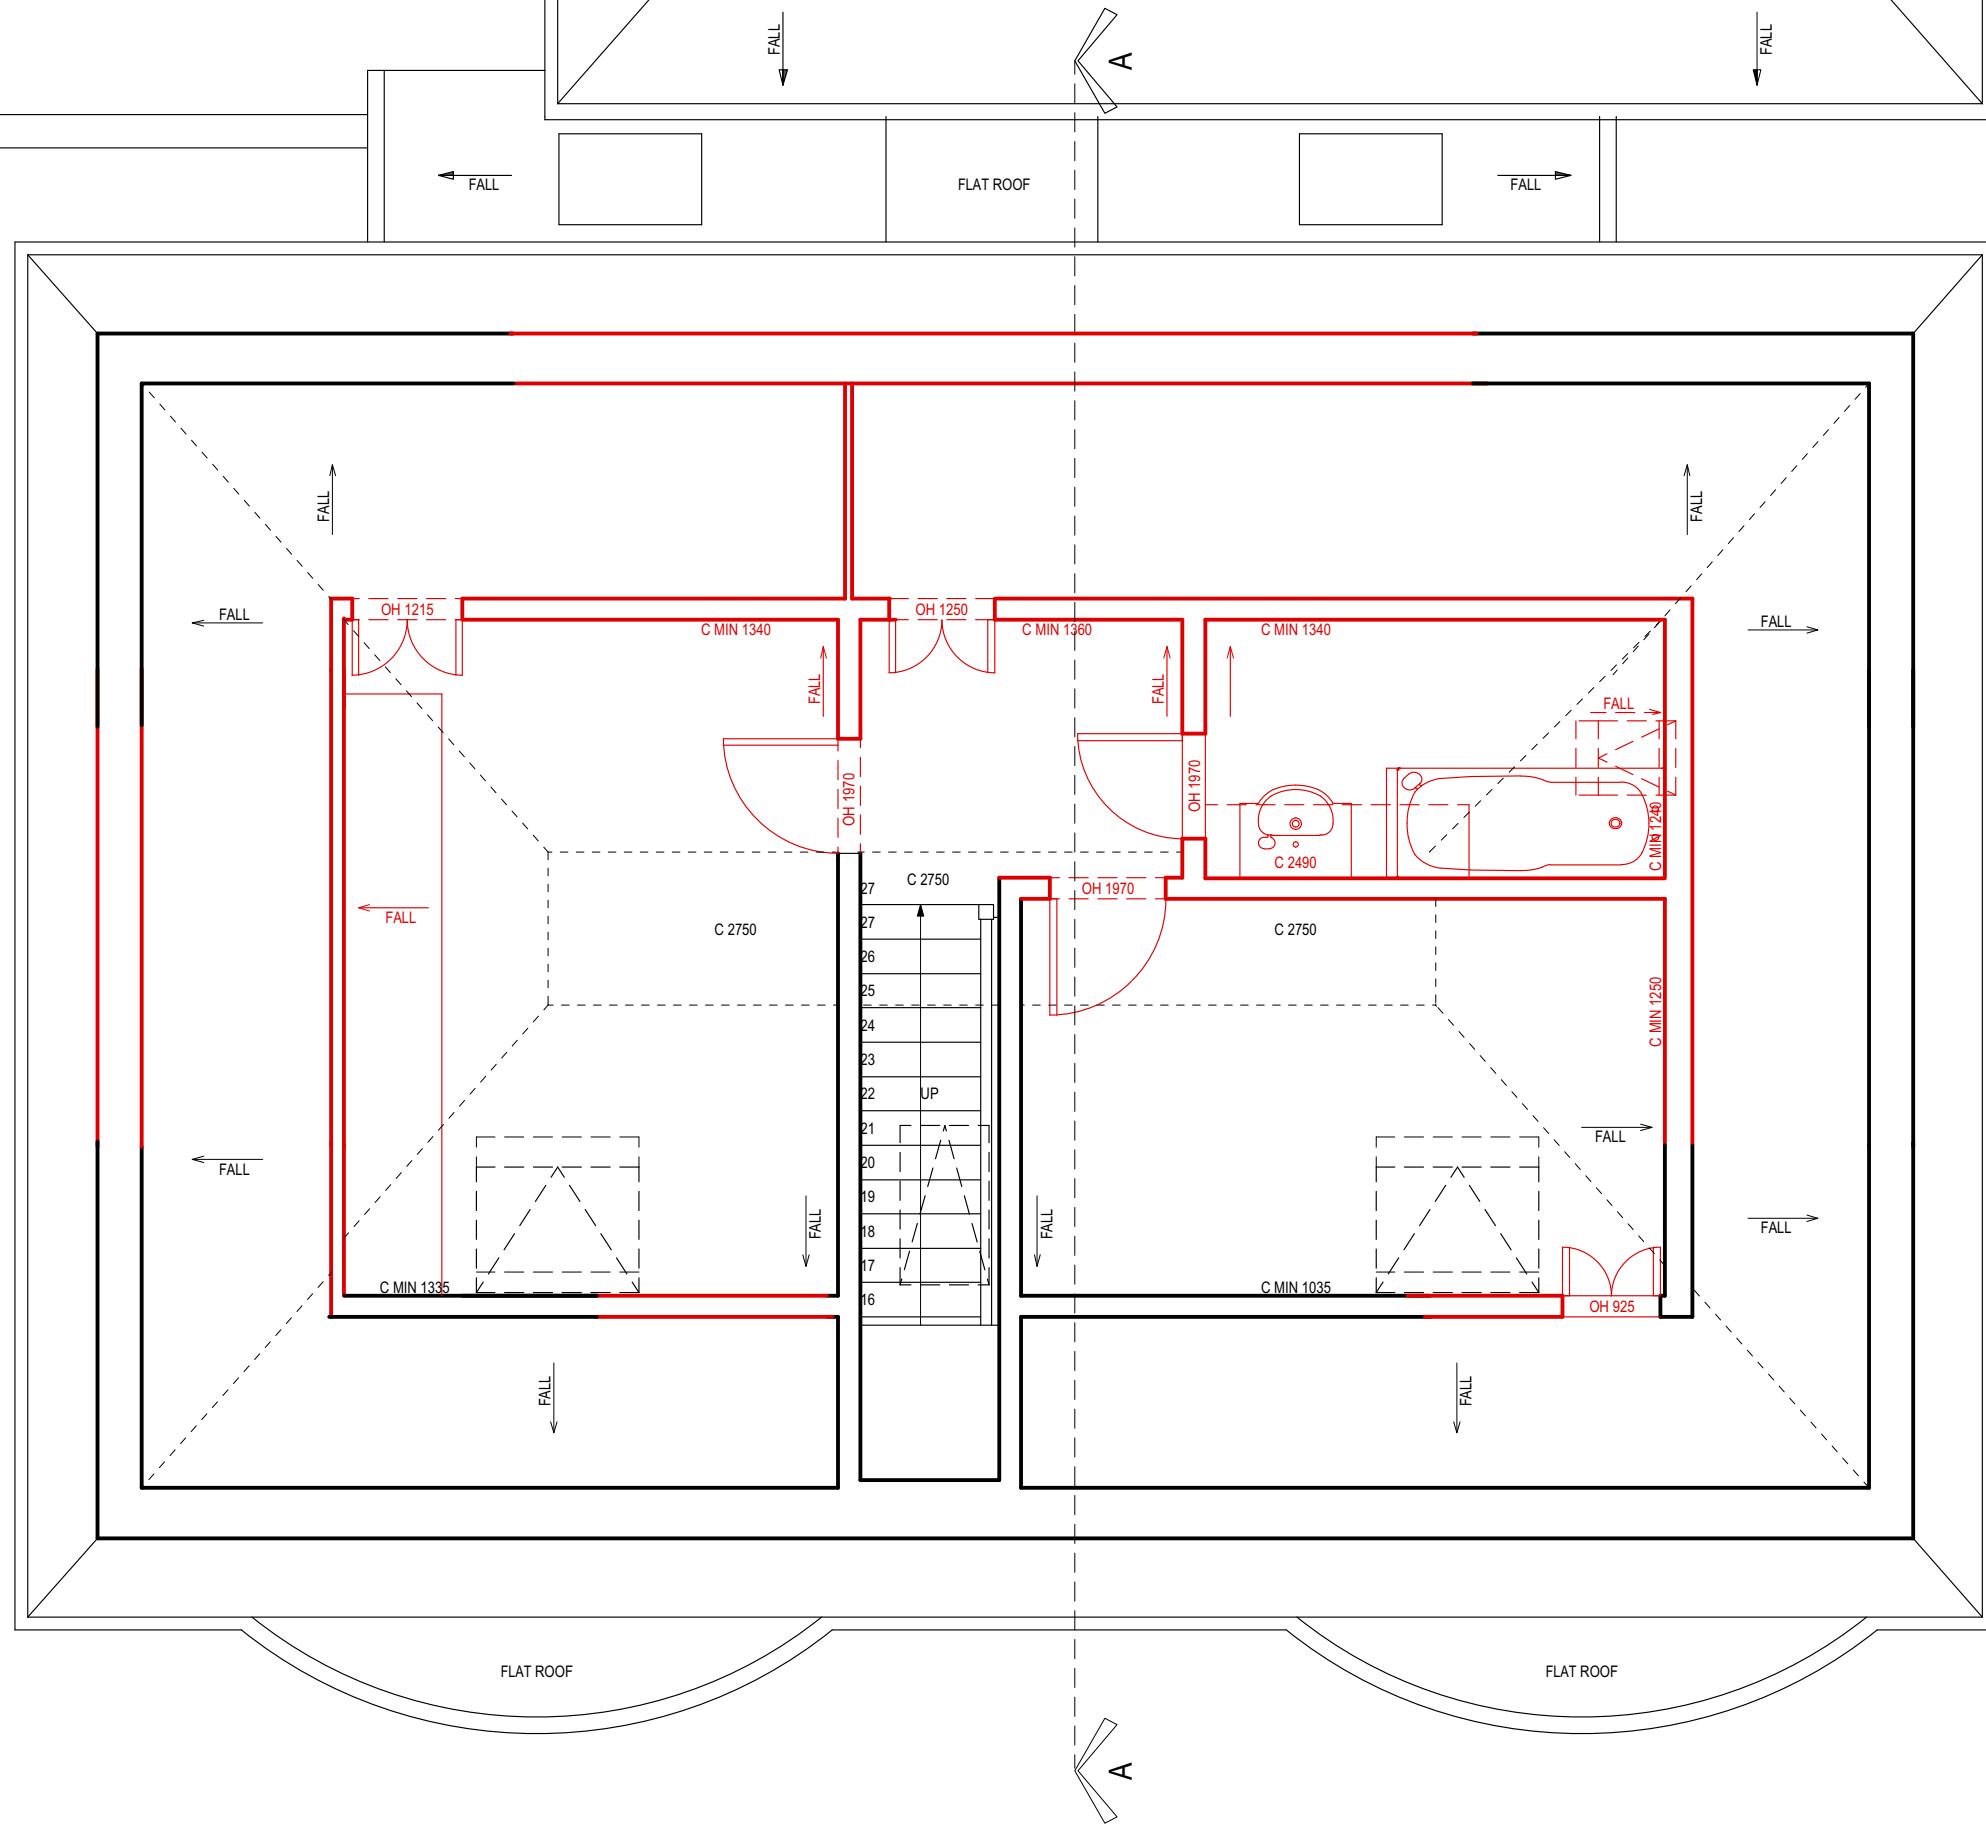

All dimensions are in millimetres
 All dimensions to be checked on site
 © URBANE DESIGN LTD

URBANE DESIGN LIMITED
 10 BARLEY MOW PASSAGE
 UNIT 14.1.02
 W44PH
 tel: 020 8996 0601
 mobile: 07595998460
 email: robert@urbanedesigndesignarchitects.com


Project name:
 32 WEST TEMPLE SHEEN SW14 7AP

Drawing name: EXISTING: Second Floor Plan		
Date: AUG 2024	Job no: 2024-41	Drawing no: EX02
Scale: 1:50 @ A3	Revision: -	Drawn by: RDS

URBANE DESIGN

Planning Level

Items to be removed / demolished

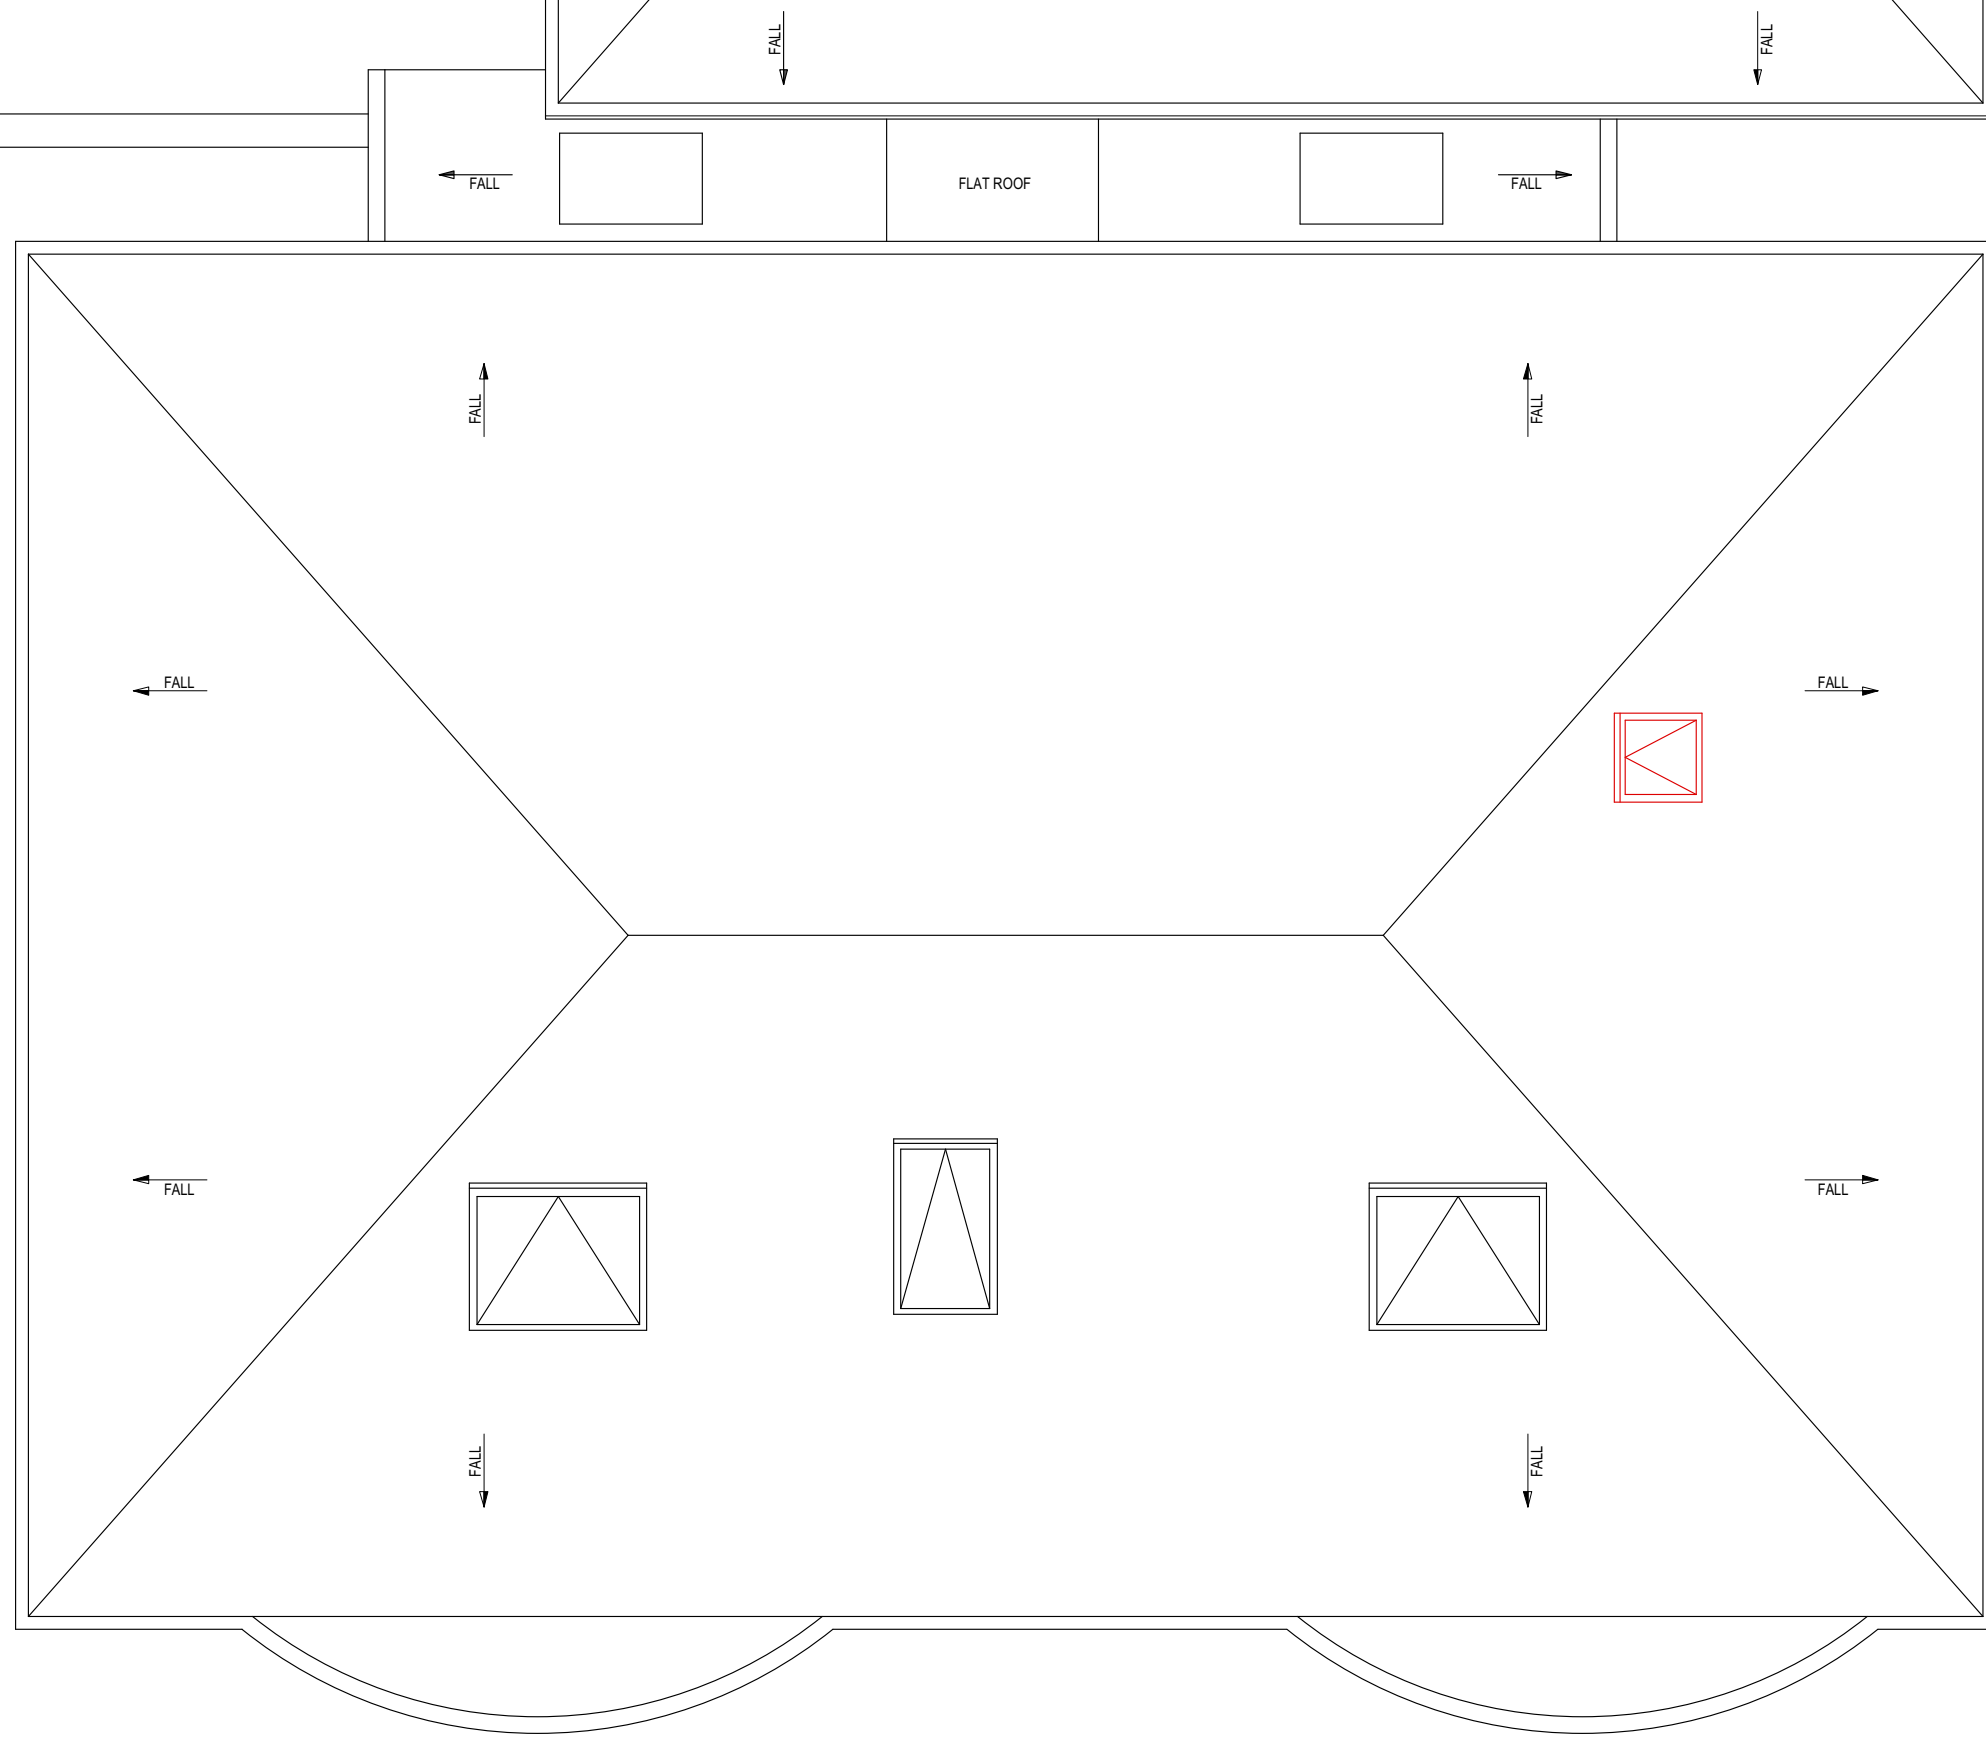

All dimensions are in millimetres
 All dimensions to be checked on site
 © URBANE DESIGN LTD

Planning Level

URBANE DESIGN LIMITED 10 BARLEY MOW PASSAGE UNIT 14.1.02 W44PH tel: 020 8996 0601 mobile: 07595998460 email: robert@urbanedesignarchitects.com			Drawing name: EXISTING: Roof Plan		
Date: AUG 2024		Job no: 2024-41		Drawing no: EX03	
Scale: 1:50 @ A3		Revision: -		Drawn by: RDS	
Project name: 32 WEST TEMPLE SHEEN SW14 7AP			URBANE DESIGN		

Items to be removed / demolished



Planning Level

URBANE DESIGN LIMITED 10 BARLEY MOW PASSAGE UNIT 14.1.02 W44PH tel: 020 8996 0601 mobile: 07595998460 email: robert@urbanedesignarchitects.com	Drawing name: EXISTING: Left Side Elevation		
	Date: AUG 2024	Job no: 2024-41	Drawing no: EX04
	Scale: 1:75 @ A3	Revision: -	Drawn by: RDS
Project name: 32 WEST TEMPLE SHEEN SW14 7AP	URBANE DESIGN		

All dimensions are in millimetres
 All dimensions to be checked on site
 © URBANE DESIGN LTD

Items to be removed / demolished



All dimensions are in millimetres
 All dimensions to be checked on site
 © URBANE DESIGN LTD

Planning Level

URBANE DESIGN LIMITED 10 BARLEY MOW PASSAGE UNIT 14.1.02 W44PH		Drawing name: EXISTING: Right Side Elevation	
Date: AUG 2024	Job no: 2024-41	Drawing no: EX05	
Scale: 1:75 @ A3	Revision: -	Drawn by: RDS	
Project name: 32 WEST TEMPLE SHEEN SW14 7AP		URBANE DESIGN	

Items to be removed / demolished



SECOND FLOOR PLAN 553

FIRST FLOOR PLAN 2755

GROUND FLOOR PLAN 000




All dimensions are in millimetres
All dimensions to be checked on site
© URBANE DESIGN LTD

Planning Level

URBANE DESIGN LIMITED 10 BARLEY MOW PASSAGE UNIT 14.1.02 W44PH tel: 020 8996 0601 mobile: 07595998460 email: robert@urbanedesignarchitects.com			Drawing name: EXISTING: Front Elevation		
Date: AUG 2024	Job no: 2024-41	Drawing no: EX06			
Scale: 1:75 @ A3	Revision: -	Drawn by: RDS			
Project name: 32 WEST TEMPLE SHEEN SW14 7AP			URBANE DESIGN		

Items to be removed / demolished

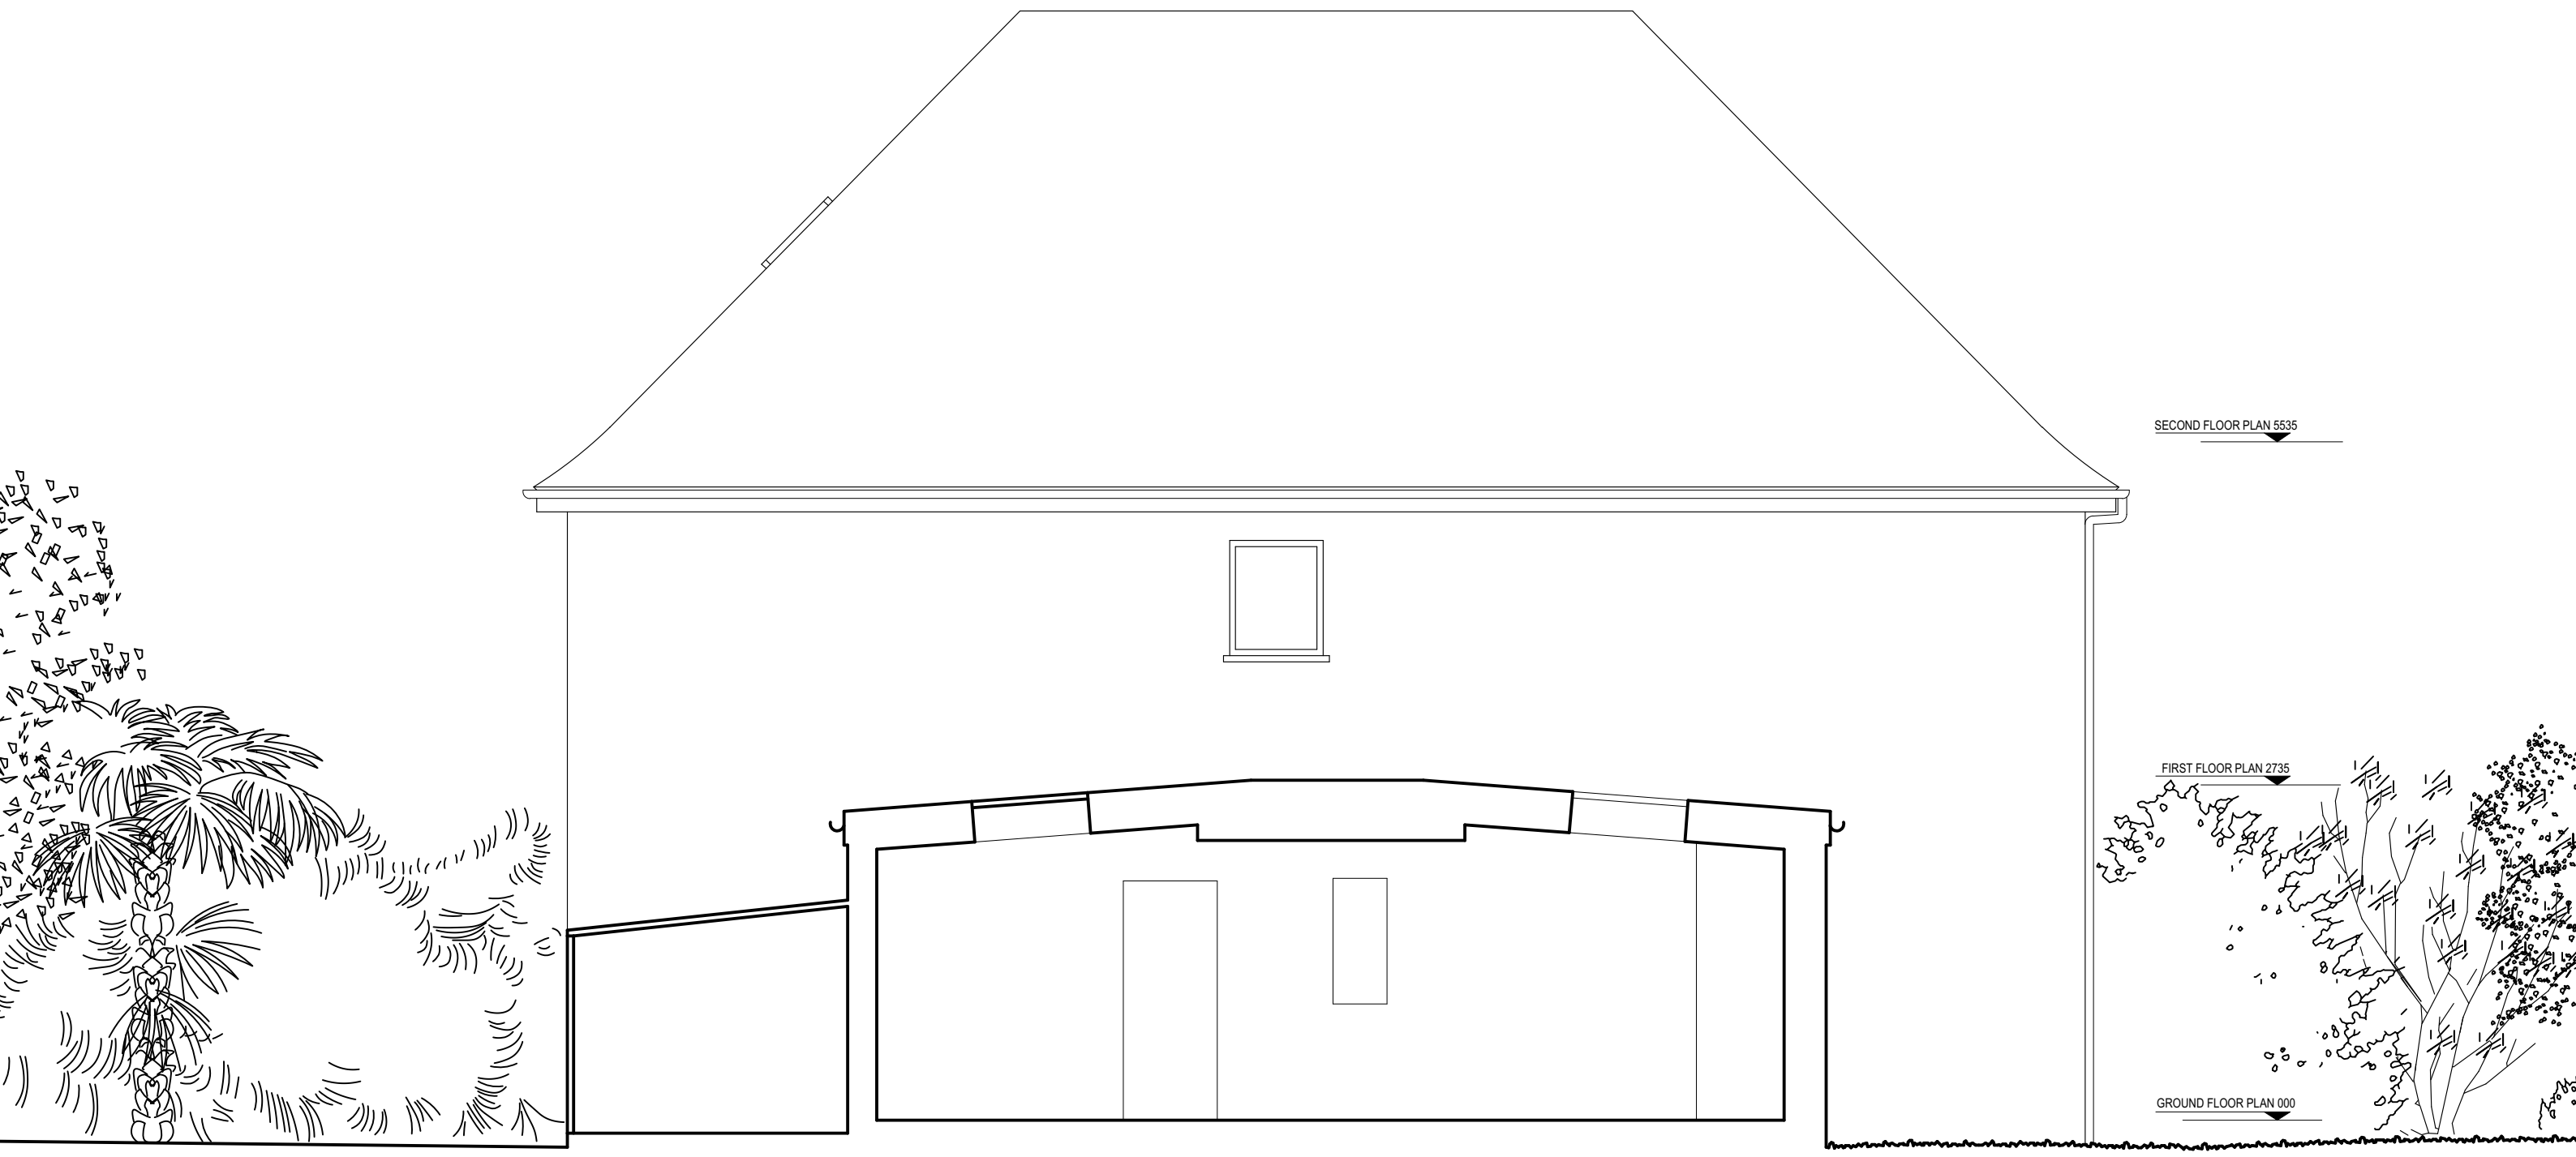


0 1 2m

All dimensions are in millimetres
All dimensions to be checked on site
© URBANE DESIGN LTD

Planning Level

URBANE DESIGN LIMITED 10 BARLEY MOW PASSAGE UNIT 14.1.02 W44PH tel: 020 8996 0601 mobile: 07595998460 email: robert@urbanedesignarchitects.com			Drawing name: EXISTING: Rear Elevation		
Date: AUG 2024	Job no: 2024-41	Drawing no: EX07			
Scale: 1:75 @ A3	Revision: -	Drawn by: RDS			
Project name: 32 WEST TEMPLE SHEEN SW14 7AP			URBANE DESIGN		

Items to be removed / demolished

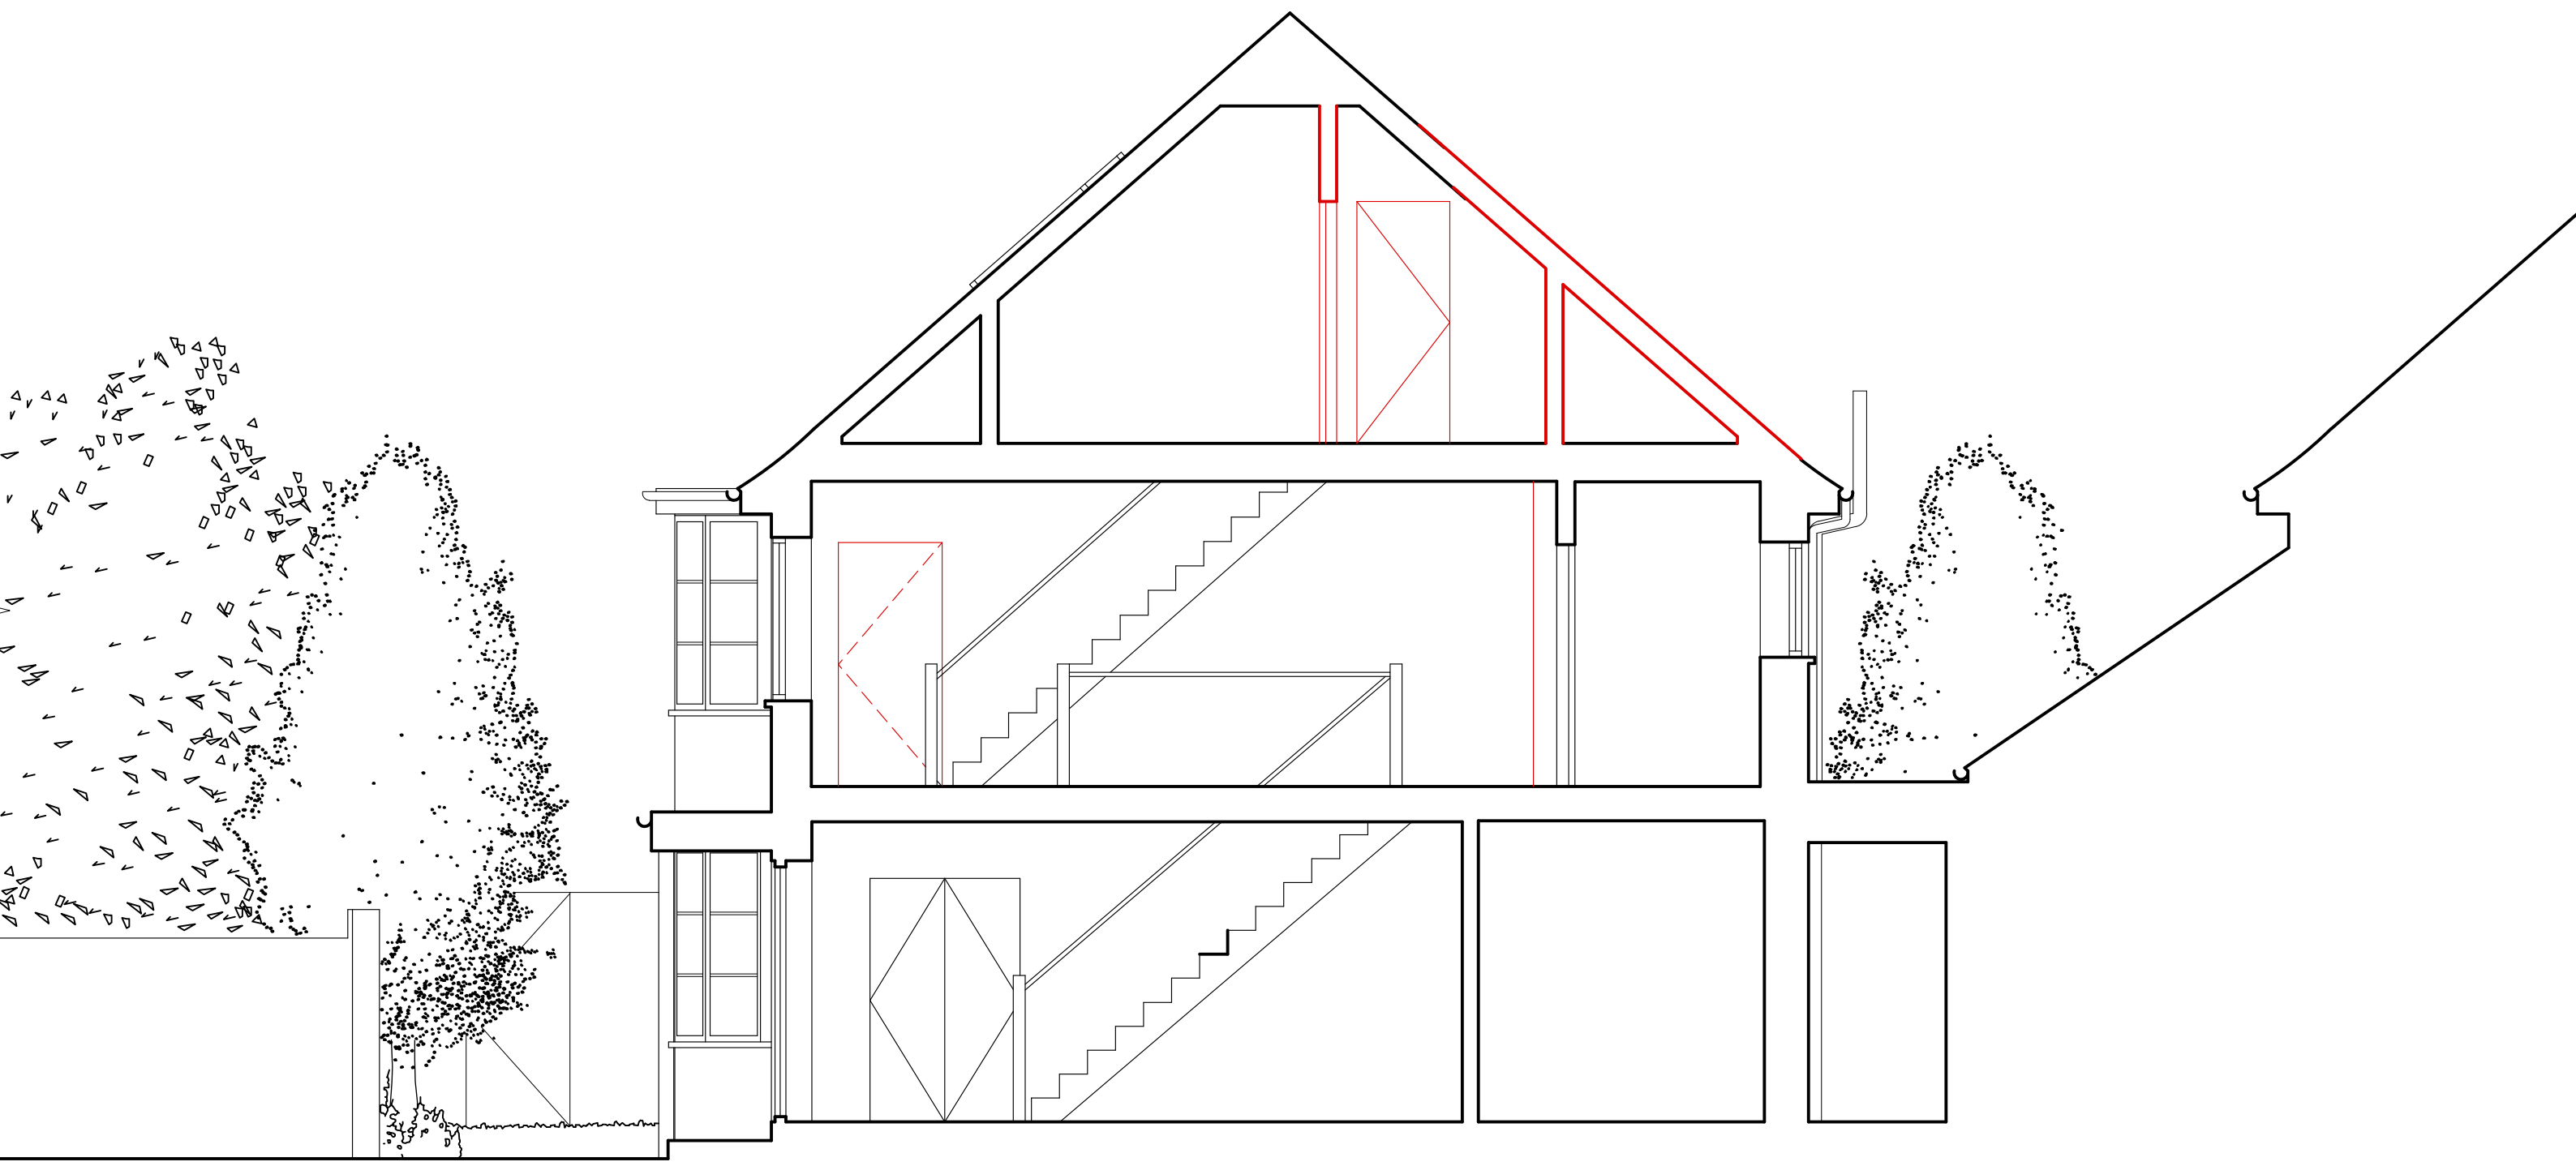


All dimensions are in millimetres
 All dimensions to be checked on site
 © URBANE DESIGN LTD

Planning Level

URBANE DESIGN LIMITED 10 BARLEY MOW PASSAGE UNIT 14.1.02 W44PH tel: 020 8996 0601 mobile: 07595998460 email: robert@urbanedesignarchitects.com			Drawing name: EXISTING: Section AA		
Date: AUG 2024	Job no: 2024-41	Drawing no: EX08			
Scale: 1:50@ A3	Revision: -	Drawn by: RDS			
Project name: 32 WEST TEMPLE SHEEN SW14 7AP			URBANE DESIGN		

Items proposed

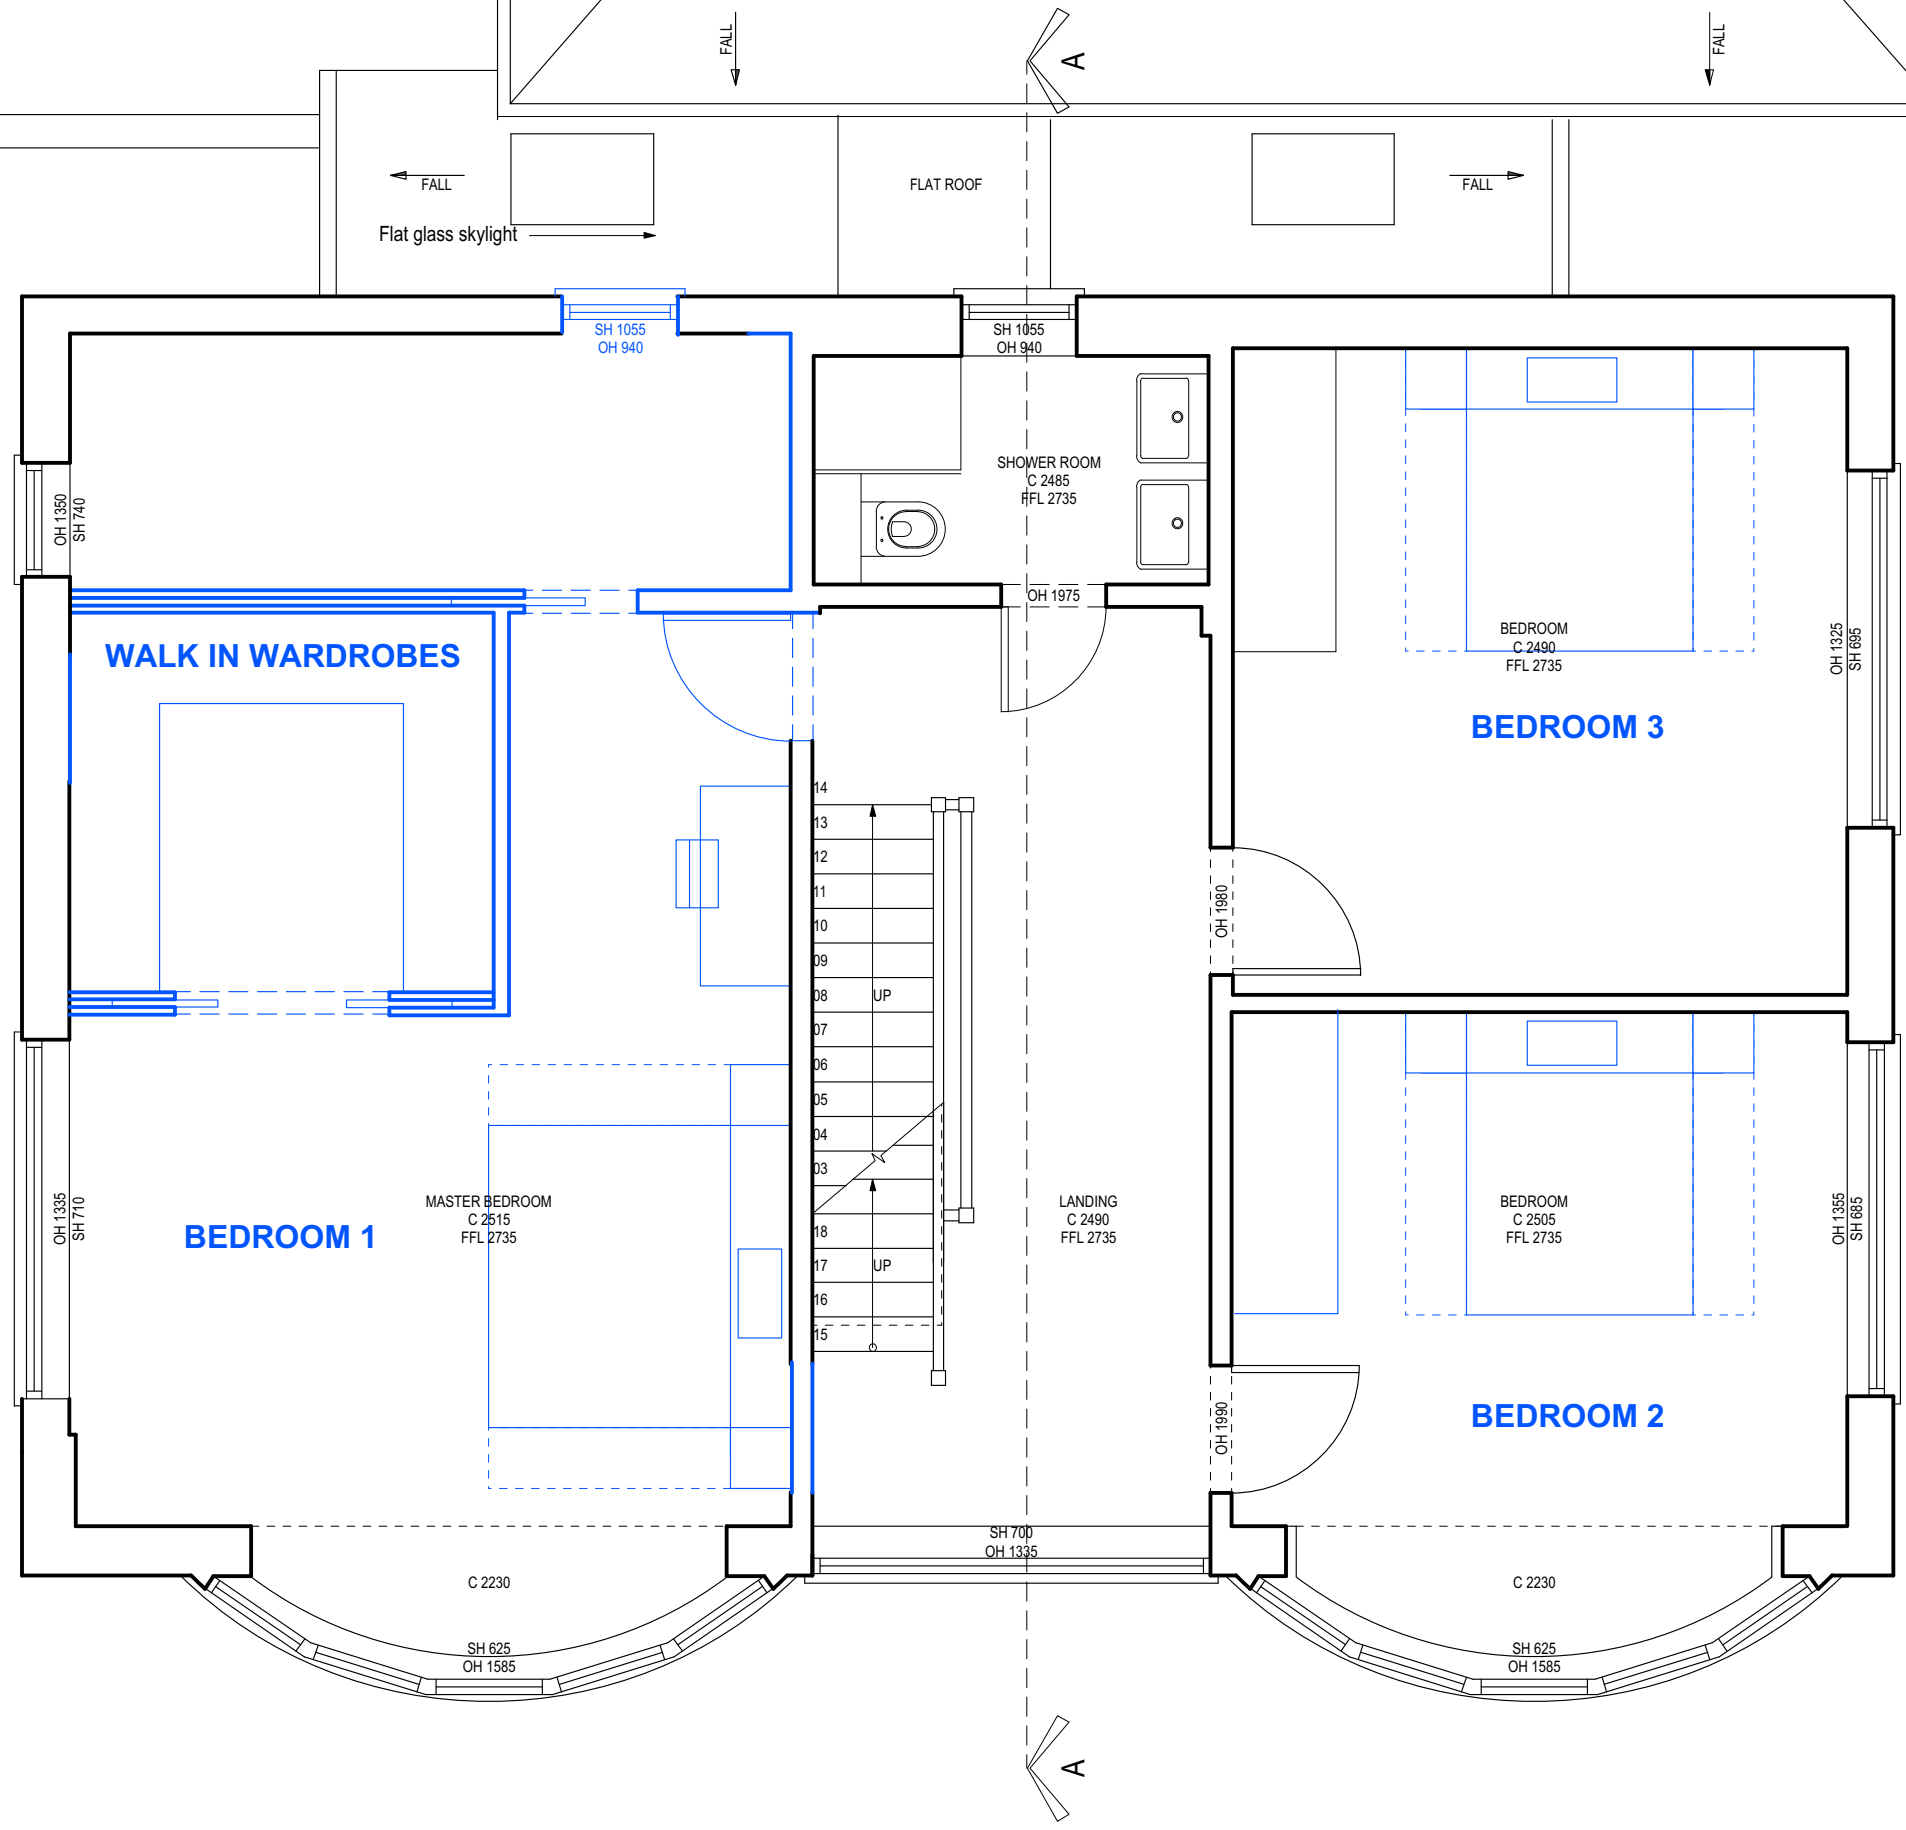


All dimensions are in millimetres
 All dimensions to be checked on site
 © URBANE DESIGN LTD

Planning Level

URBANE DESIGN LIMITED 10 BARLEY MOW PASSAGE UNIT 14.1.02 W44PH tel: 020 8996 0601 mobile: 07595998460 email: robert@urbanedesigndesignarchitects.com			Drawing name: PROPOSED: First Floor Plan		
Date: AUG 2024		Job no: 2024-41		Drawing no: P01	
Scale: 1:50 @ A3		Revision: A		Drawn by: RDS	
Project name: 32 WEST TEMPLE SHEEN SW14 7AP			URBANE DESIGN		

Items proposed

Tiles to match existing

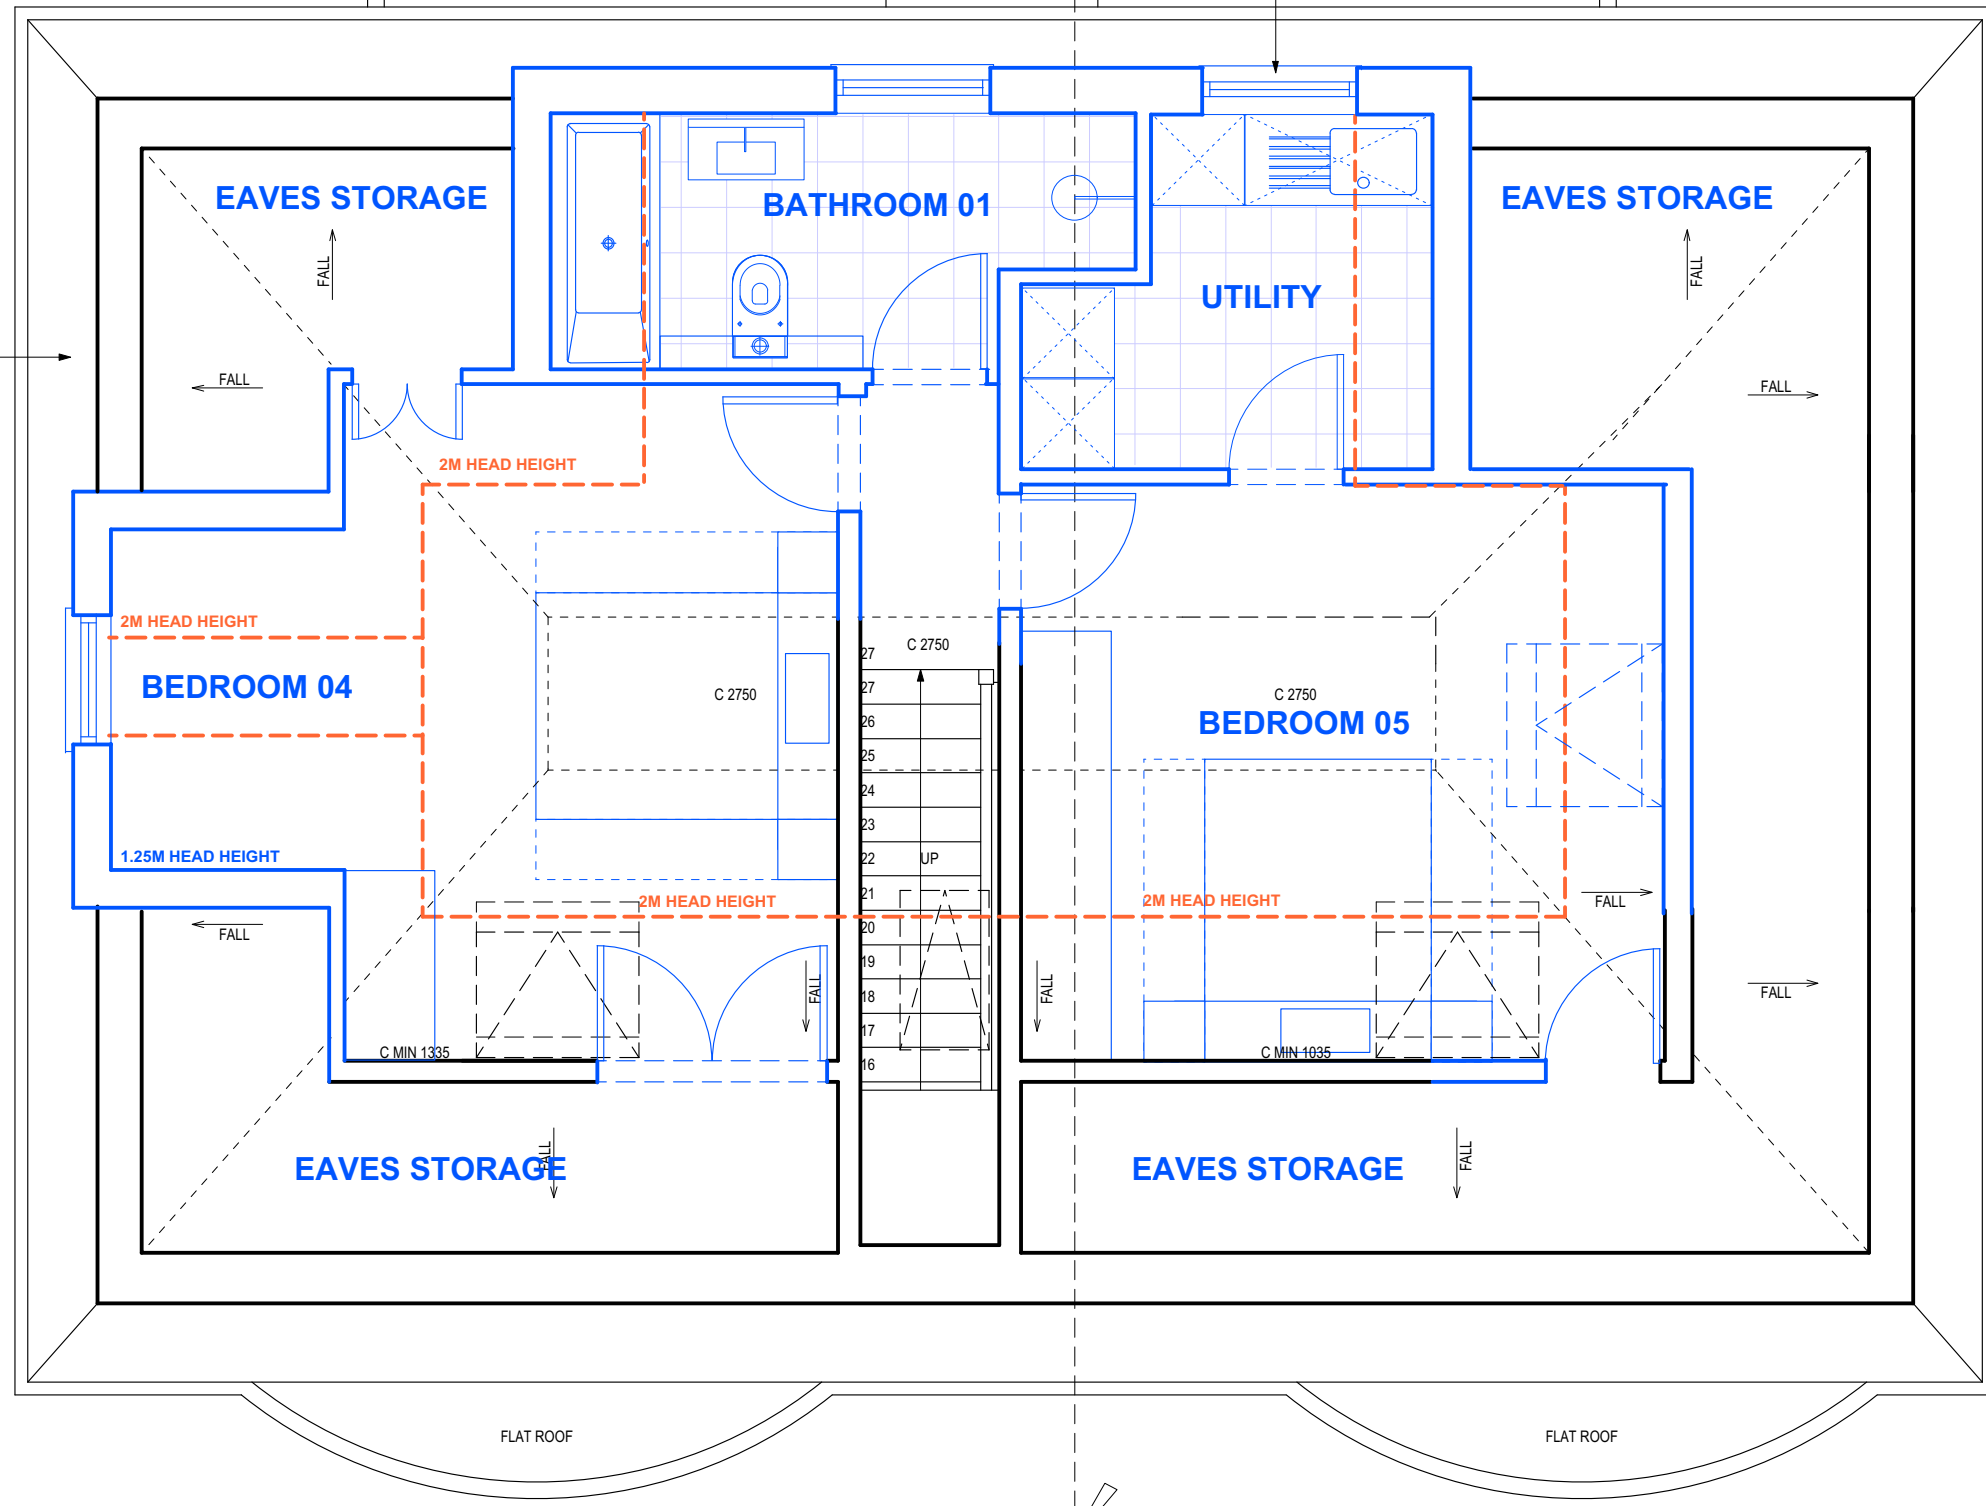

All dimensions are in millimetres
 All dimensions to be checked on site
 © URBANE DESIGN LTD

URBANE DESIGN LIMITED
 10 BARLEY MOW PASSAGE
 UNIT 14.1.02
 W44PH
 tel: 020 8996 0601
 mobile: 07595998460
 email: robert@urbanedesignarchitects.com

Project name:
 32 WEST TEMPLE SHEEN SW14 7AP

Drawing name: PROPOSED: Second Floor Plan		
Date: AUG 2024	Job no: 2024-41	Drawing no: P02
Scale: 1:50 @ A3	Revision: A	Drawn by: RDS


URBANE DESIGN

Planning Level

Items proposed



Felt roof cover
Tiles to match existing

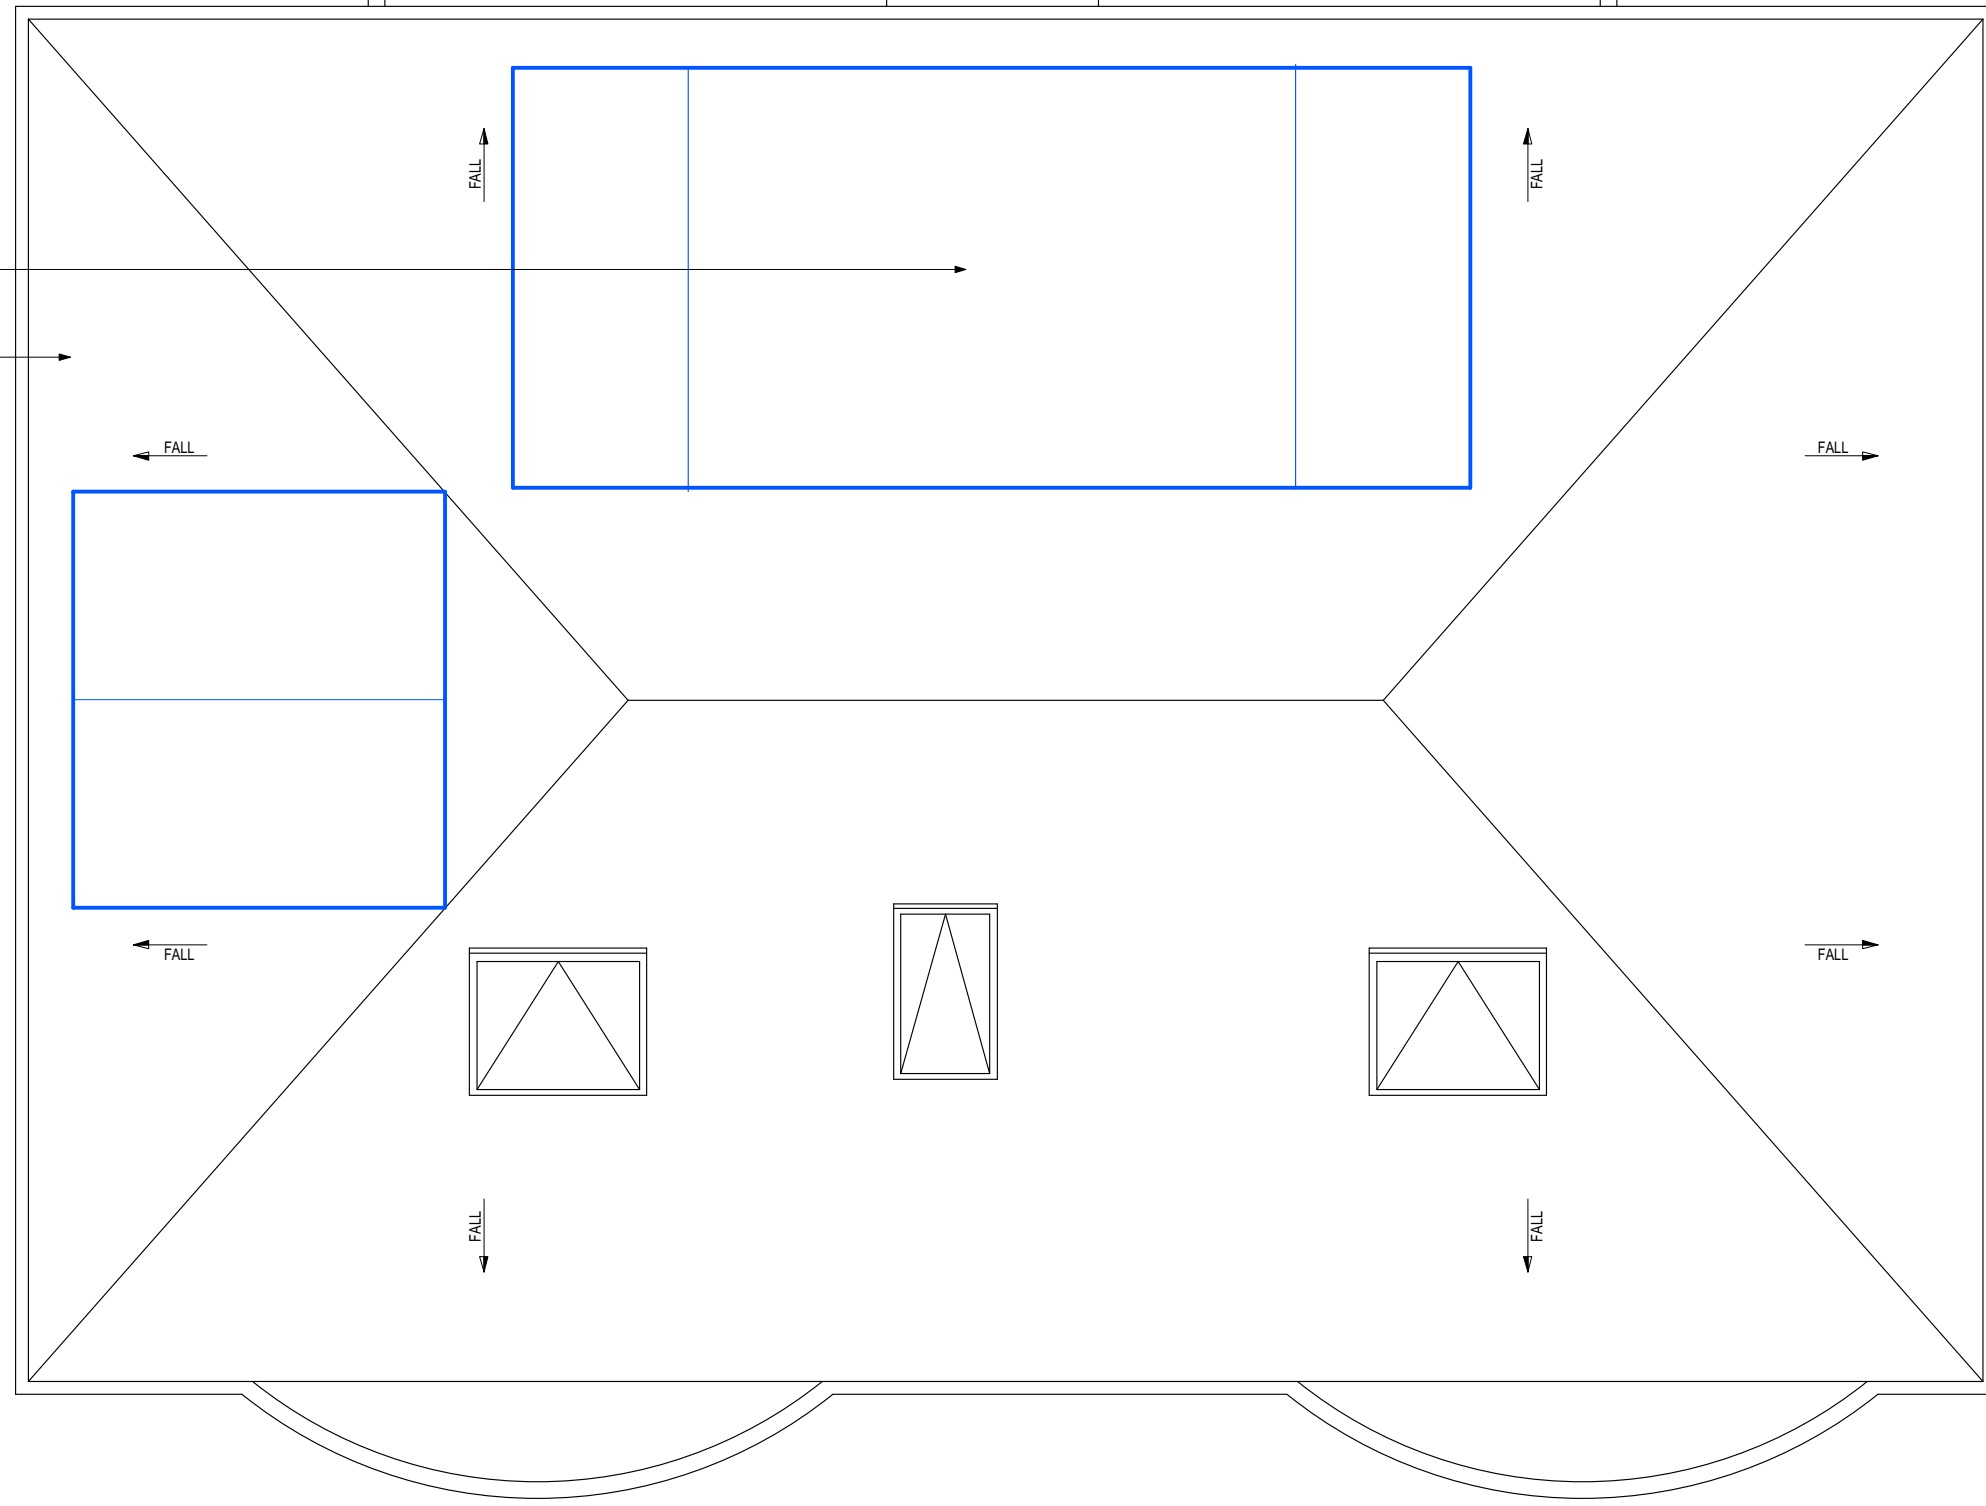


All dimensions are in millimetres
All dimensions to be checked on site
© URBANE DESIGN LTD

Planning Level

URBANE DESIGN LIMITED 10 BARLEY MOW PASSAGE UNIT 14.1.02 W44PH			Drawing name: PROPOSED: Roof Plan		
tel: 020 8996 0601 mobile: 07595998460 email: robert@urbanedesignarchitects.com		Date: AUG 2024	Job no: 2024-41	Drawing no: P03	
Project name: 32 WEST TEMPLE SHEEN SW14 7AP		Scale: 1:50 @ A3	Revision: A	Drawn by: RDS	
			URBANE DESIGN		

Items proposed

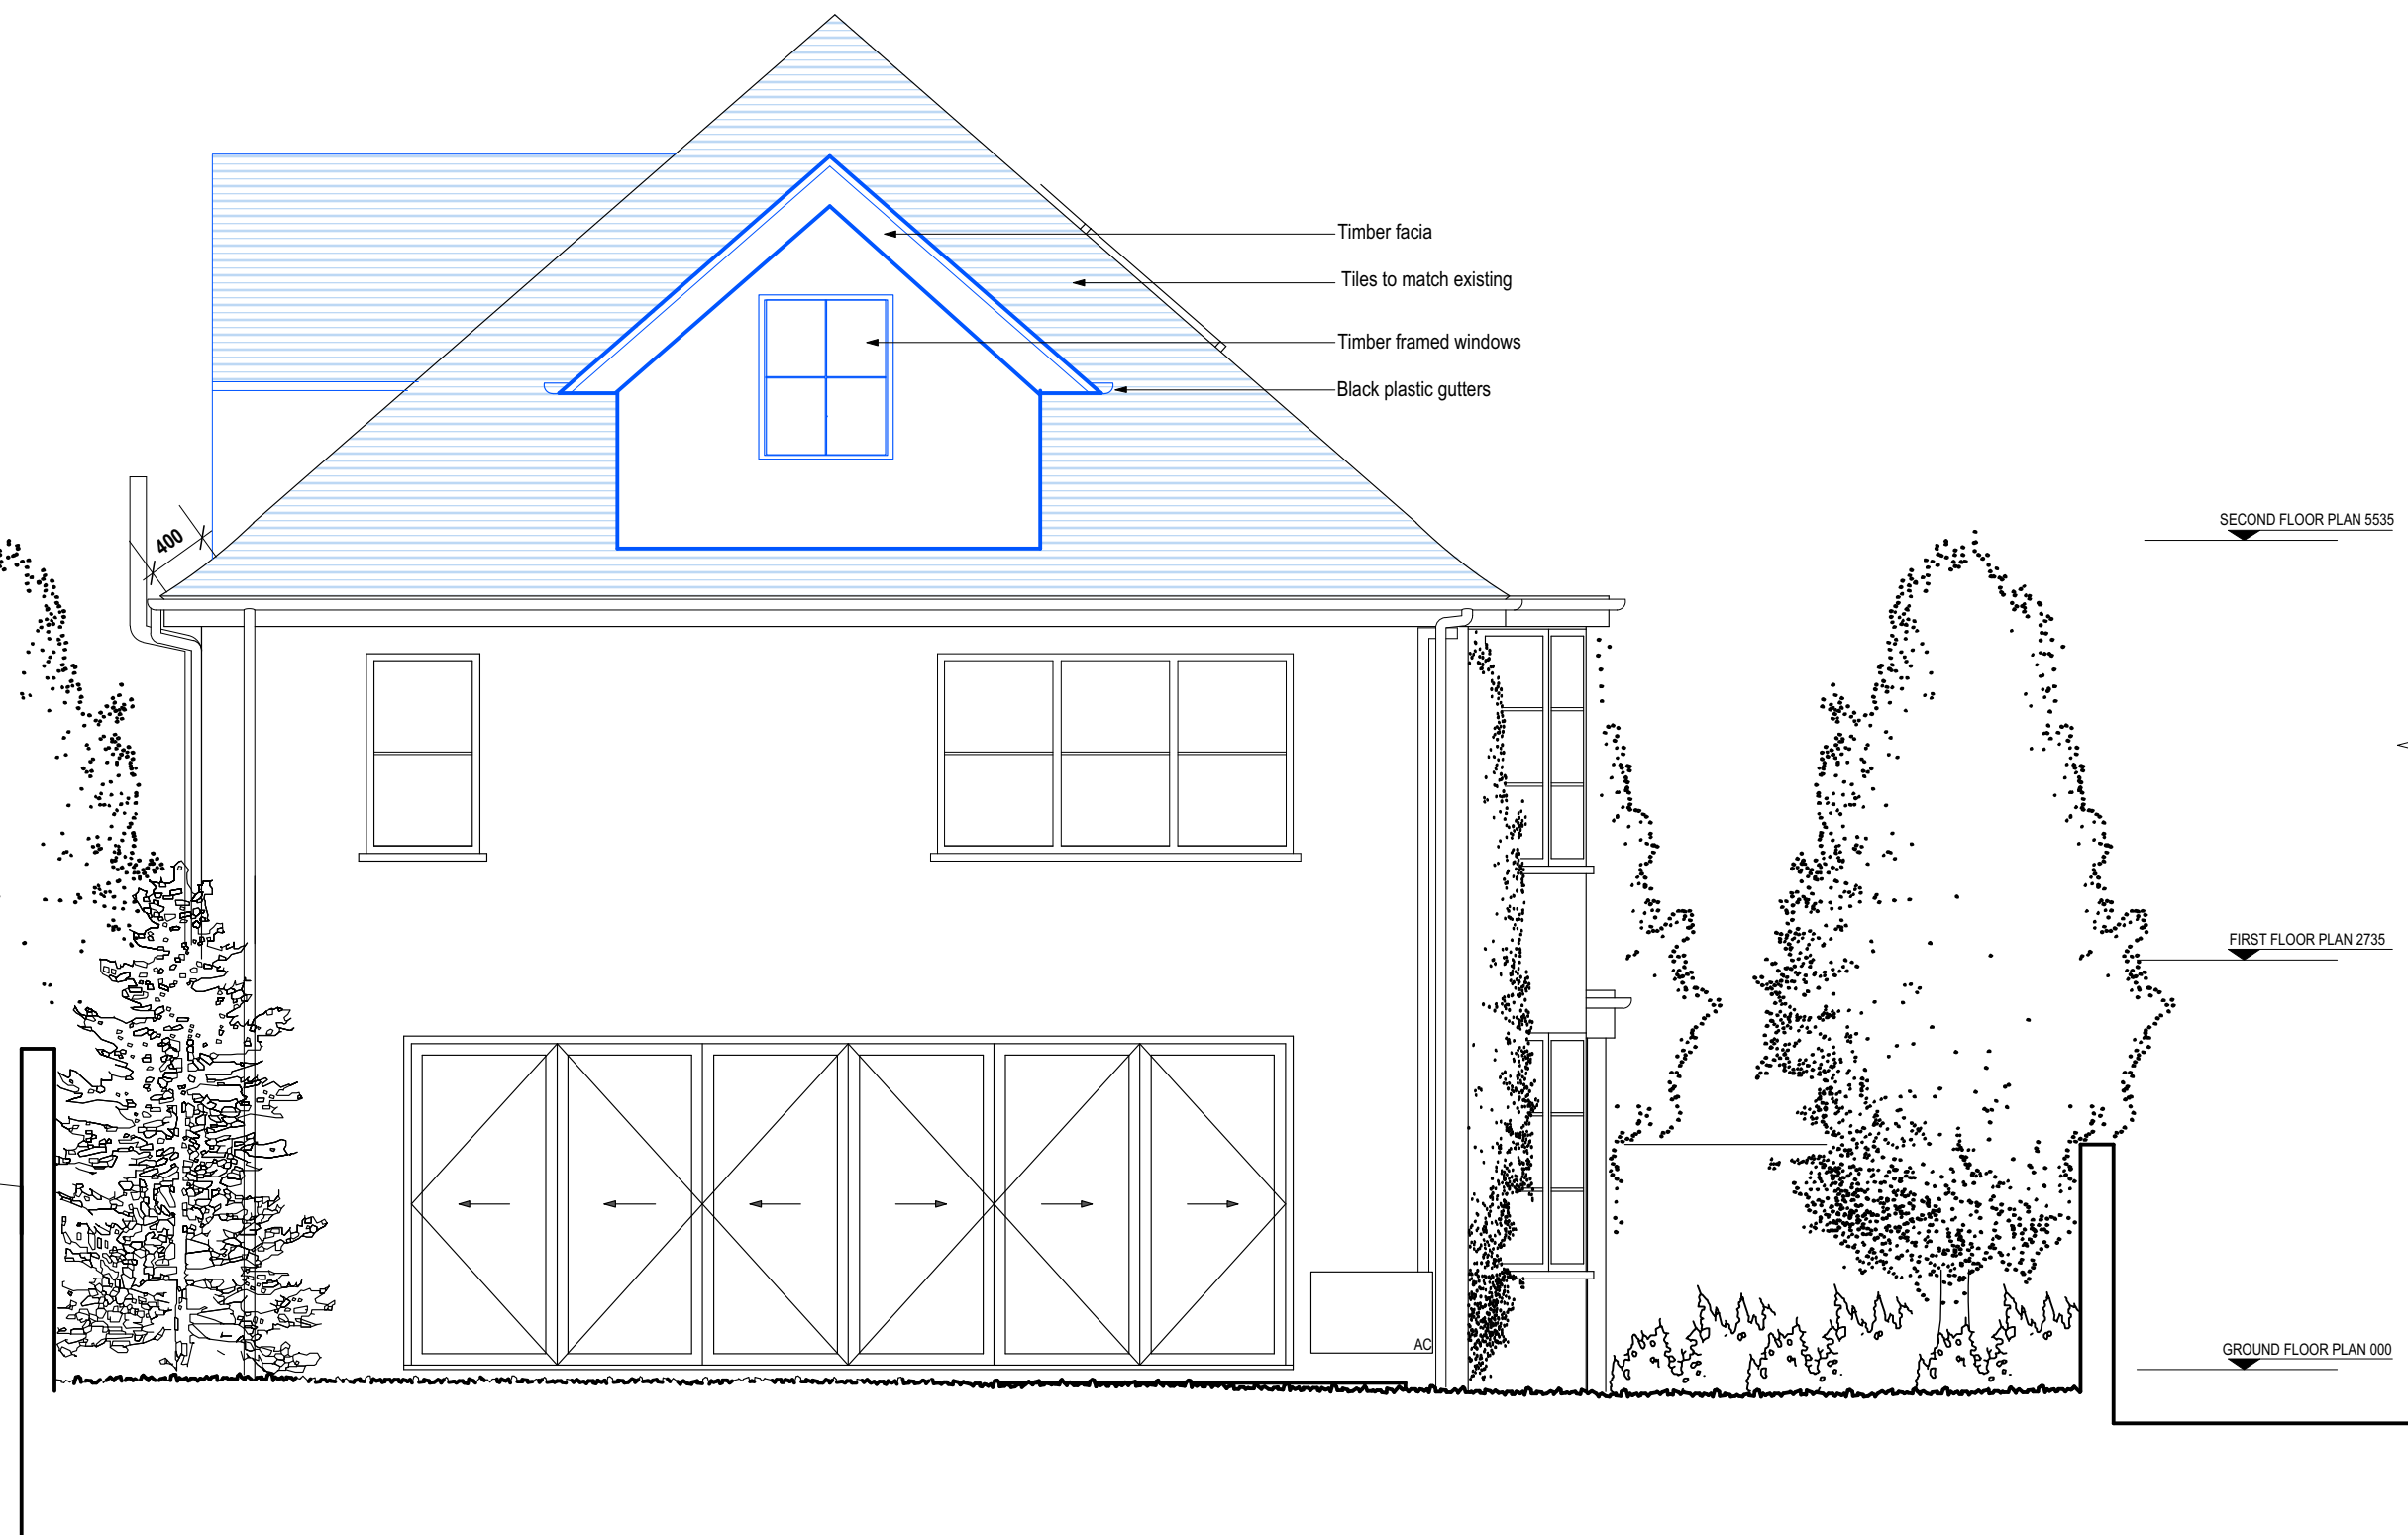


Planning Level

All dimensions are in millimetres
All dimensions to be checked on site
© URBANE DESIGN LTD

URBANE DESIGN LIMITED 10 BARLEY MOW PASSAGE UNIT 14.1.02 W44PH tel: 020 8996 0601 mobile: 07595998460 email: robert@urbanedesignarchitects.com	Drawing name: PROPOSED: Left Side Elevation		
	Date: AUG 2024	Job no: 2024-41	Drawing no: P04
	Scale: 1:75 @ A3	Revision: A	Drawn by: RDS
Project name: 32 WEST TEMPLE SHEEN SW14 7AP	URBANE DESIGN		

Items proposed

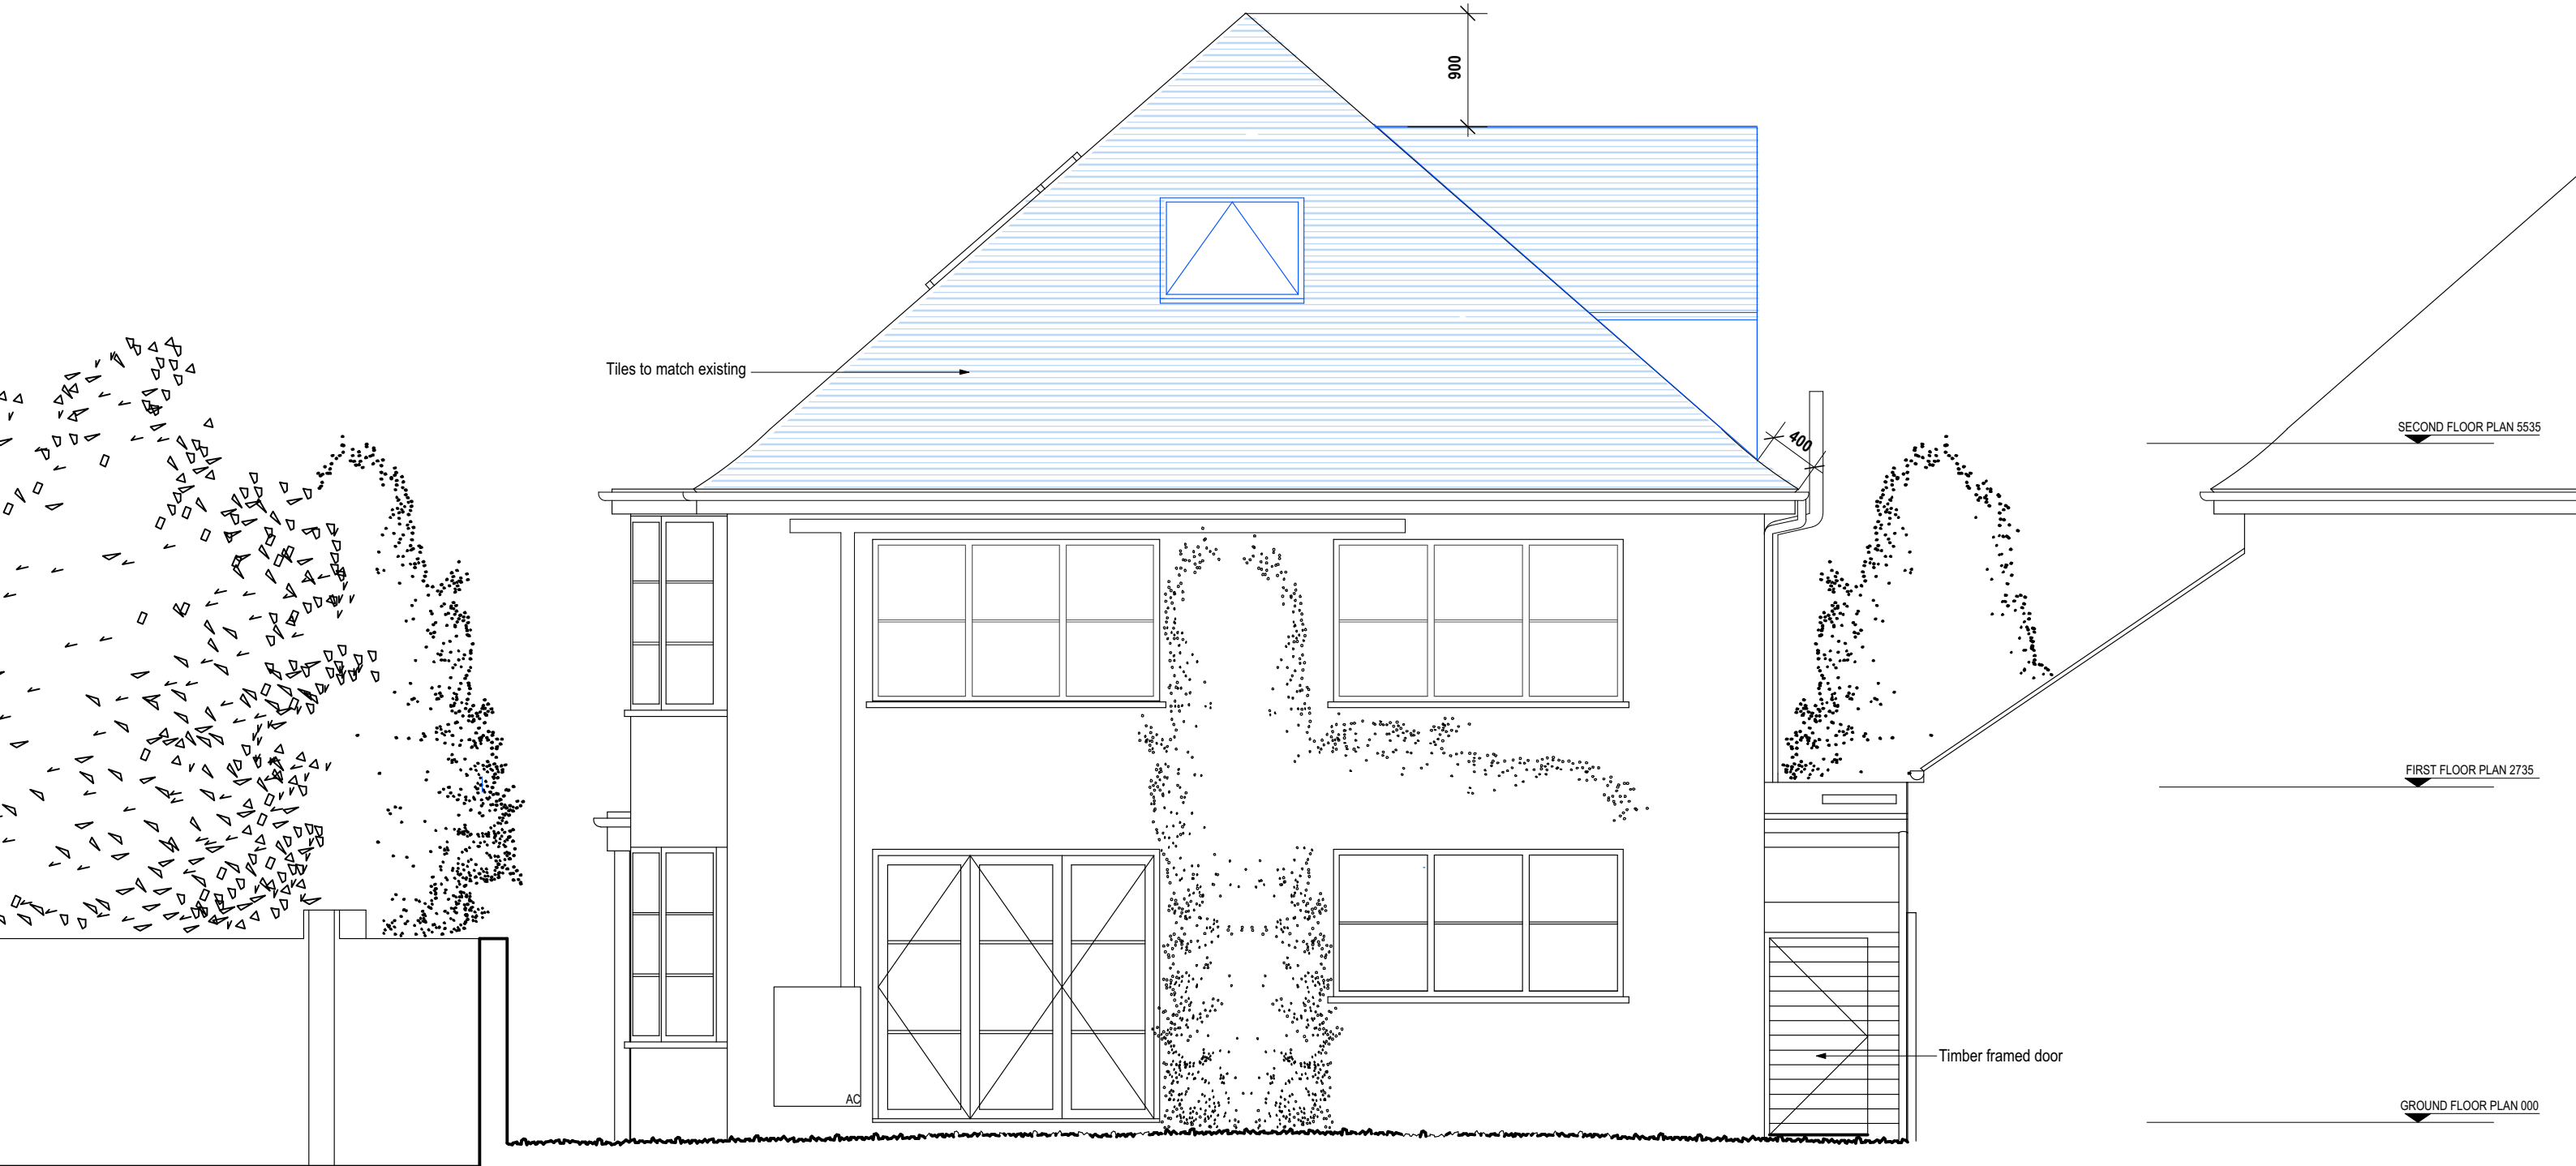

All dimensions are in millimetres
 All dimensions to be checked on site
 © URBANE DESIGN LTD

URBANE DESIGN LIMITED
 10 BARLEY MOW PASSAGE
 UNIT 14.1.02
 W44PH
 tel: 020 8996 0601
 mobile: 07595998460
 email: robert@urbanedesignarchitects.com

Drawing name:
 PROPOSED: Right Side Elevation


Date: AUG 2024	Job no: 2024-41	Drawing no: P05
Scale: 1:75 @ A3	Revision: A	Drawn by: RDS

Project name:
 32 WEST TEMPLE SHEEN SW14 7AP

URBANE DESIGN

Planning Level

Items proposed

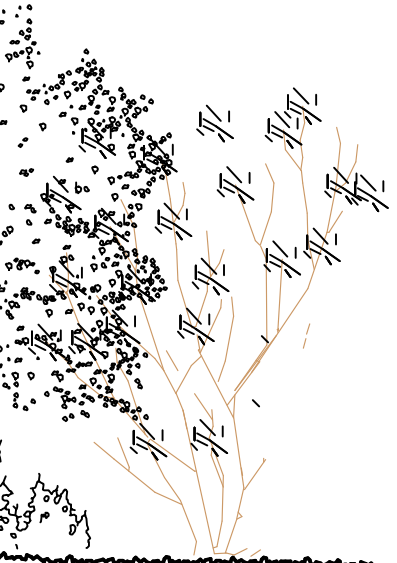

SECOND FLOOR PLAN 553

FIRST FLOOR PLAN 2735

GROUND FLOOR PLAN 00





All dimensions are in millimetres
 All dimensions to be checked on site
 © URBANE DESIGN LTD

Planning Level

URBANE DESIGN LIMITED 10 BARLEY MOW PASSAGE UNIT 14.1.02 W44PH tel: 020 8996 0601 mobile: 07595998460 email: robert@urbanedesignarchitects.com			Drawing name: PROPOSED: Front Elevation		
Date: AUG 2024	Job no: 2024-41	Drawing no: P06			
Scale: 1:75 @ A3	Revision: A	Drawn by: RDS			
Project name: 32 WEST TEMPLE SHEEN SW14 7AP			URBANE DESIGN		

Items proposed

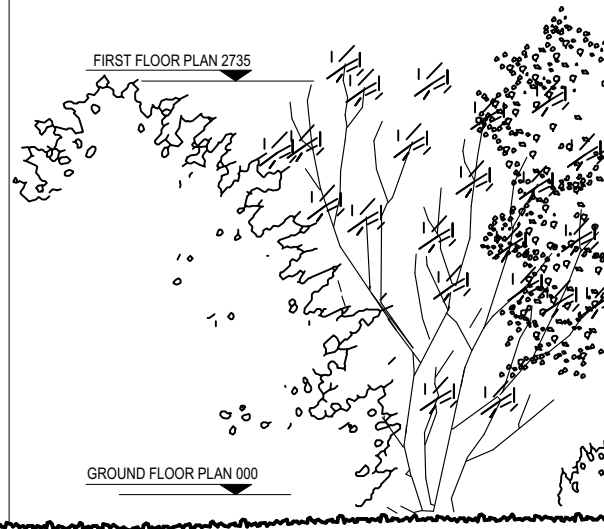
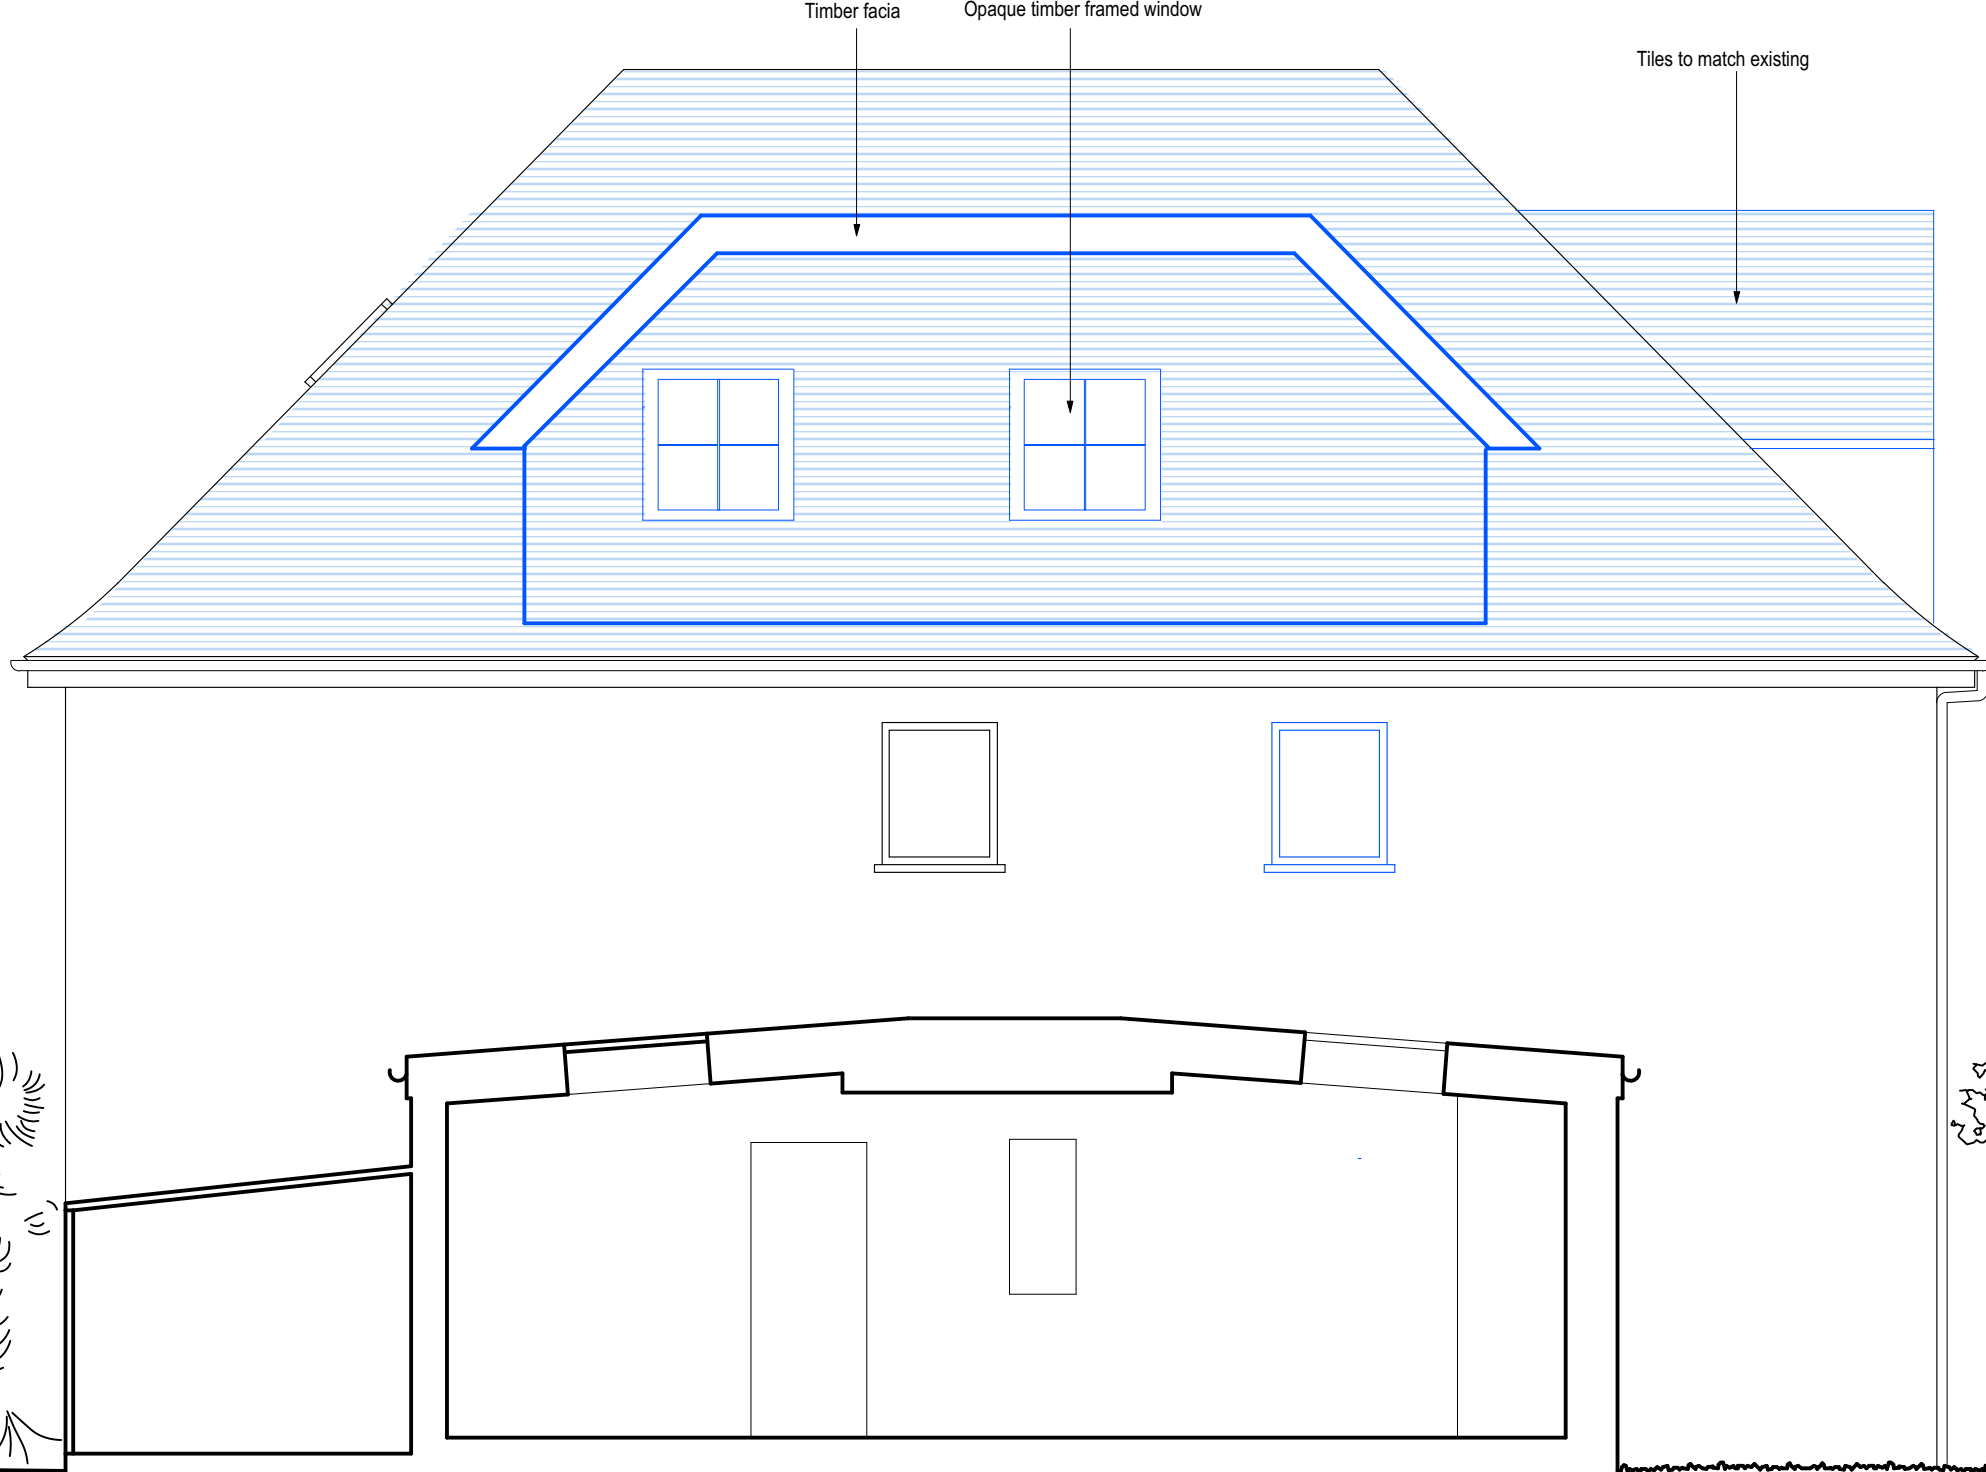


All dimensions are in millimetres
 All dimensions to be checked on site
 © URBANE DESIGN LTD

Planning Level

URBANE DESIGN LIMITED 10 BARLEY MOW PASSAGE UNIT 14.1.02 W44PH tel: 020 8996 0601 mobile: 07595998460 email: robert@urbanedesignarchitects.com			Drawing name: PROPOSED: Rear Elevation		
Date: AUG 2024	Job no: 2024-41	Drawing no: P07			
Scale: 1:75 @ A3	Revision: A	Drawn by: RDS			
Project name: 32 WEST TEMPLE SHEEN SW14 7AP			URBANE DESIGN		

Items proposed

 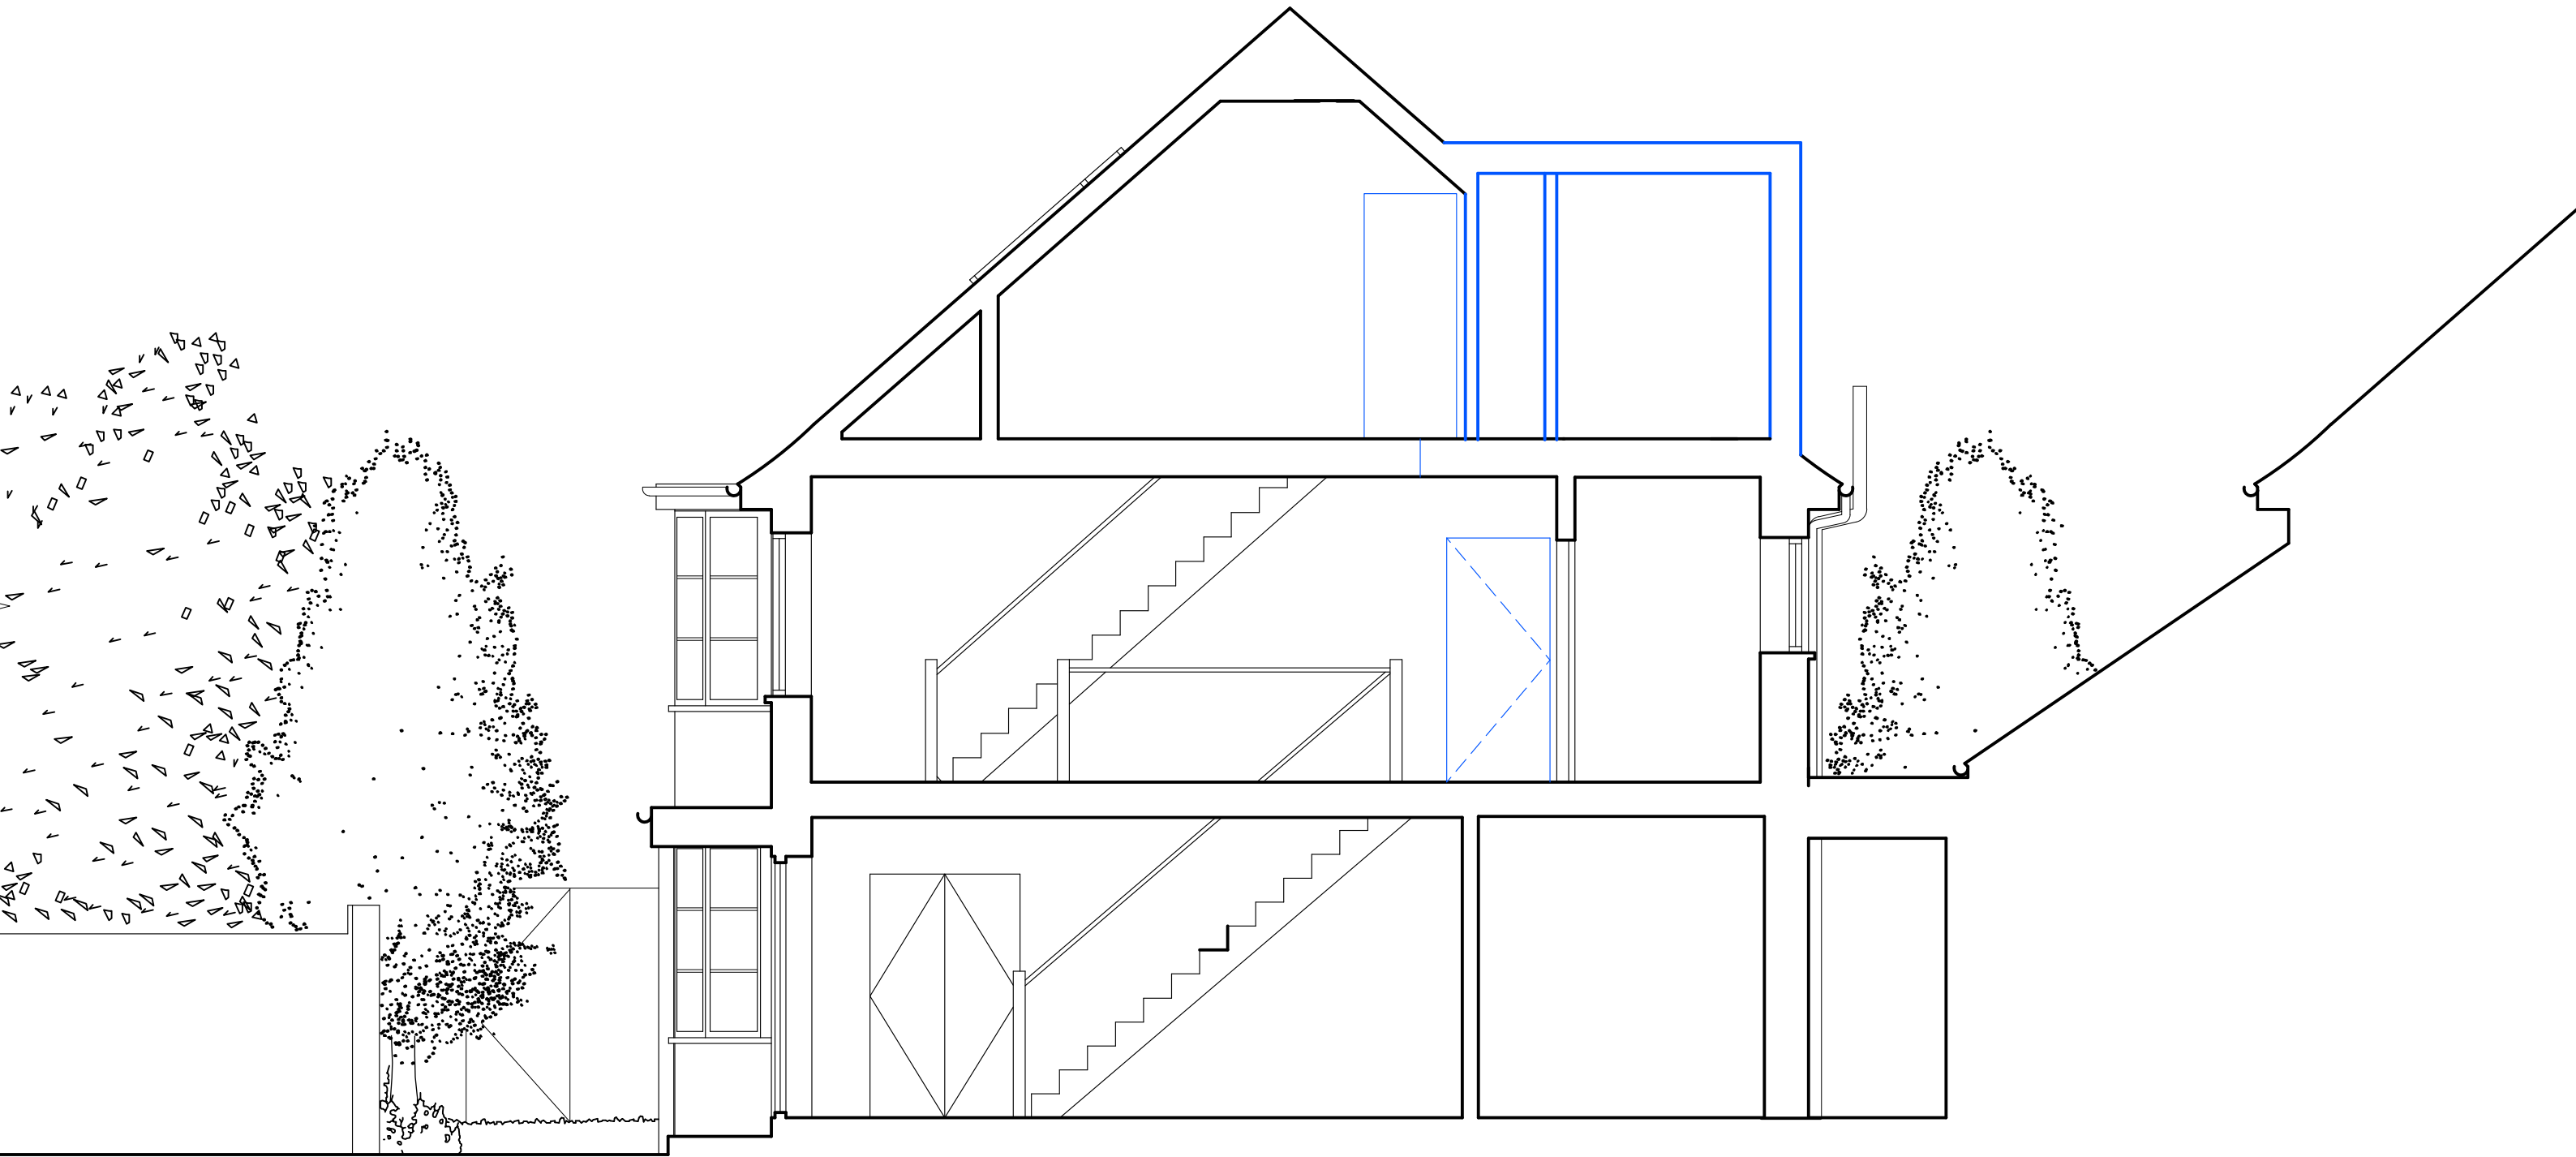

All dimensions are in millimetres
 All dimensions to be checked on site
 © URBANE DESIGN LTD

Planning Level

URBANE DESIGN LIMITED 10 BARLEY MOW PASSAGE UNIT 14.1.02 W44PH tel: 020 8996 0601 mobile: 07595998460 email: robert@urbanedesignarchitects.com			Drawing name: PROPOSED: Section AA		
Date: AUG 2024		Job no: 2024-41		Drawing no: P08	
Scale: 1:50@ A3		Revision: A		Drawn by: RDS	
Project name: 32 WEST TEMPLE SHEEN SW14 7AP			URBANE DESIGN		