



Site Plan

Ormond Crescent


existing crossover retained

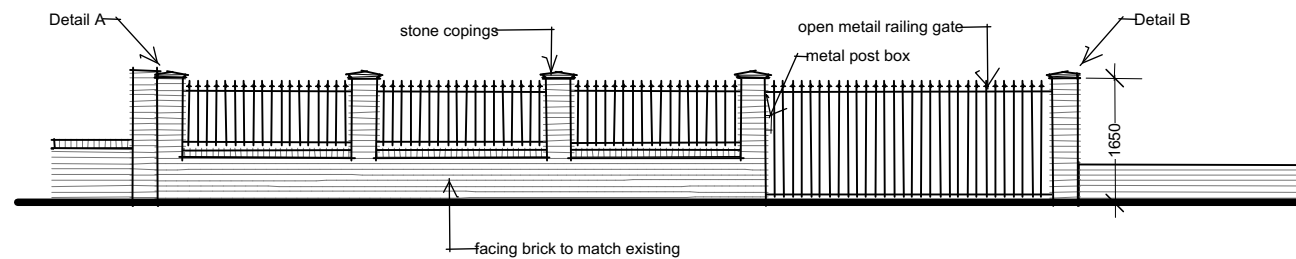

Elevation

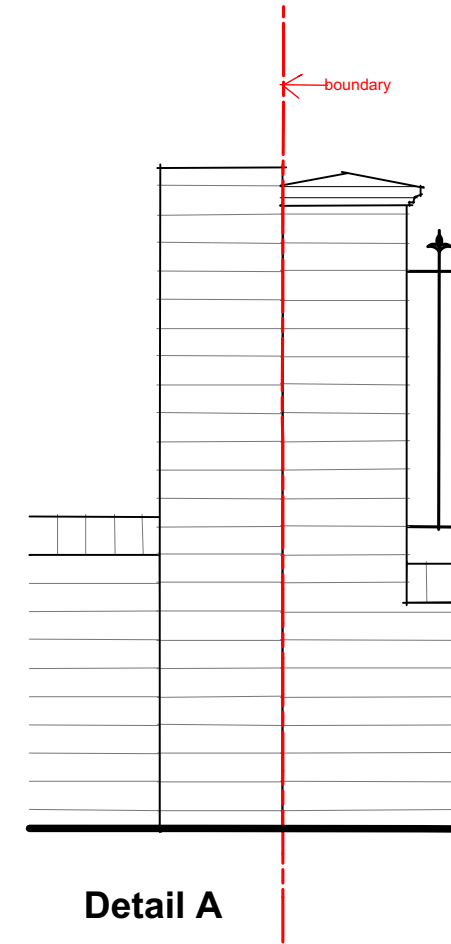

Detail A

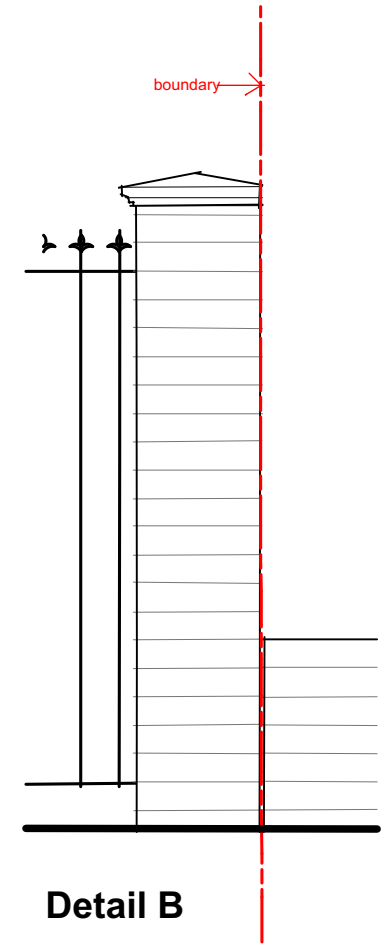

Detail B

Rev:	Description:	Date:
Rev:C	Boundary details, post box added	30.10.24
Rev:B	Entrance gate width reduced to match existing	10.07.24
Rev:A	Planning Issue	26.01.24

Job Title: Proposed New Garden Wall and Gates
 43 Ormond Crescent
 Hampton

Drawing Title: Proposed Site Plan and Elevations


Drawing No: 252/301C

Scale: 1:100

Date: January 2024

PL Robinson design

14 Deacon Close, Southampton, Hampshire, SO19 7BP
 Tel: 02380440649 Mob: 07950654378
 email: office@plrobinsondesign.co.uk

 

A3