



# Existing

SCALES		A1
A1	0 1m 2m	1:50 1:100
A3	0 1 2	1:100 1:200


- NOTES**
1. this drawing is to be read in conjunction with all relevant architects & engineers drawings & specifications.
  2. do not scale from this drawing except for planning purposes.
  3. all dimensions to be checked and confirmed on site by the contractor. any discrepancies to be reported to PDDesign Consulting Ltd immediately.

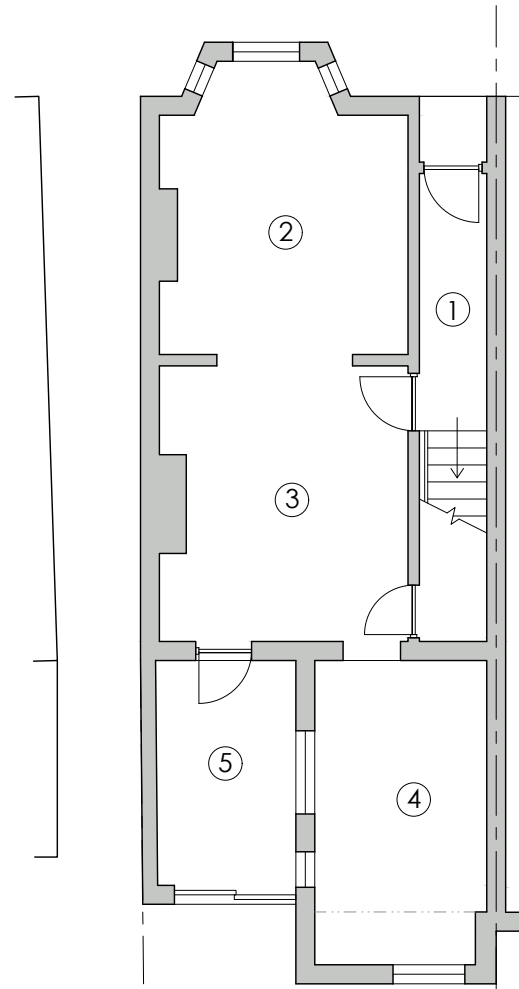

**Existing Ground Floor Plan**  
Scale 1:50

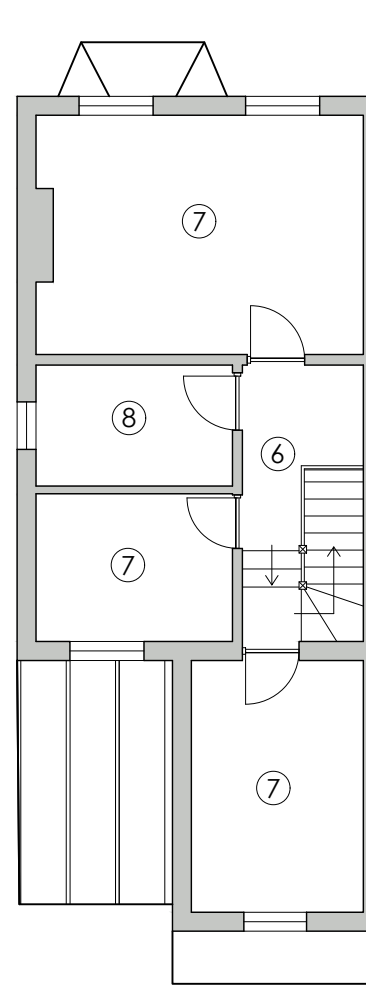

**Existing First Floor Plan**  
Scale 1:50

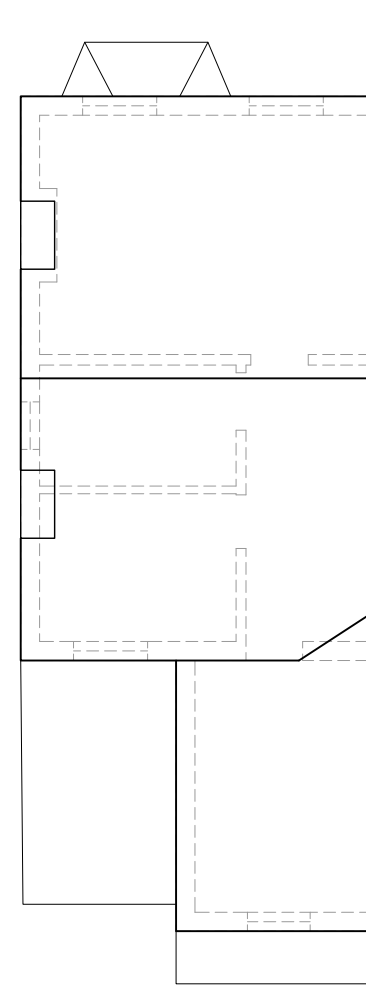

**Existing Roof Plan**  
Scale 1:50

1. hall
2. lounge
3. dining
4. kitchen
5. garden
6. landing
7. bedroom
8. bathroom



**Existing Site Location Plan**  
Scale 1:1250



**Existing Block Plan**  
Scale 1:500



**Existing Rear Elevation**  
Scale 1:100

**Existing Side Elevation**  
Scale 1:100

**Existing Neighbour's Side Elevation**  
Scale 1:100

**Existing Sections**  
Scale 1:100

P3	4.11.24	prd	site levels revised
P2	4.11.24	prd	existing floor levels revised
P1	12.9.24	dbb	issued for info
Rev	Date	Made by	Amendments

Client:

**Mr Tom Meredith**

Project:

**50 Arlington Road  
London  
TW11 8NJ**

Project Description:

**Proposed Extension Works & Internal Alterations**

Drawing Name:

**Existing Plans & Elevations**



T. 01325 713133 W. www.pddesign.co.uk

Job Number: **224083** Date: **4.9.24**

Drawn By: **DBS** Drawing Status: **Planning**

Scale: **1:50, 1:100@A1  
1:100, 1:200@A3** Drawing No: **E01** Revision: **P3**

## legend

- existing structure
- structure under
- structure over