

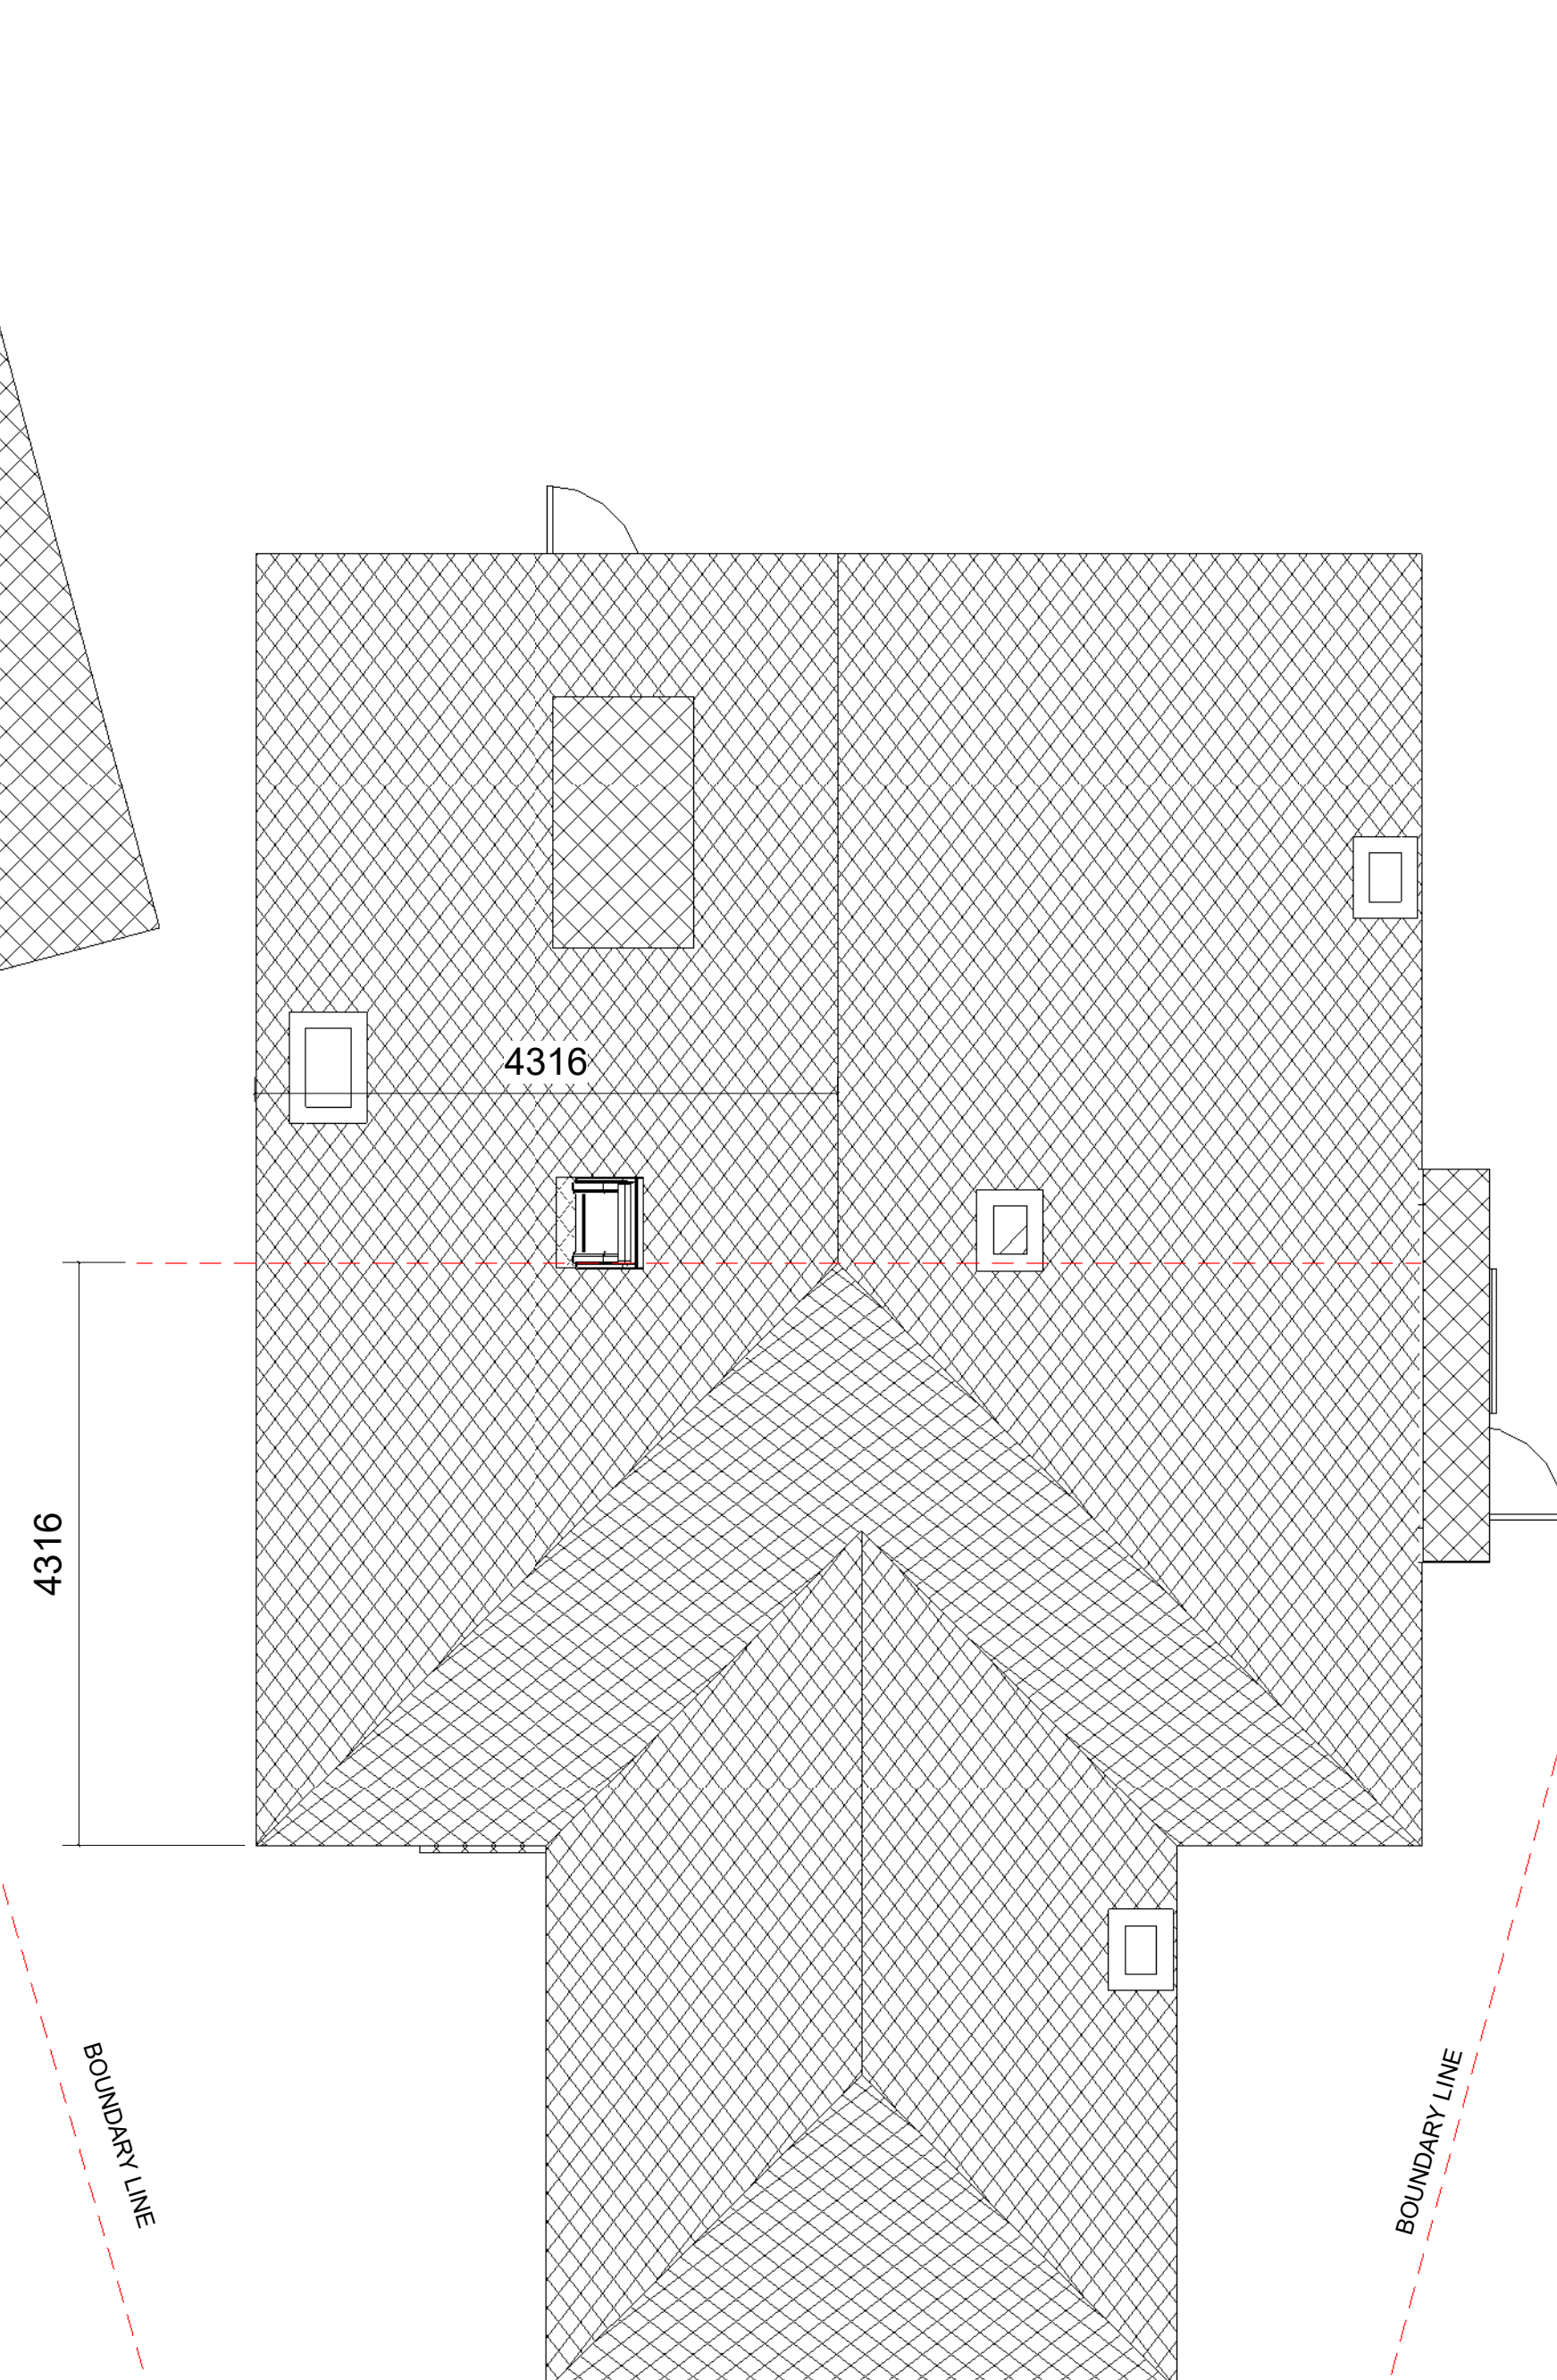


1. All dimensions in millimeters unless otherwise specified.
2. The contractor to check all dimensions, angles, drain runs and conditions on site before works commencement.

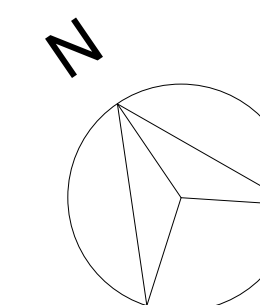

1 Roof Plan - Existing
1 : 50

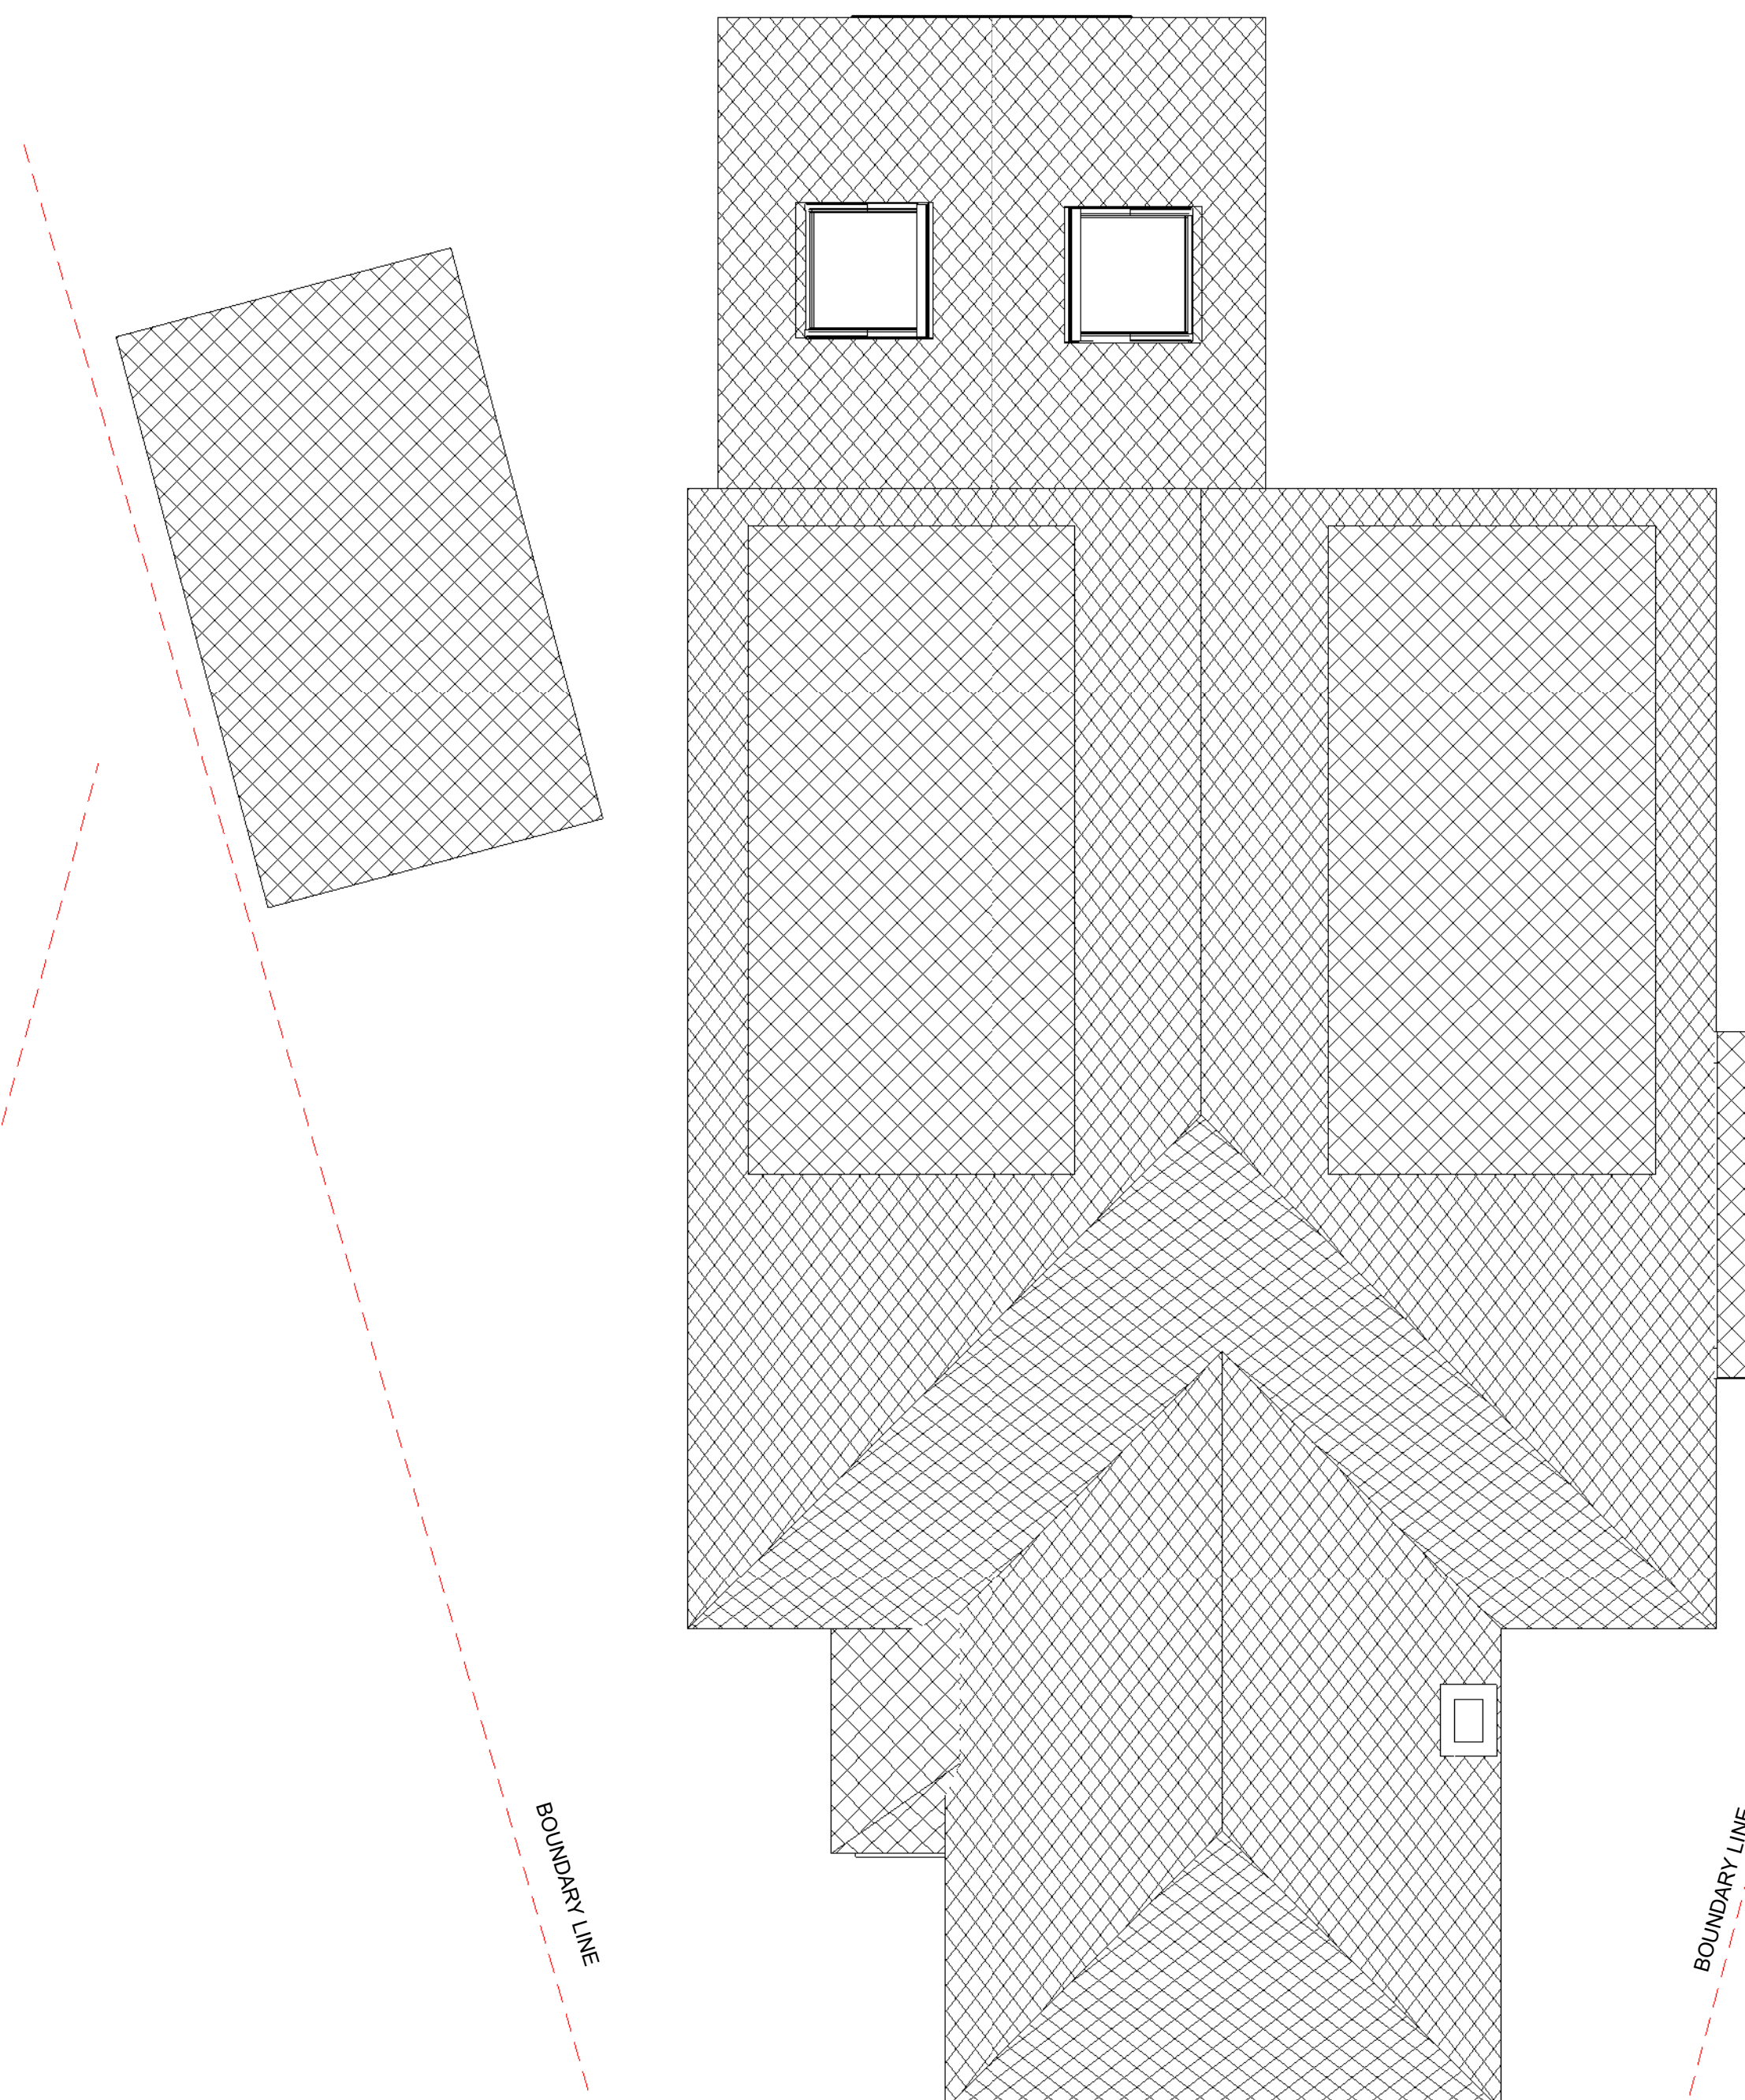

2 Roof Plan - Proposed
1 : 50

[illegible]

22 Micklefield Way, Borehamwood, WD6 4LG
office@mkcreative.me.uk

Client:
Barbara Bantock

Project:	11 Cole Park Gardens TW1 1JB
----------	------------------------------

Drawing area:

Drawing Title:
ROOF PLAN

Approved By: BB	Date: 10.09.2024
Checked By: BB	Scale: 1 : 50
Drawn By: MZ	Size

Status: **FOR PLANNING**

Drawing No.	R
11 COLE - 004	(