



Burleigh Estates
Milton House, 33A Milton Road, Hampton, TW12 2LL
Drawing No. 2022-07-004
Existing Rear Elevation
Scale 1:50 @ A3


0
2m

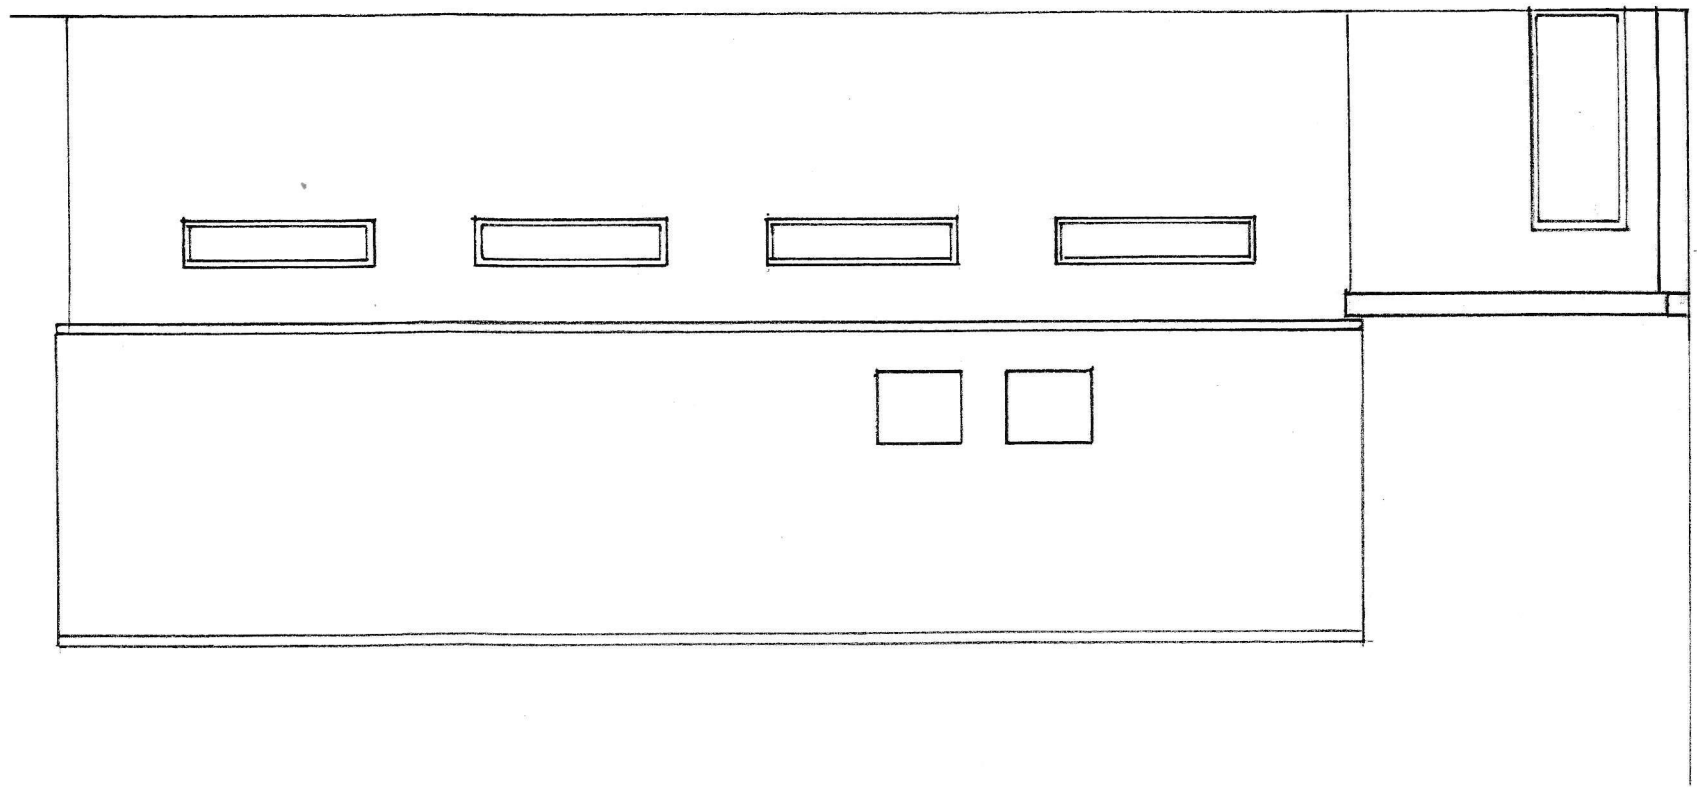

Burleigh Estates
Milton House, 33A Milton Road, Hampton, TW12 2LL
Drawing No. 2022-07-001
Existing Floor Plan
Scale 1:50 @ A3

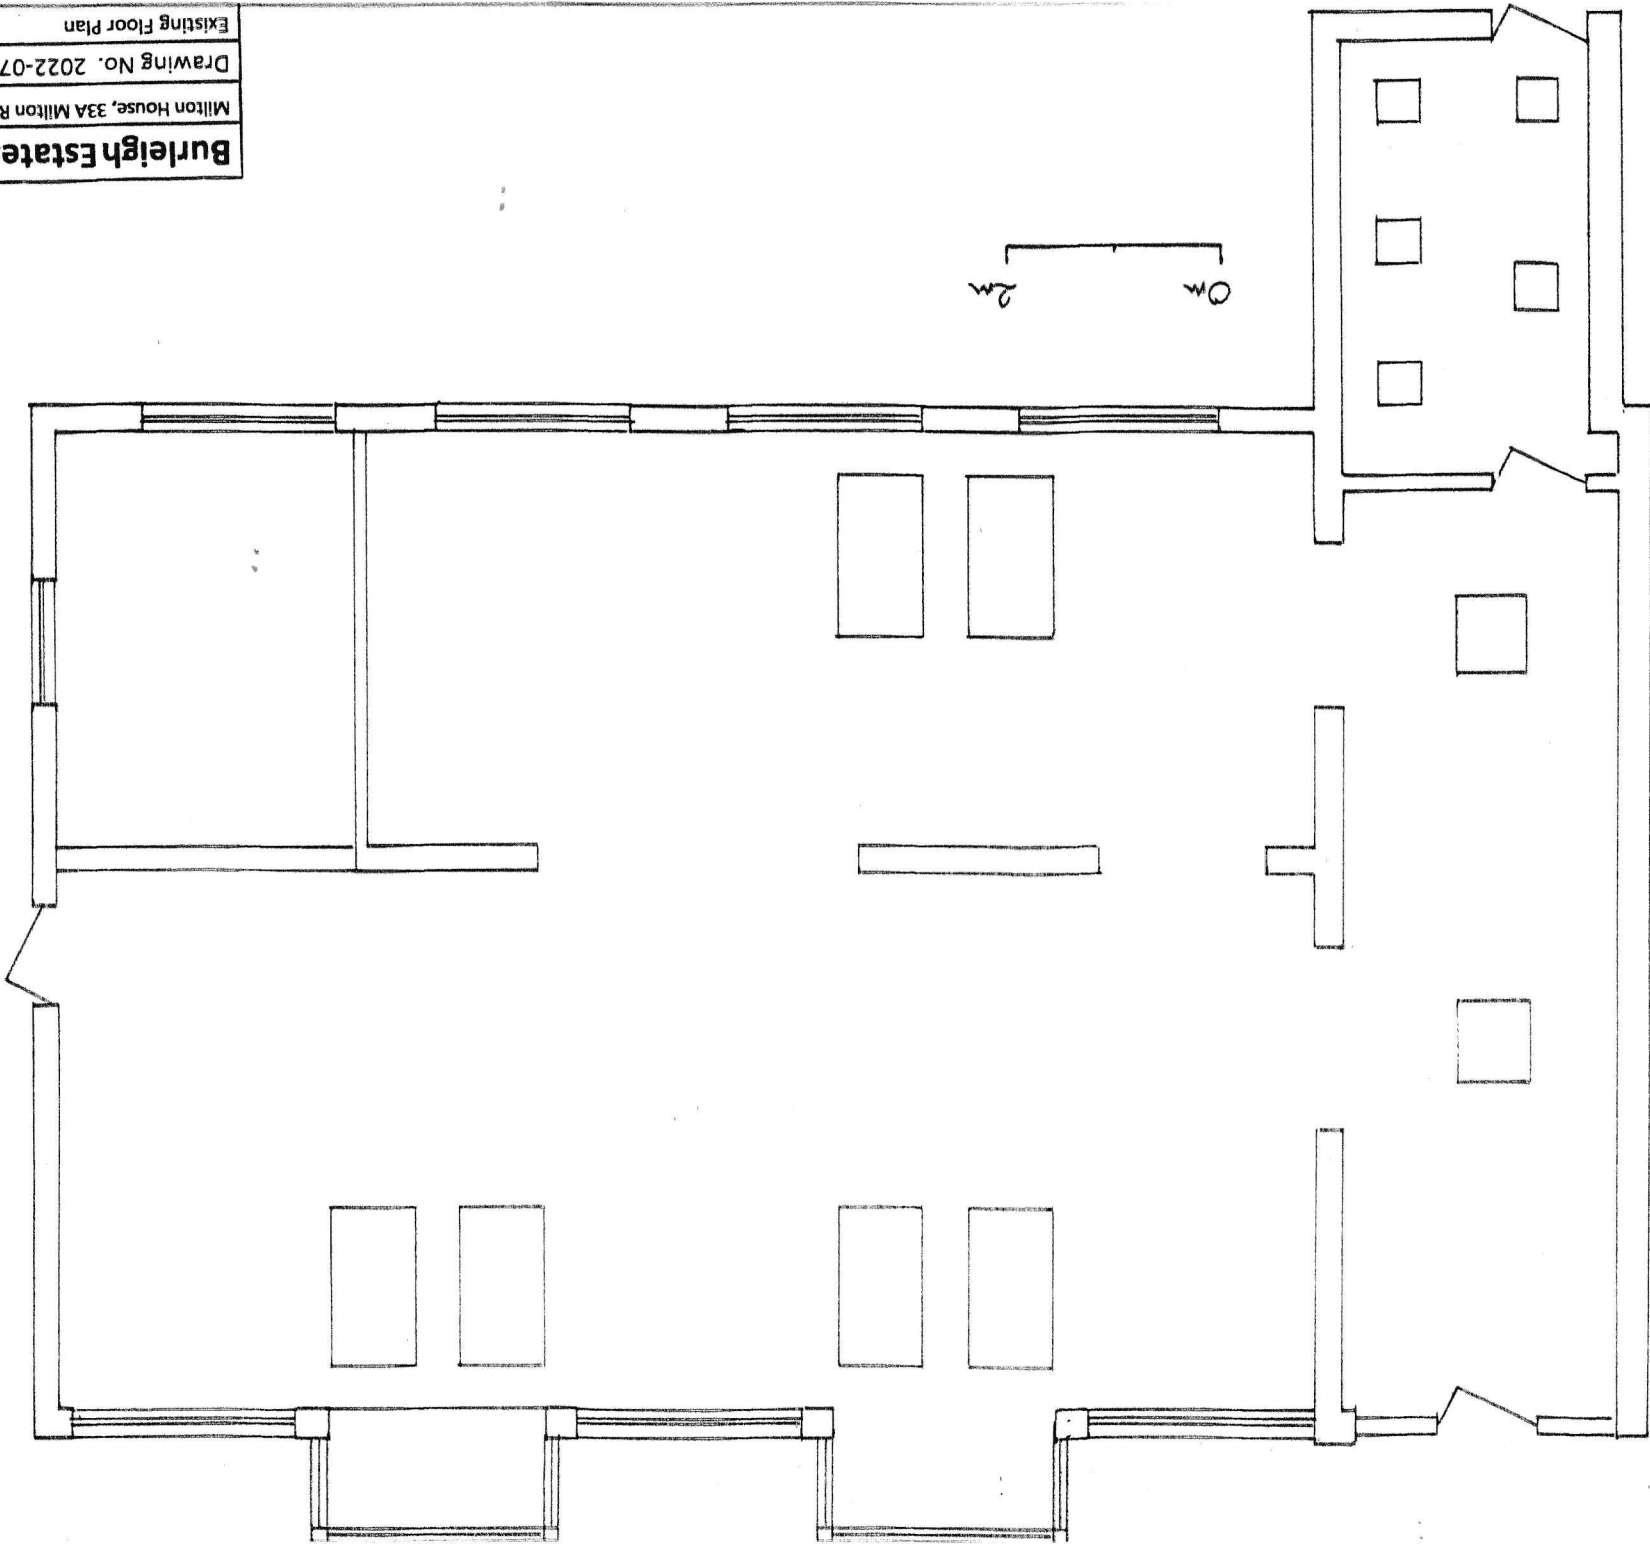

Burleigh Estates
Milton House, 33A Milton Road, Hampton, TW12 2LL
Drawing No. 2022-07-002
Existing Front Elevation
Scale 1:50 @ A3

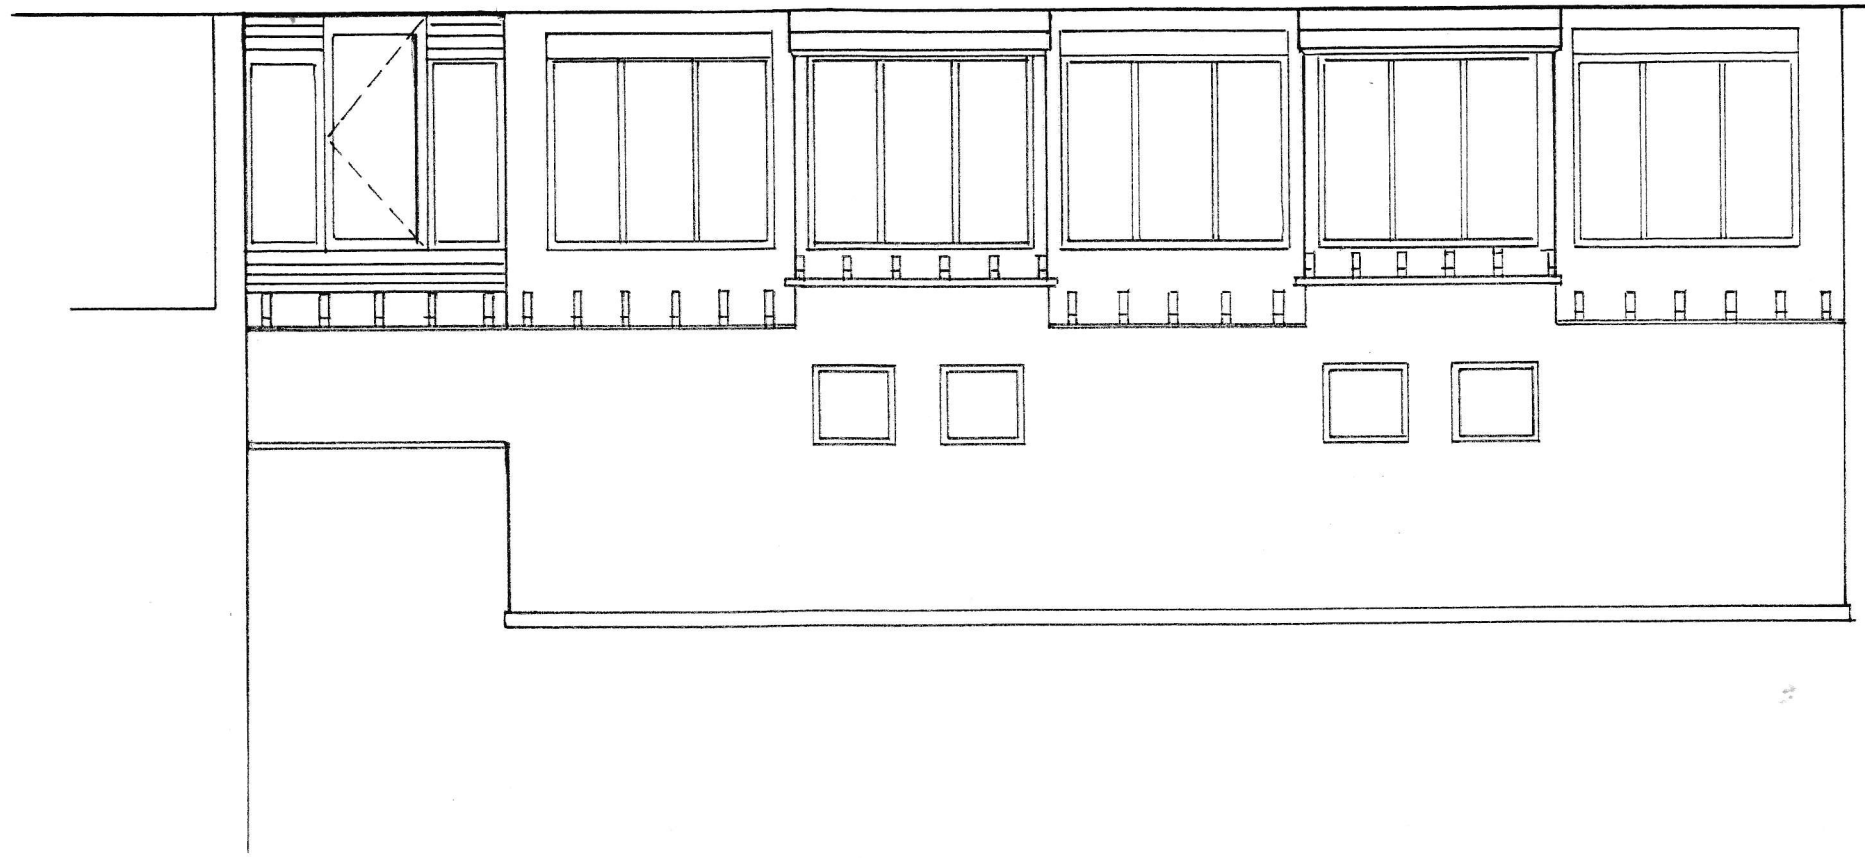


Burleigh Estates

Milton House, 33A Milton Road, Hampton, TW12 2LL

Drawing No. 2022-07-003

Existing Side Elevation
Scale 1:50 @ A3

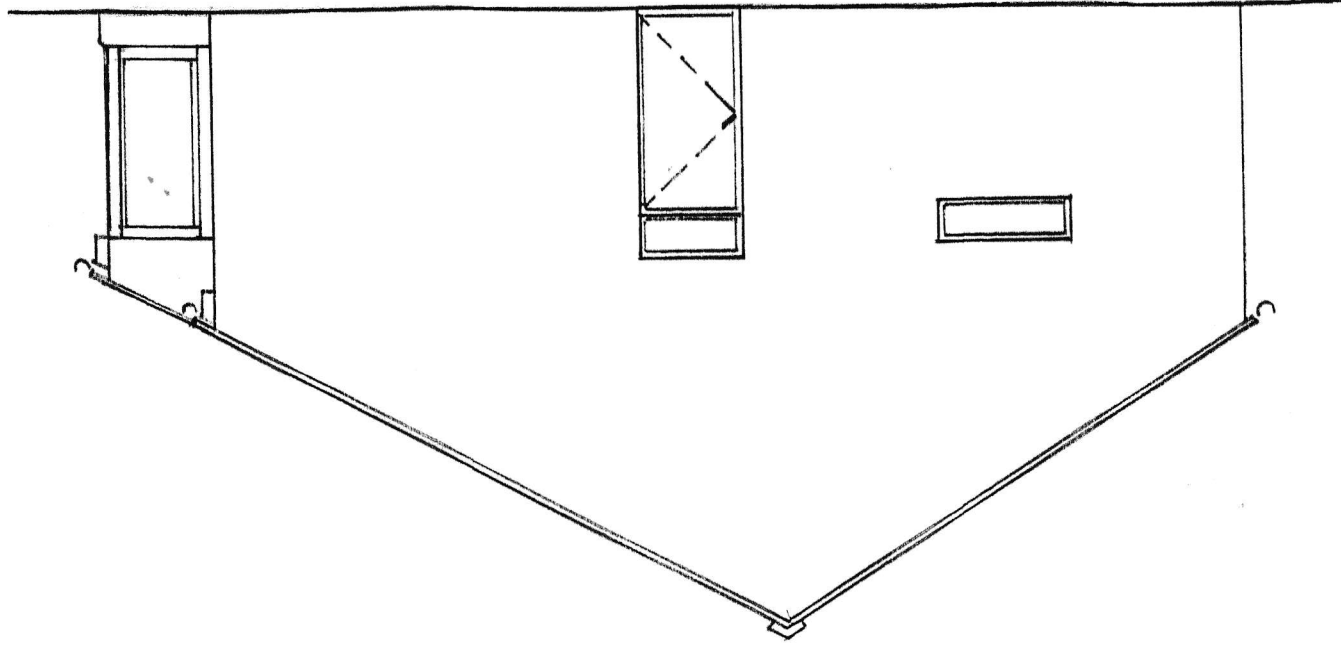

Burleigh Estates
Milton House, 33A Milton Road, Hampton, TW12 2LL
Drawing No. 2022-07-004
Existing Rear Elevation
Scale 1:50 @ A3

