


Existing First Floor Plan
Scale 1:100

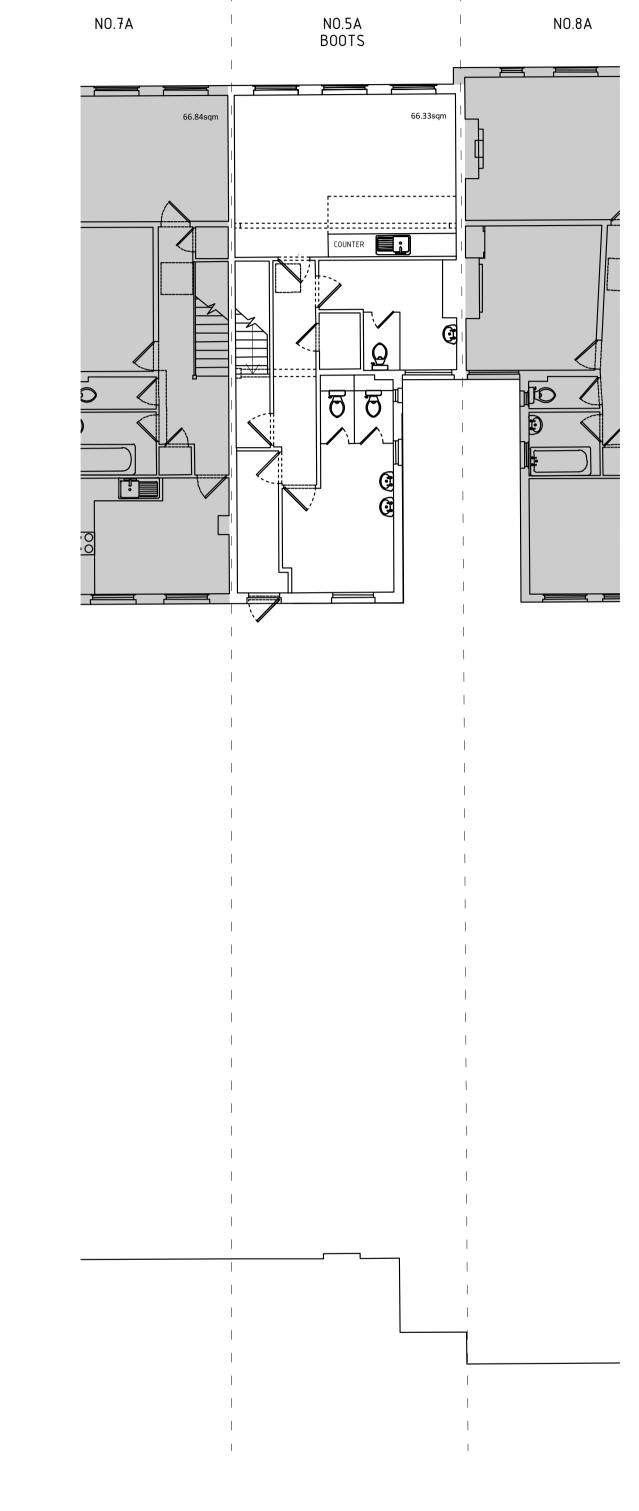

Existing Second Floor Plan
Scale 1:100

Scale 1:100 @ A1

0m 1m 2m 3m 4m 5m 6m 7m 8m 9m 10m



No dimensions are to be scaled from this drawing

All drawings to be read in conjunction with scope of works All drawings to be read in conjunction with all relevant contract

All drawings to be read in conjunction with engineers drawings All dimensions to be taken from FFL unless otherwise stated

discrepancies, contradictions or omissions.

the client. Rev Details

P1 Preliminary Issue

General contractor is to check all dimensions and notify designers of any

This drawing & information remains the copyright of aligngb interiors ltd All dimensions should be checked on site prior to commencement of work

All floor finishes to be level and continuous with no ramped thresholds, steps or other changes in level without notification to and approval by

Date

05.11.24

^{Client} Essential Living

Project 5a King Street

Twickenham

Ground, First & Second Floors Existing Layouts

PRELIMINARY

Scale 1:100 @ A1 Date Oct 2024

Project No Dwg. No Issue 1470-ALN-KS-00-D-A-005 -P1