


All levels and dimensions to be checked on site prior to construction / fabrication; report discrepancies immediately. Do not scale dimensions from this drawings. This drawing is copyright protected.

REVISION	DESCRIPTION	STATUS
A	110324 Internal layout updated	AF
B	120324 Vents moved, stairs noted	AF
C	130524 Parking amended	AF
D	160524 Van spaces added	AF
E	130724 Building footprint updated	AF
F	131124 Van Spaces illustrated	AF

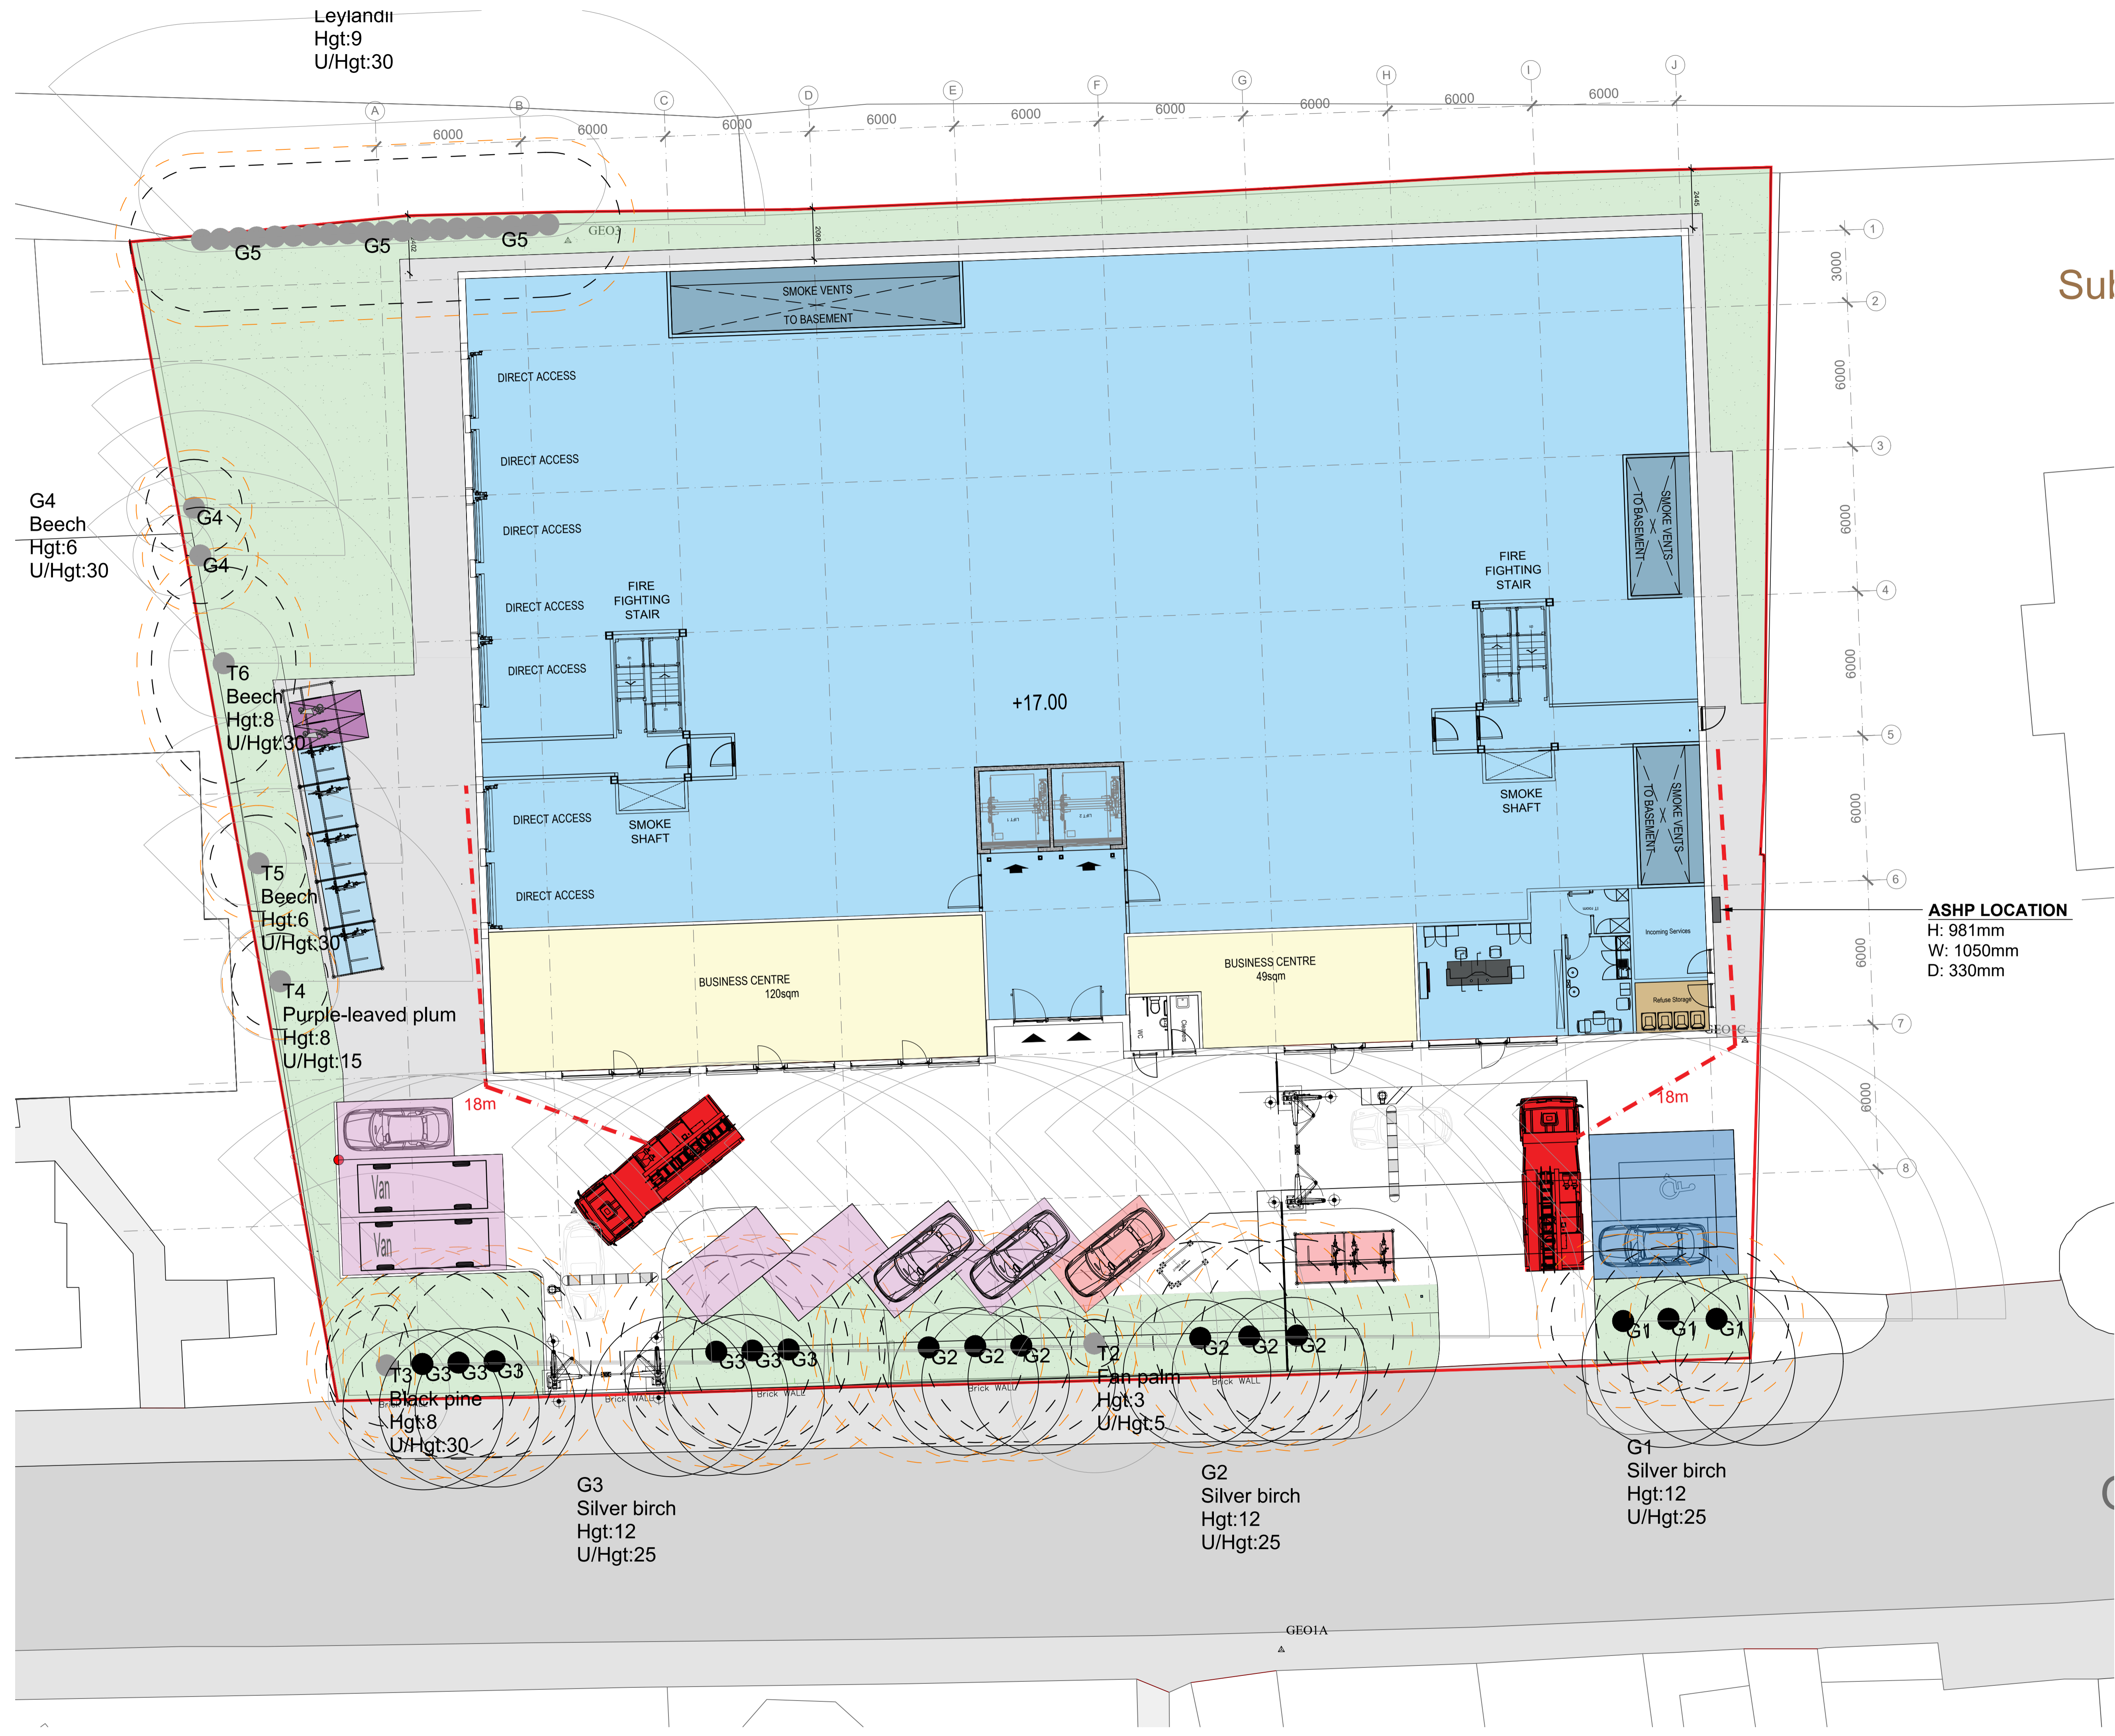

Sul

- Visitor Parking:
2 x Car space
(1 of which is Accessible)
- Customer Parking:
7 x Car space
(2 of which are Electrical Charge points and 2 van spaces)
- Staff Parking:
1 x Car space
- Electrical Car "Twin" charging point
- Bicycle Parking:
1 short stay Cargo Bikes
5 short stay - standard
20 long stay - of which 1 is cargo
- Refuse Requirement = 0.1 sqm
Actual Refuse Store = 11m2
- Landscaping zone = 493m2

ASHP LOCATION
H: 981mm
W: 1050mm
D: 330mm

Site Boundary = 3094 m2

SCALE 1:125
0 1 2 3 4 5m

N

PLANNING

SCALE	DATE	DRAWN	CHECKED
1:125@A1	FEB/24	AF	

PROJECT
SHURGARD UK
OLDFIELD ROAD, HAMPTON
TW12 2HR

DRAWING
Site Plan
As Proposed

Threesixty Architecture
10 MONTROSE STREET
GLASGOW
G1 1RE

0141 229 7575
www.360architecture.com

DRAWING No.
23053GA_D_002F