


All levels and dimensions to be checked on site prior to construction / fabrication; report discrepancies immediately. Do not scale dimensions from this drawings. This drawing is copyright protected.

REVISION	DESCRIPTION	STATUS
A	110324 Internal layout updated	AF
B	120324 Vents moved, stairs noted	AF
C	130524 Parking amended	AF
D	160524 Van spaces added	AF
E	130724 Building footprint updated	AF
F	131124 Van Spaces Illustrated	AF
G	141124 Gate & walkway added	AF

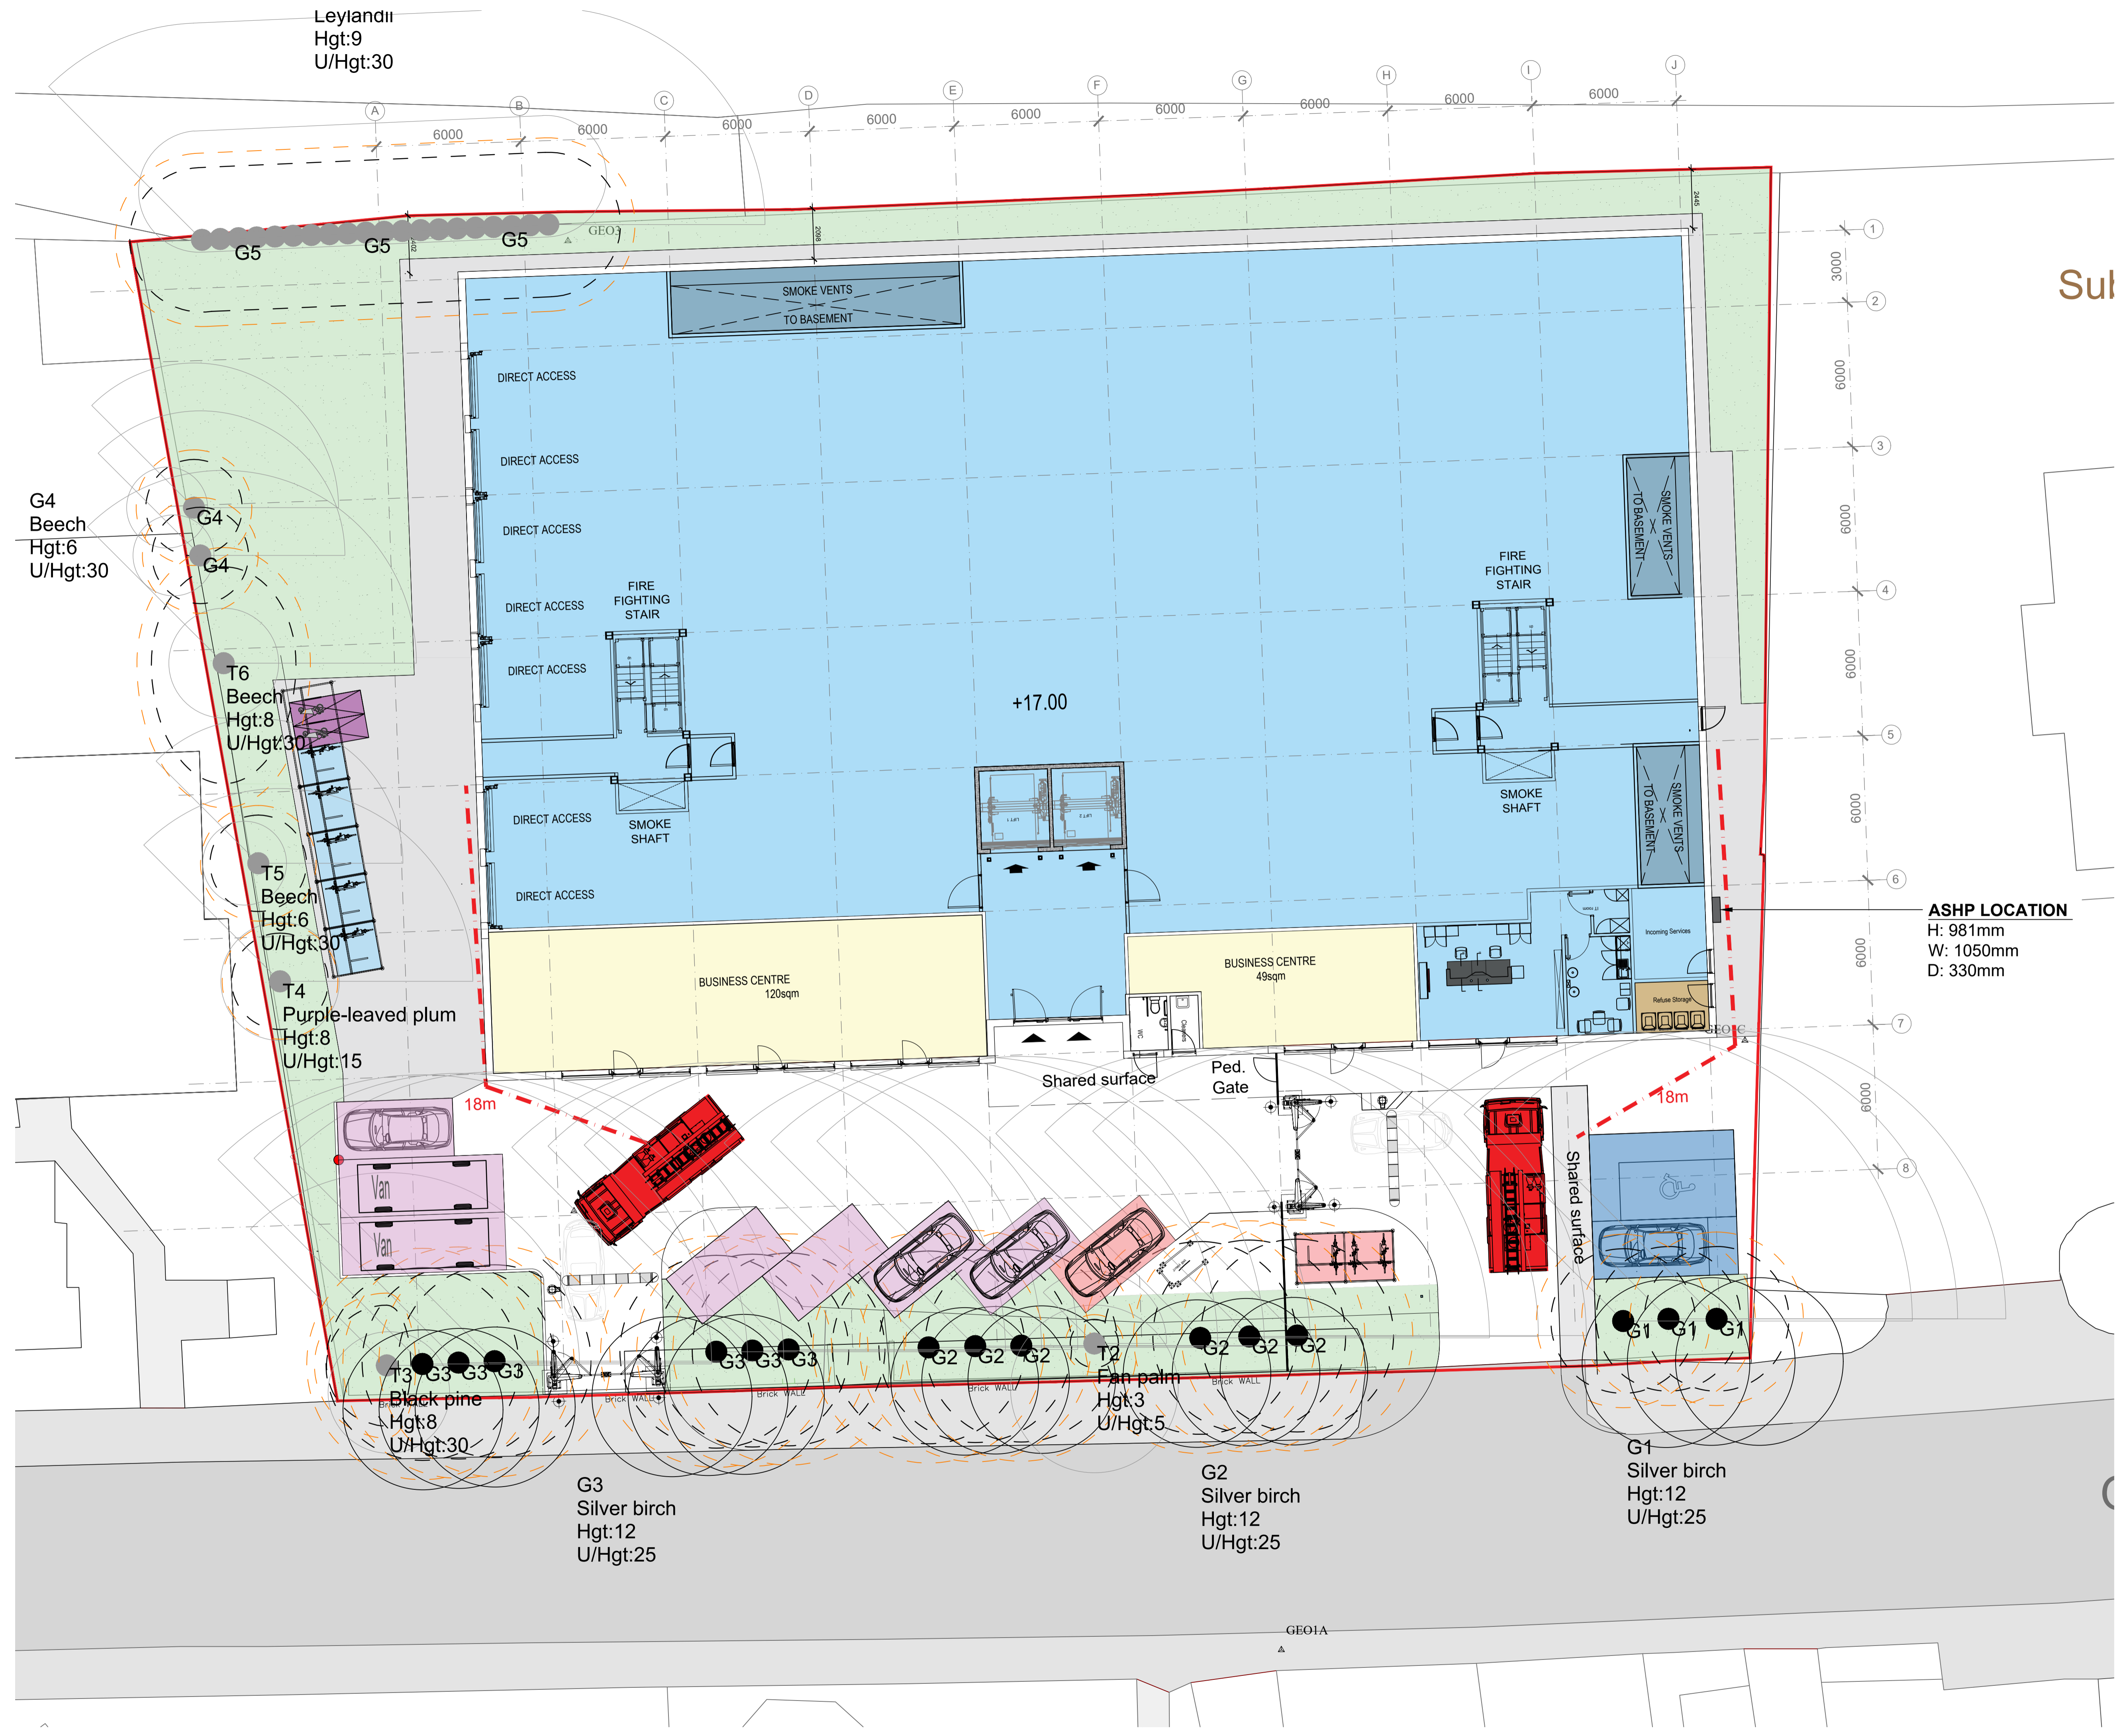

Sul

- Visitor Parking:  
2 x Car space  
(1 of which is Accessible)
- Customer Parking:  
7 x Car space  
(2 of which are Electrical Charge points and 2 van spaces)
- Staff Parking:  
1 x Car space
- Electrical Car "Twin" charging point
- Bicycle Parking:  
1 short stay Cargo Bikes  
5 short stay - standard  
20 long stay - of which 1 is cargo
- Refuse Requirement = 0.1 sqm  
Actual Refuse Store = 11m<sup>2</sup>
- Landscaping zone = 493m<sup>2</sup>

**ASHP LOCATION**  
H: 981mm  
W: 1050mm  
D: 330mm

Site Boundary = 3094 m<sup>2</sup>

SCALE 1:125  
0 1 2 3 4 5m

**PLANNING**

SCALE	DATE	DRAWN	CHECKED
1:125@A1	FEB/24	AF	

PROJECT  
**SHURGARD UK**  
OLDFIELD ROAD, HAMPTON  
TW12 2HR

DRAWING  
**Site Plan**  
As Proposed

**Threesixty Architecture**  
10 MONTROSE STREET  
GLASGOW  
G1 1RE

0141 229 7575  
www.360architecture.com

DRAWING No.  
**23053GA\_D\_002G**