



All levels and dimensions to be checked on site prior to construction / fabrication; report discrepancies immediately. Do not scale dimensions from this drawings. This drawing is copyright protected.



REVISION		
A	030724	Building height updated AF
B	130724	Update to reflect Building footprint amendments AF
C	141124	Roof plant added AF

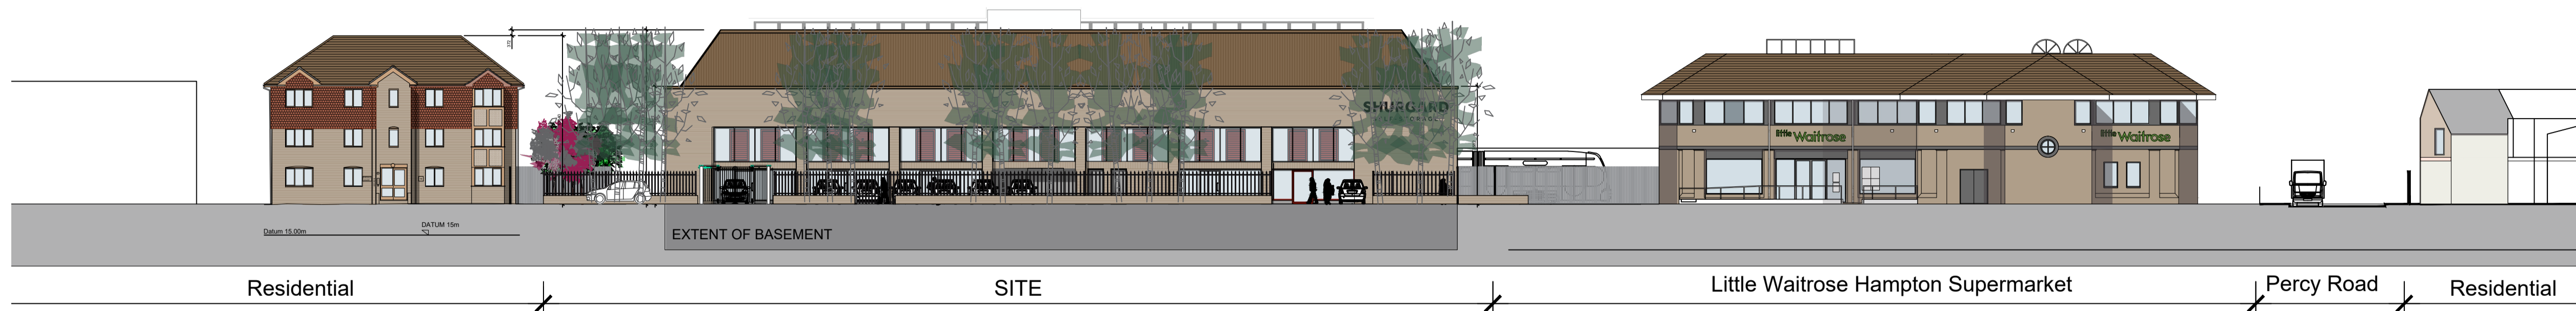


SOUTH ELEVATION TO THE OLDFIELD ROAD

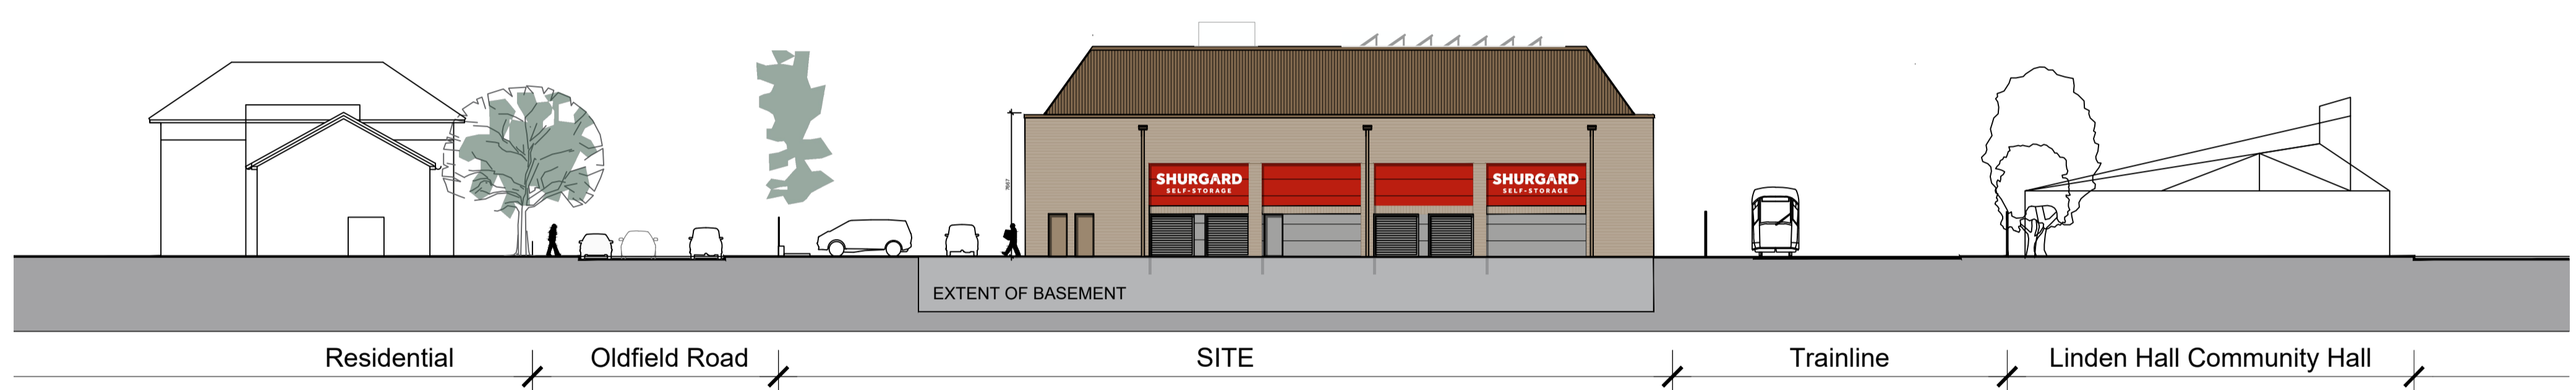

EAST ELEVATION TO WAITROSE CAR PARK

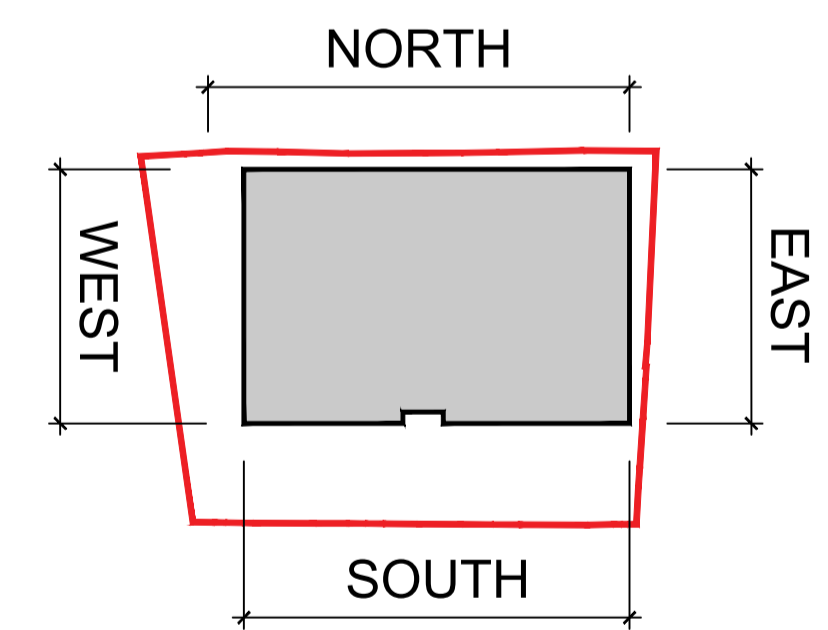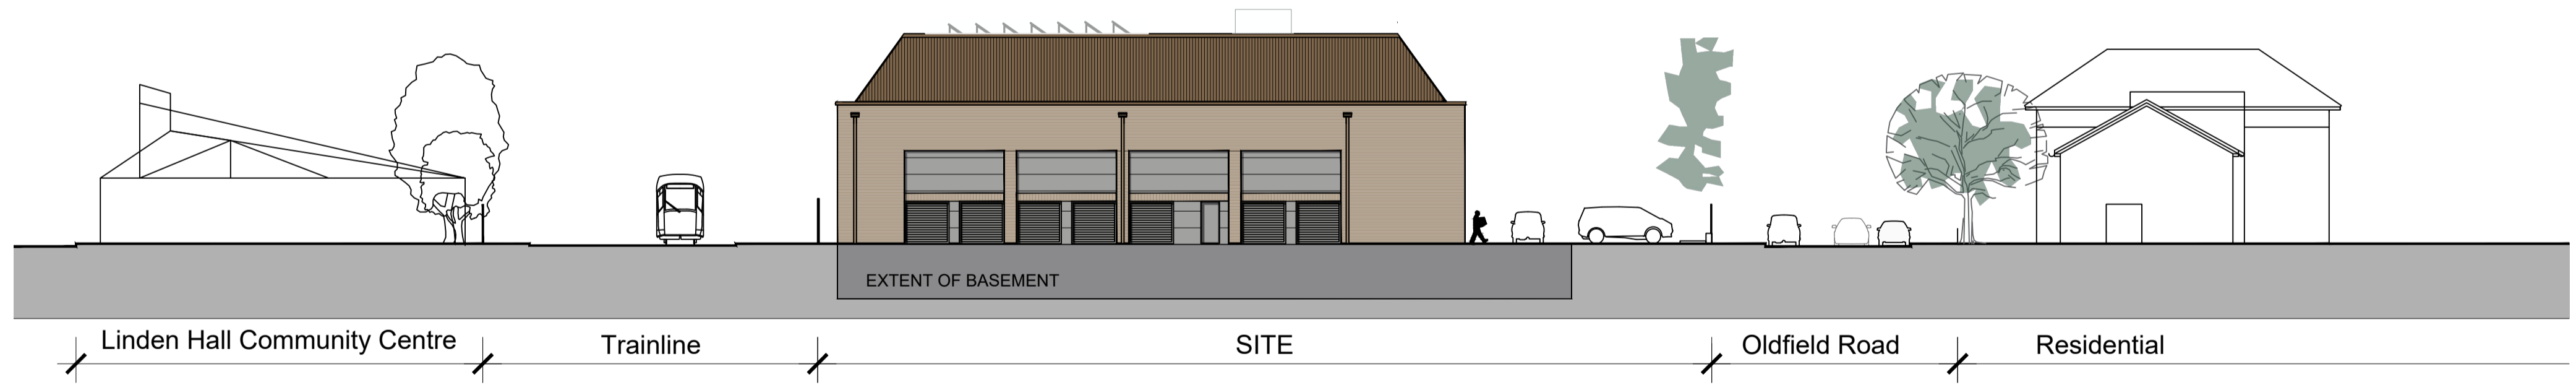

WEST ELEVATION

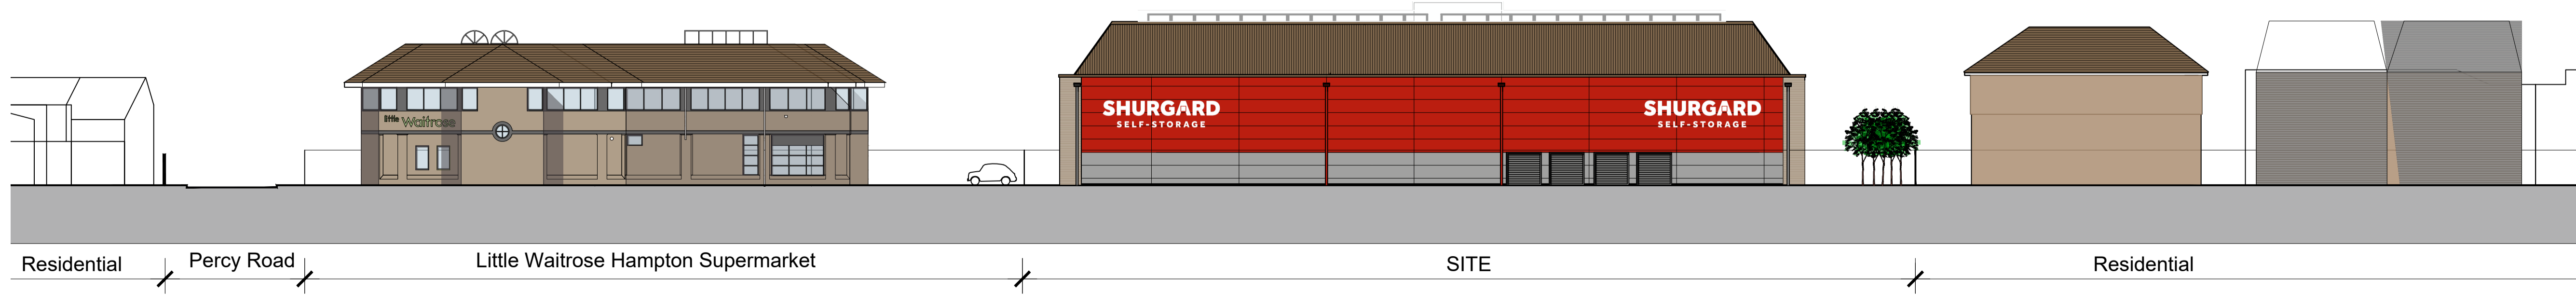

NORTH ELEVATION FROM THE TRAINLINE

PLANNING

SCALE	DATE	DRAWN	CHECKED
1:250@A1	MAR'24	AF	DA

PROJECT
Shurgard
 Oldfield Road
 Hampton: TW12 2HR

DRAWING
 Contextual Elevations
 As Proposed

Threesixty Architecture
 10 MONTROSE STREET
 GLASGOW
 G1 1RE

0141 229 7575
 www.360architecture.com

DRAWING No.
23053GA-D-008C