






PROPOSED FRONT ELEVATION
SCALE 1:50

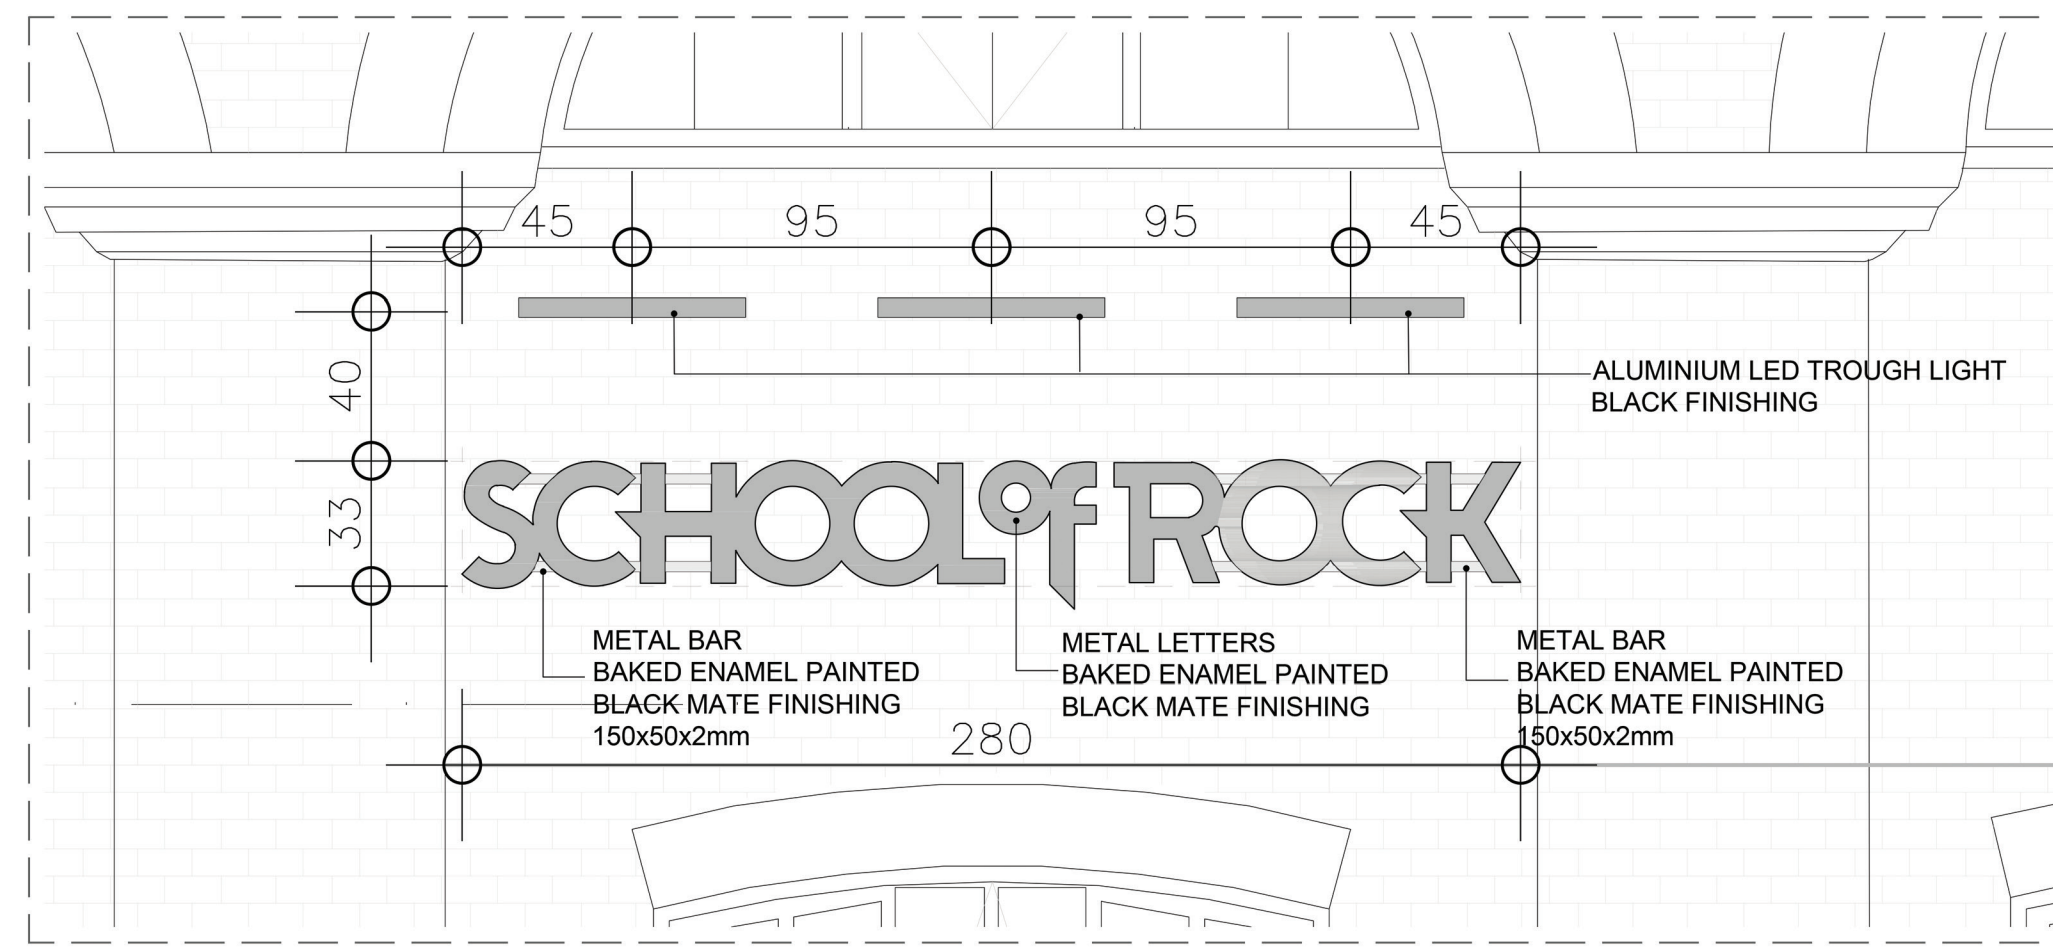

SIGN ELEVATION
SCALE 1:20

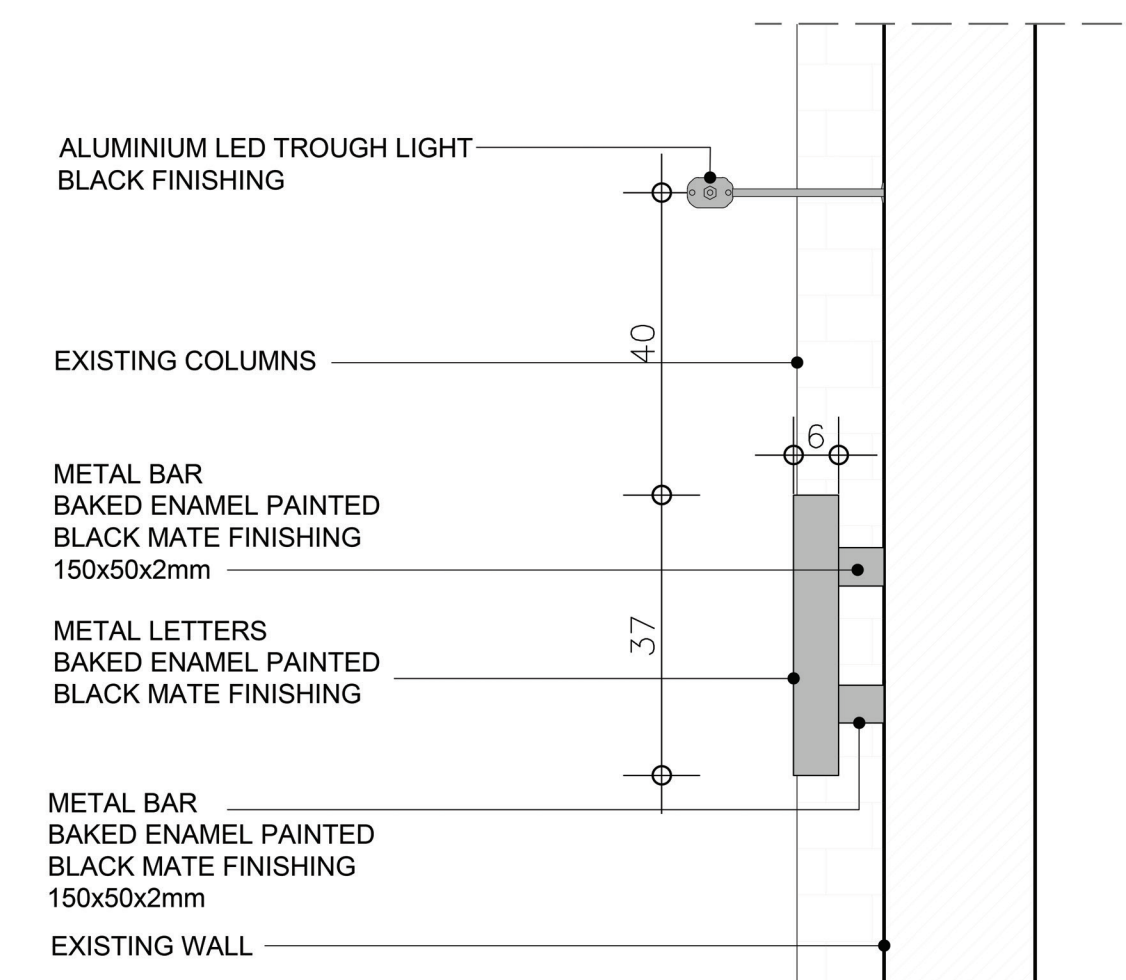

SIGN DETAIL
SCALE 1:5

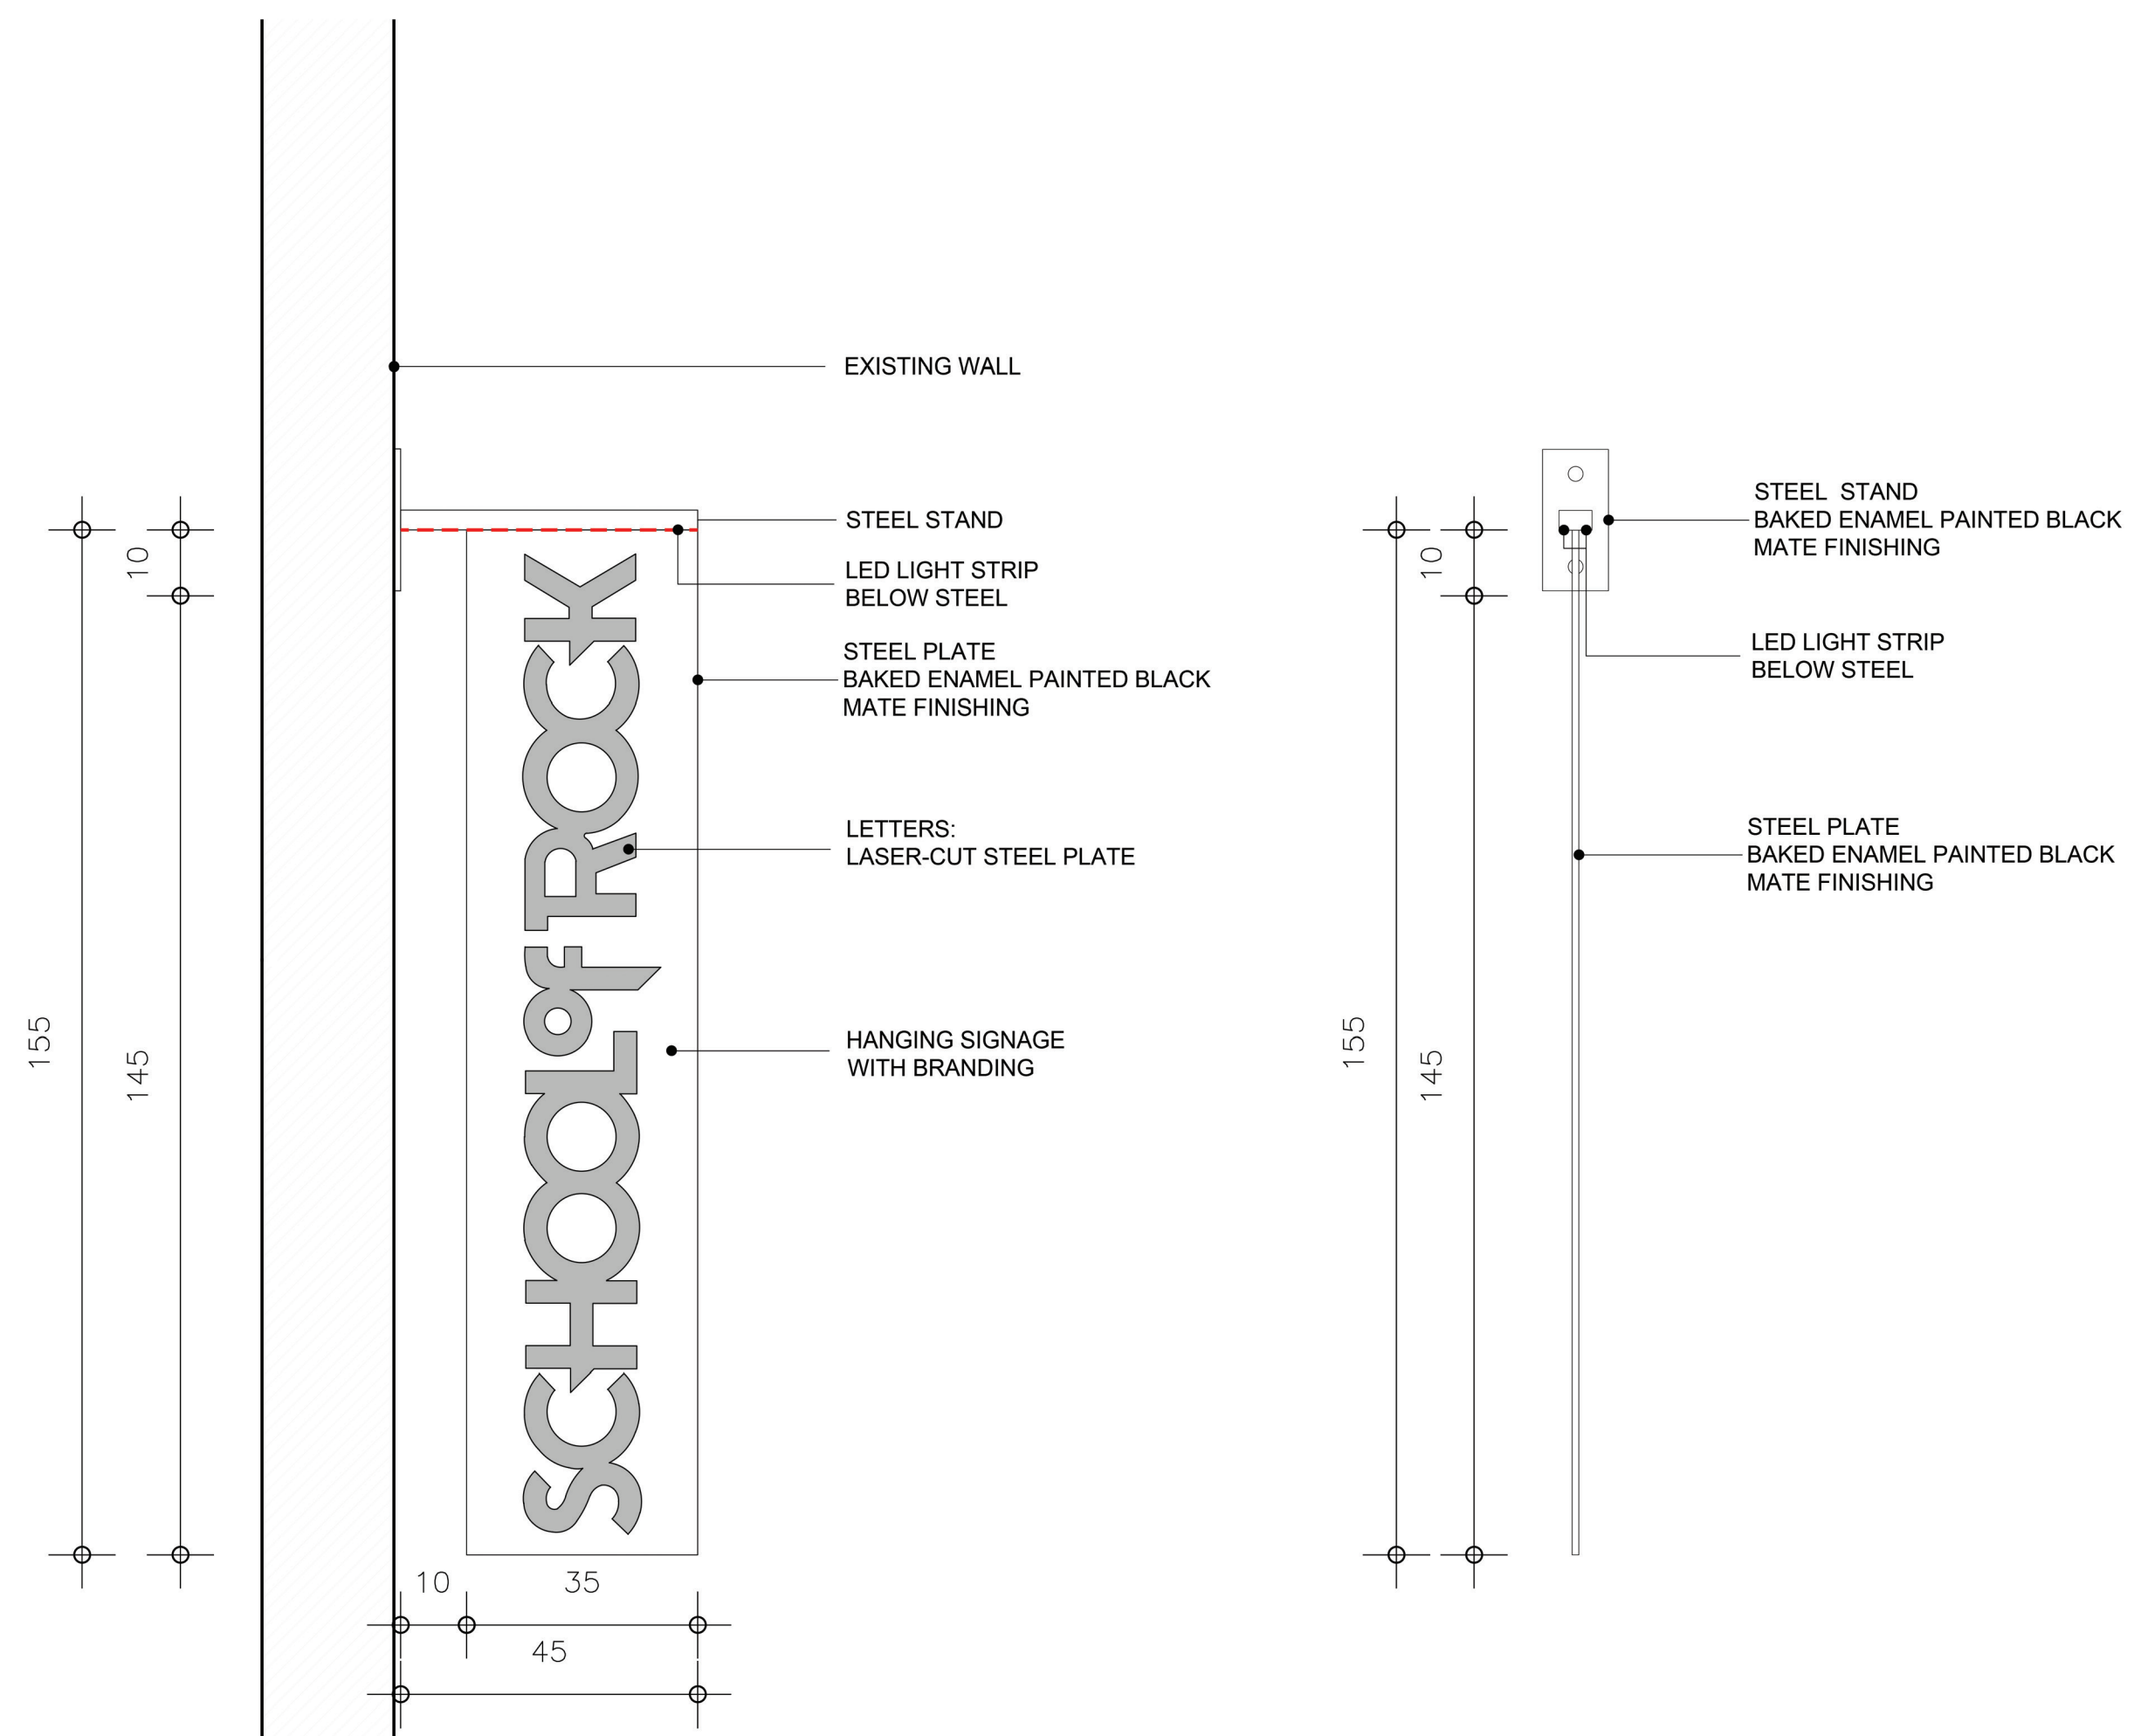

HANGING SIGN DETAIL
SCALE 1:5

Written dimensions to be taken in preference to scaled dimensions. The Contractor is responsible for checking all dimensions before work starts.
All work is to be carried out to the requirements, and to the satisfaction of the Local Authority.
These drawings are for planning purposes only.
Any discrepancies to be brought to the attention of 4D Planning Consultants immediately.

Location Plan

Rev	Date	Description	By	CHK

4D PLANNING
Chartered Town Planners & Architectural Technicians
Architecture | Town Planning
T: 0203 1500 183 www.GetMePlanning.com

www.GetMePlanning.com

Client
Mr Matias Puga

Project
18 Petersham Road, Richmond
Brewery Stores TW10 0UW

Title
**PROPOSED DRAWINGS
SIGNAGE DETAILS**

Date: 16/09/2024
Scale: 1:100 @ A3
Drawing No: 4D-513

Rev: REV D
15.11.2024

POB

