


Proposed Rear Elevation  
1 : 100



Proposed front elevation  
1 : 100

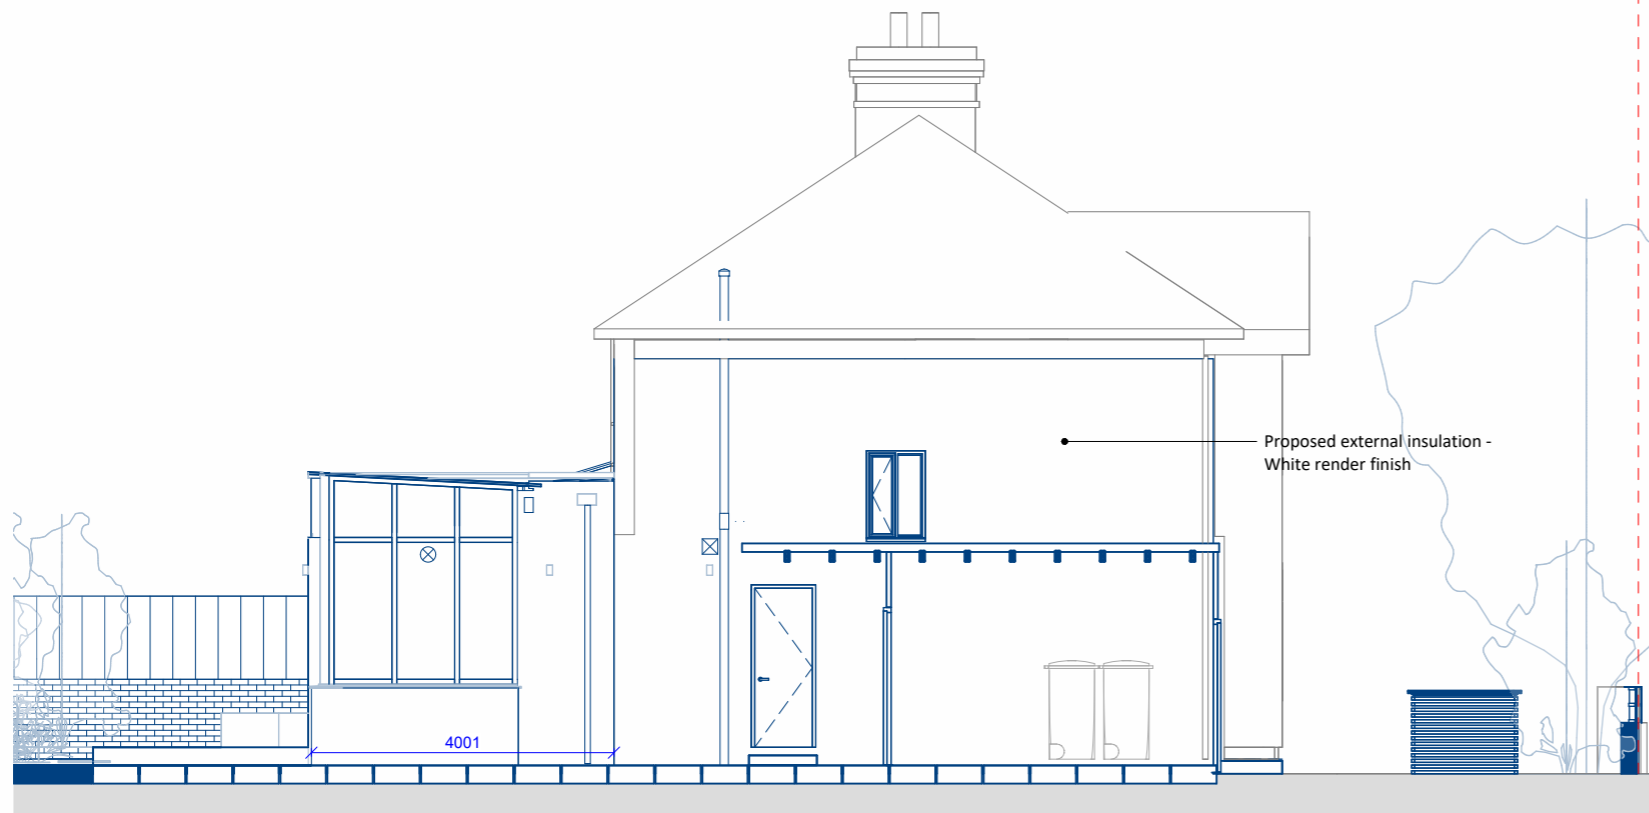

Proposed - Side Elevation  
1 : 100


**Notes**

Unagru Limited takes no responsibility for dimensions obtained by scaling from this drawing. If no dimension is shown the recipient must ascertain the dimension specifically from the architect or by site measurement and may not rely on the drawing. Supply of the drawing in digital form is solely for convenience and no reliance may be placed on any data in digital form. All data must be checked against hard copy.

This drawing is issued for design intent only and should not be used for construction unless stated. All work must comply with relevant British Standards and Building Regulation requirements. Copyright Unagru Limited. Unagru Limited is a registered company in England & Wales: 11296561 Registered Office: Unit 1 Spurhouse, 4-14 Spurstowe Terrace, London E8 1LT. This drawing is the property of Unagru Limited. No disclosure or copy of it may be made without the written permission.

**Project Name**  
34 St Margarets Road

**Drawing Title**  
Planning - Proposed Elevations

 

**A-09-007**

Status	Tender	
Date	15/09/23	Job No. 186
Rev.		
SCALE	1 : 100	@ A3