


0 C O		Disclaimer Jo Cowen Architects takes no responsibility for	Revision	Date	Date Description Description		Project			Drawing Title EXISTING	
			P1	15/11/2024	2024 PLANNING APPLICATION	Installation of external AC condenser units					
		any dimensions that are obtained by scaling this drawing. If no dimension is given, it is deemed to				and bin store	SW13 9JP		FRONT ELEVATION		
		be the responsibility of the contractor to ascertain									
Cowen Architects Ltd	_	the dimension from site measurement before any									
Kings Road Isea	RIBA 🖽	fabrication takes place. All copyright for information included on this				Drawing Purpose	Drawing Date	Revision Date	Revision	Drawing Number	Scale @
don SW10 0TZ		drawing remains with Jo Cowen Architects				PLANNING	10/05/2024	15/11/2024	P1	JCA-0947-0410-EE-FR	1:100

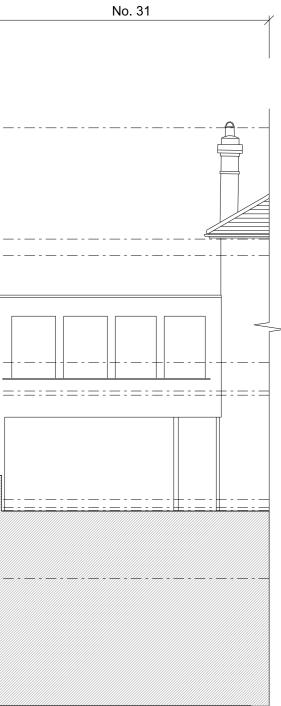

Scale 1:100 @ A3