
SOUTH ELEVATION EAST ELEVATION

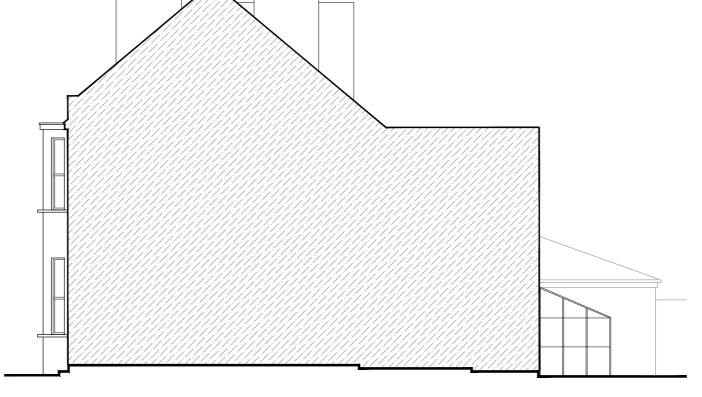

WEST ELEVATION

NORTH ELEVATION

Sufix Revisions Date

Lukasz Klimek 47 Weald Road, Uxbridge, UB10 0HQ tel. 07894203076 e-mail: contact@lukarchitects.co.uk

Address

34 BEACONSFIELD RD TWICKENHAM TW1 3HU

General note:

commencing any work.

Figured dimensions must be taken in preference to scaled dimensions. Contractors, sub-contractors must verify all dimensions on site before

Client

Drawing Name **EXISTING ELEVATIONS**

Drawing Scale 1:100 @ A2

Drg. No. **181 PA 07** Suffix

Drawn by

Date NOV '24 Lukasz Klimek