




General note:
 Figured dimensions must be taken in preference to scaled dimensions. Contractors, sub-contractors must verify all dimensions on site before commencing any work.

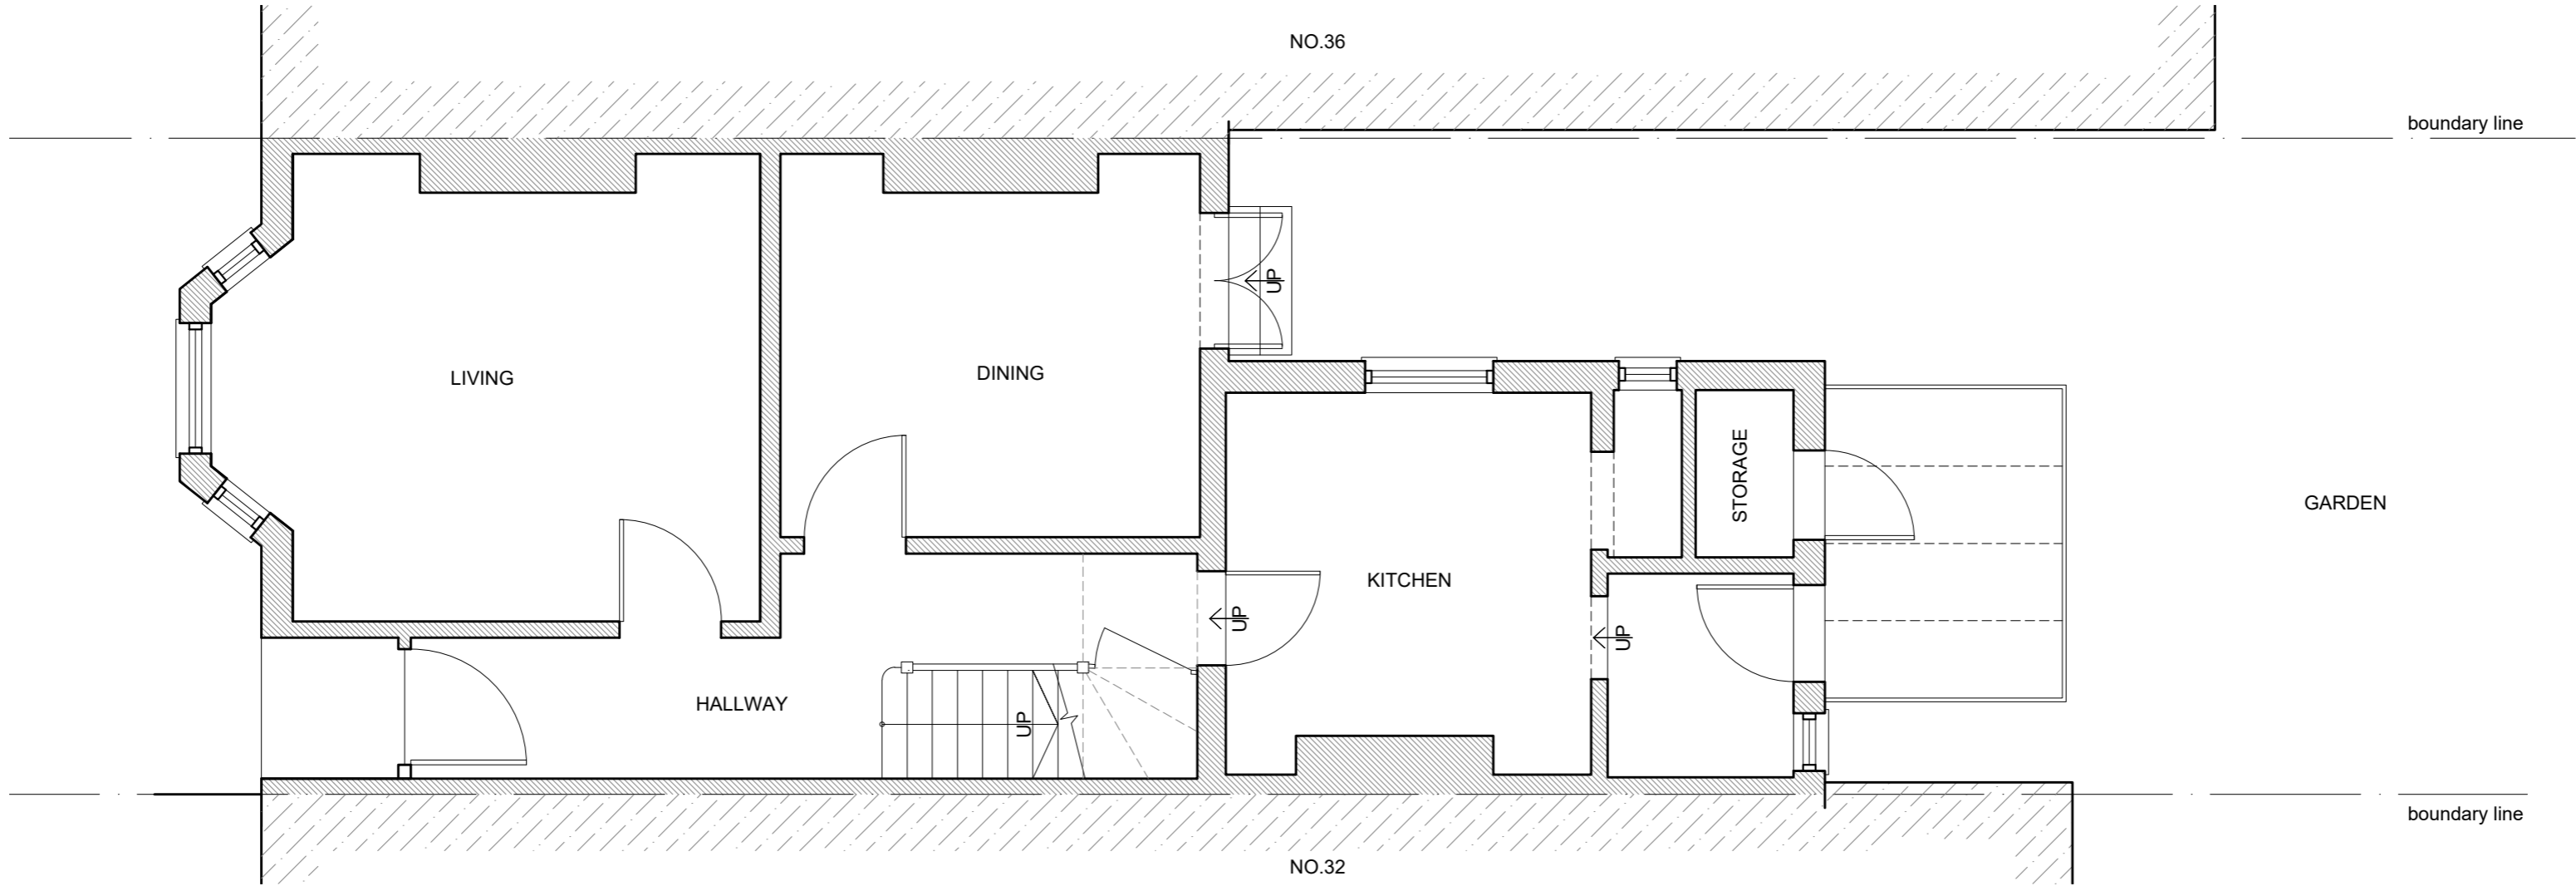

GROUND FLOOR PLAN 1:50 (NO CHANGE)

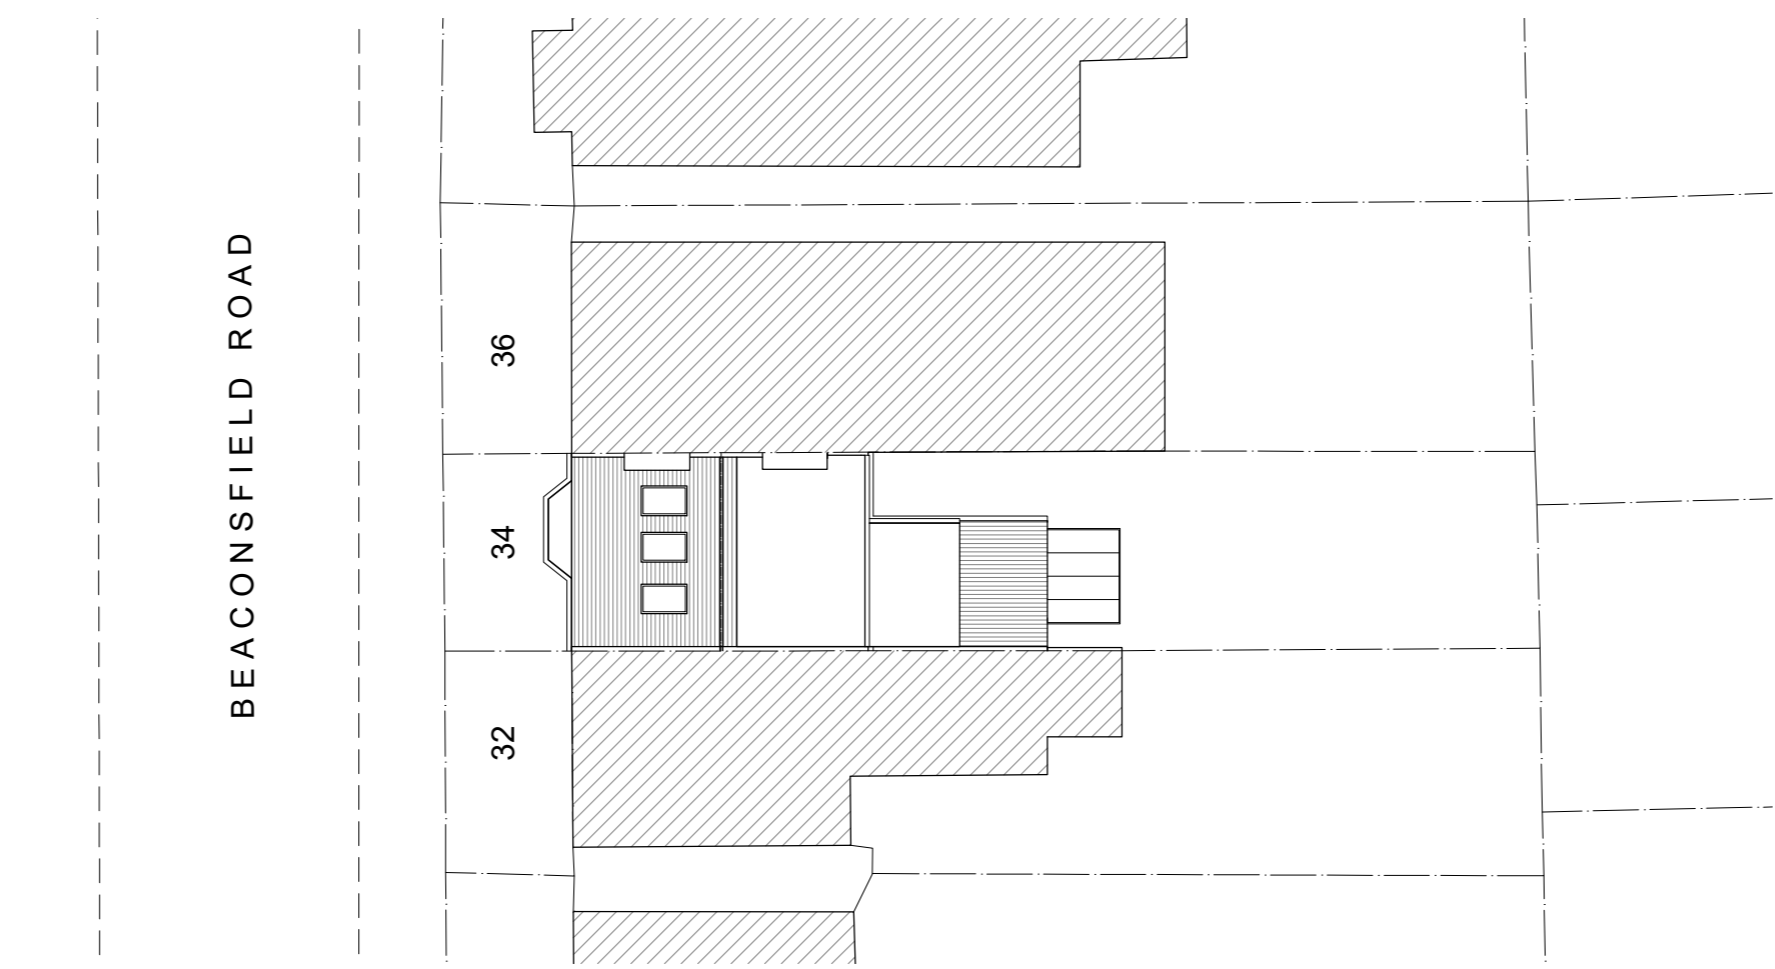

SITE PLAN 1:200

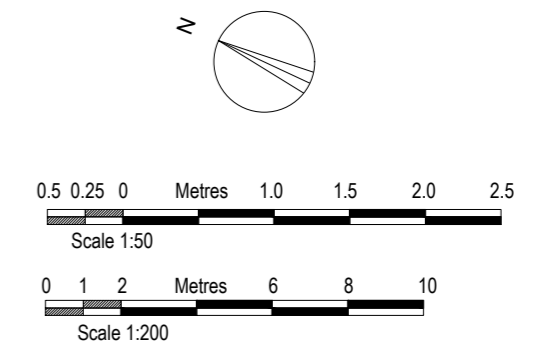

Suffix	Revisions	Date

Lukasz Klimek
 47 Weald Road, Uxbridge, UB10 0HQ
 tel. 07894203076
 e-mail: contact@lukarchitects.co.uk

Address
 34 BEACONSFIELD RD
 TWICKENHAM
 TW1 3HU

Client

Drawing Name
PROPOSED SITE AND GF PLANS

Drawing Scale **AS SHOWN @ A2**

Drg. No. **181 PA 08** Suffix
 Drawn by **Lukasz Klimek** Date NOV'24