



General note:



Figured dimensions must be taken in preference to scaled dimensions. Contractors, sub-contractors must verify all dimensions on site before commencing any work.

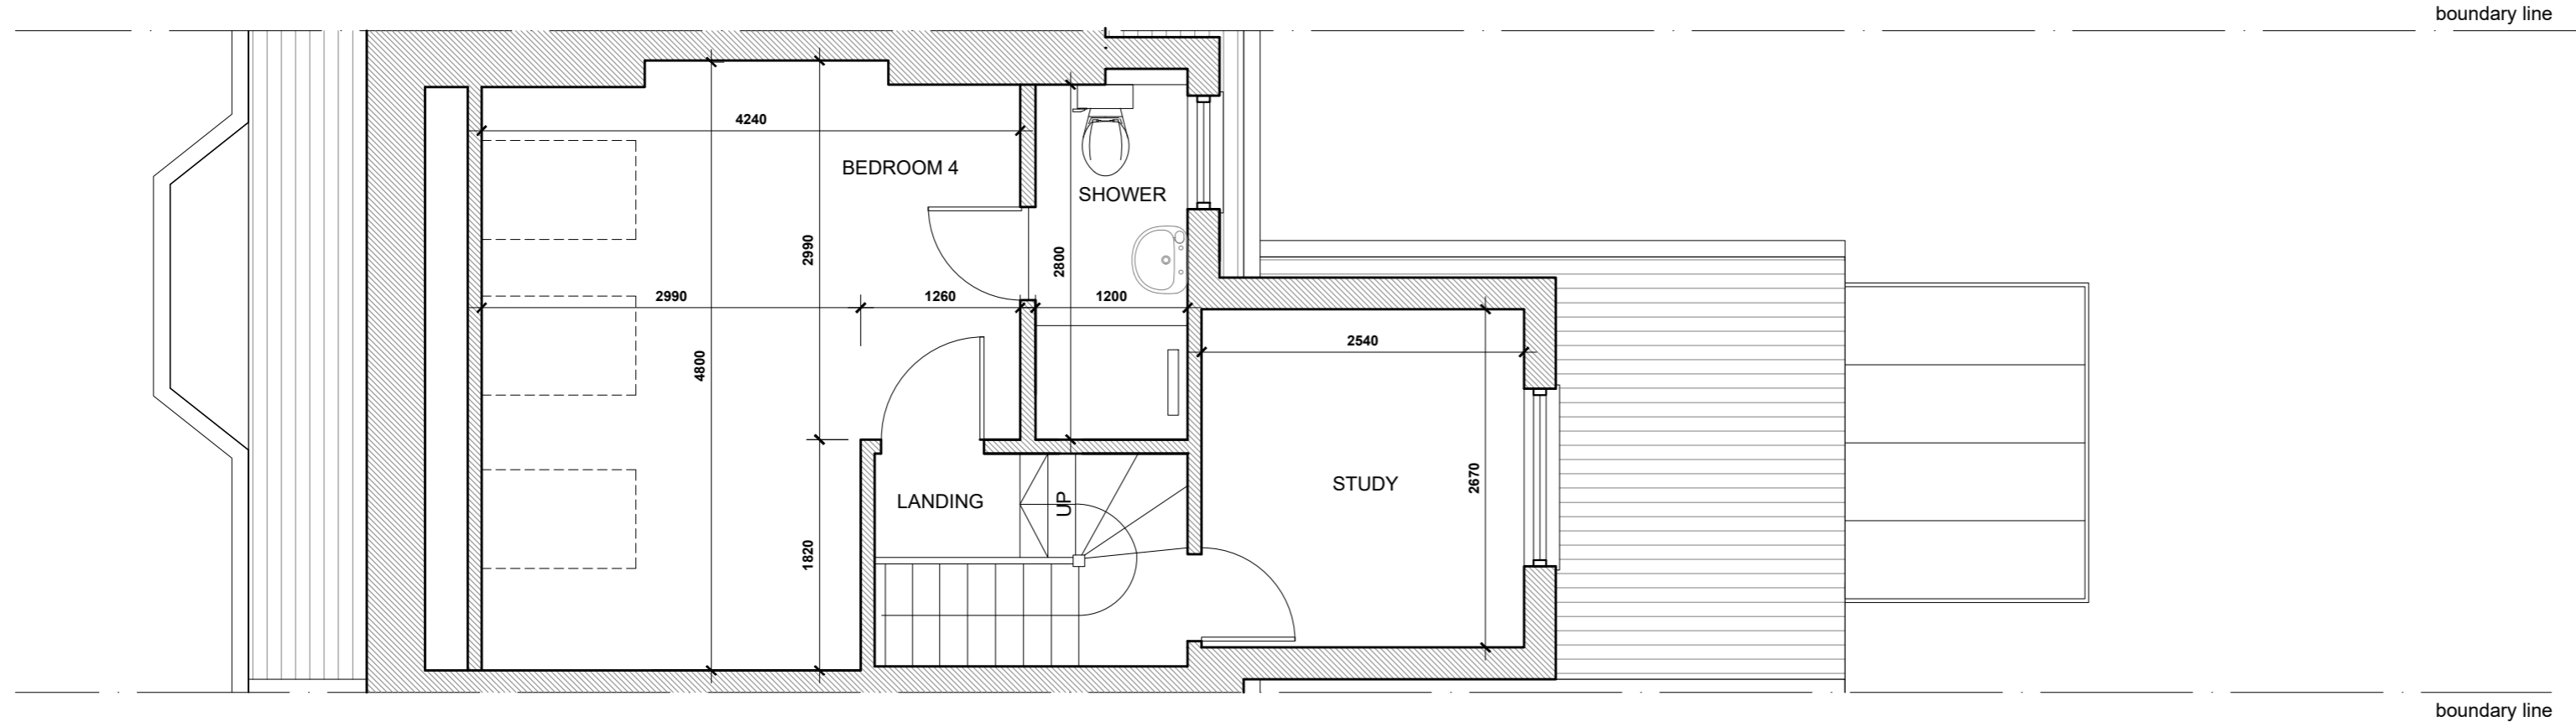

LOFT PLAN

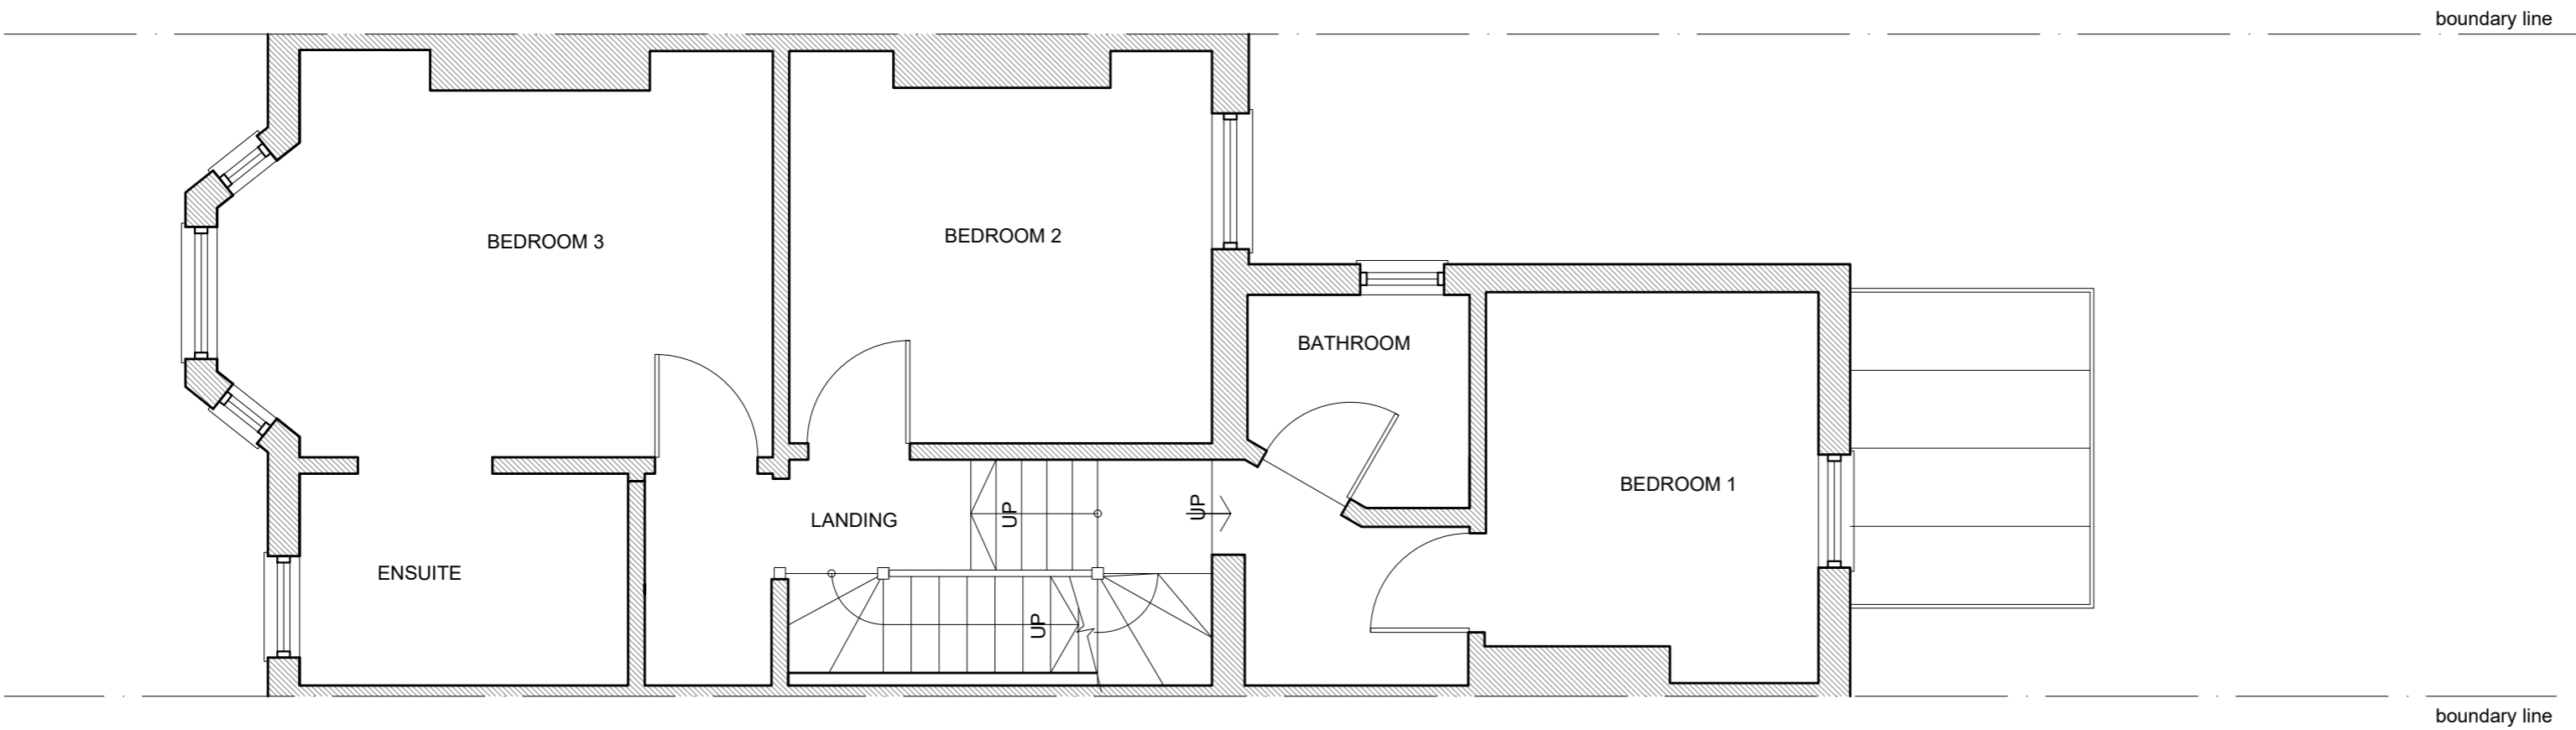

FIRST FLOOR PLAN

  

Suffix	Revisions	Date

Lukasz Klimek
47 Weald Road, Uxbridge, UB10 0HQ
tel. 07894203076
e-mail: contact@lukarchitects.co.uk

Address
34 BEACONSFIELD RD
TWICKENHAM
TW1 3HU

Client

Drawing Name
PROPOSED PLANS

Drawing Scale **1:50 @ A2**

Drg. No. **181 PA 09** Suffix **B**

Drawn by
Lukasz Klimek Date NOV'24