



**General note:**


Figured dimensions must be taken in preference to scaled dimensions. Contractors, sub-contractors must verify all dimensions on site before commencing any work.

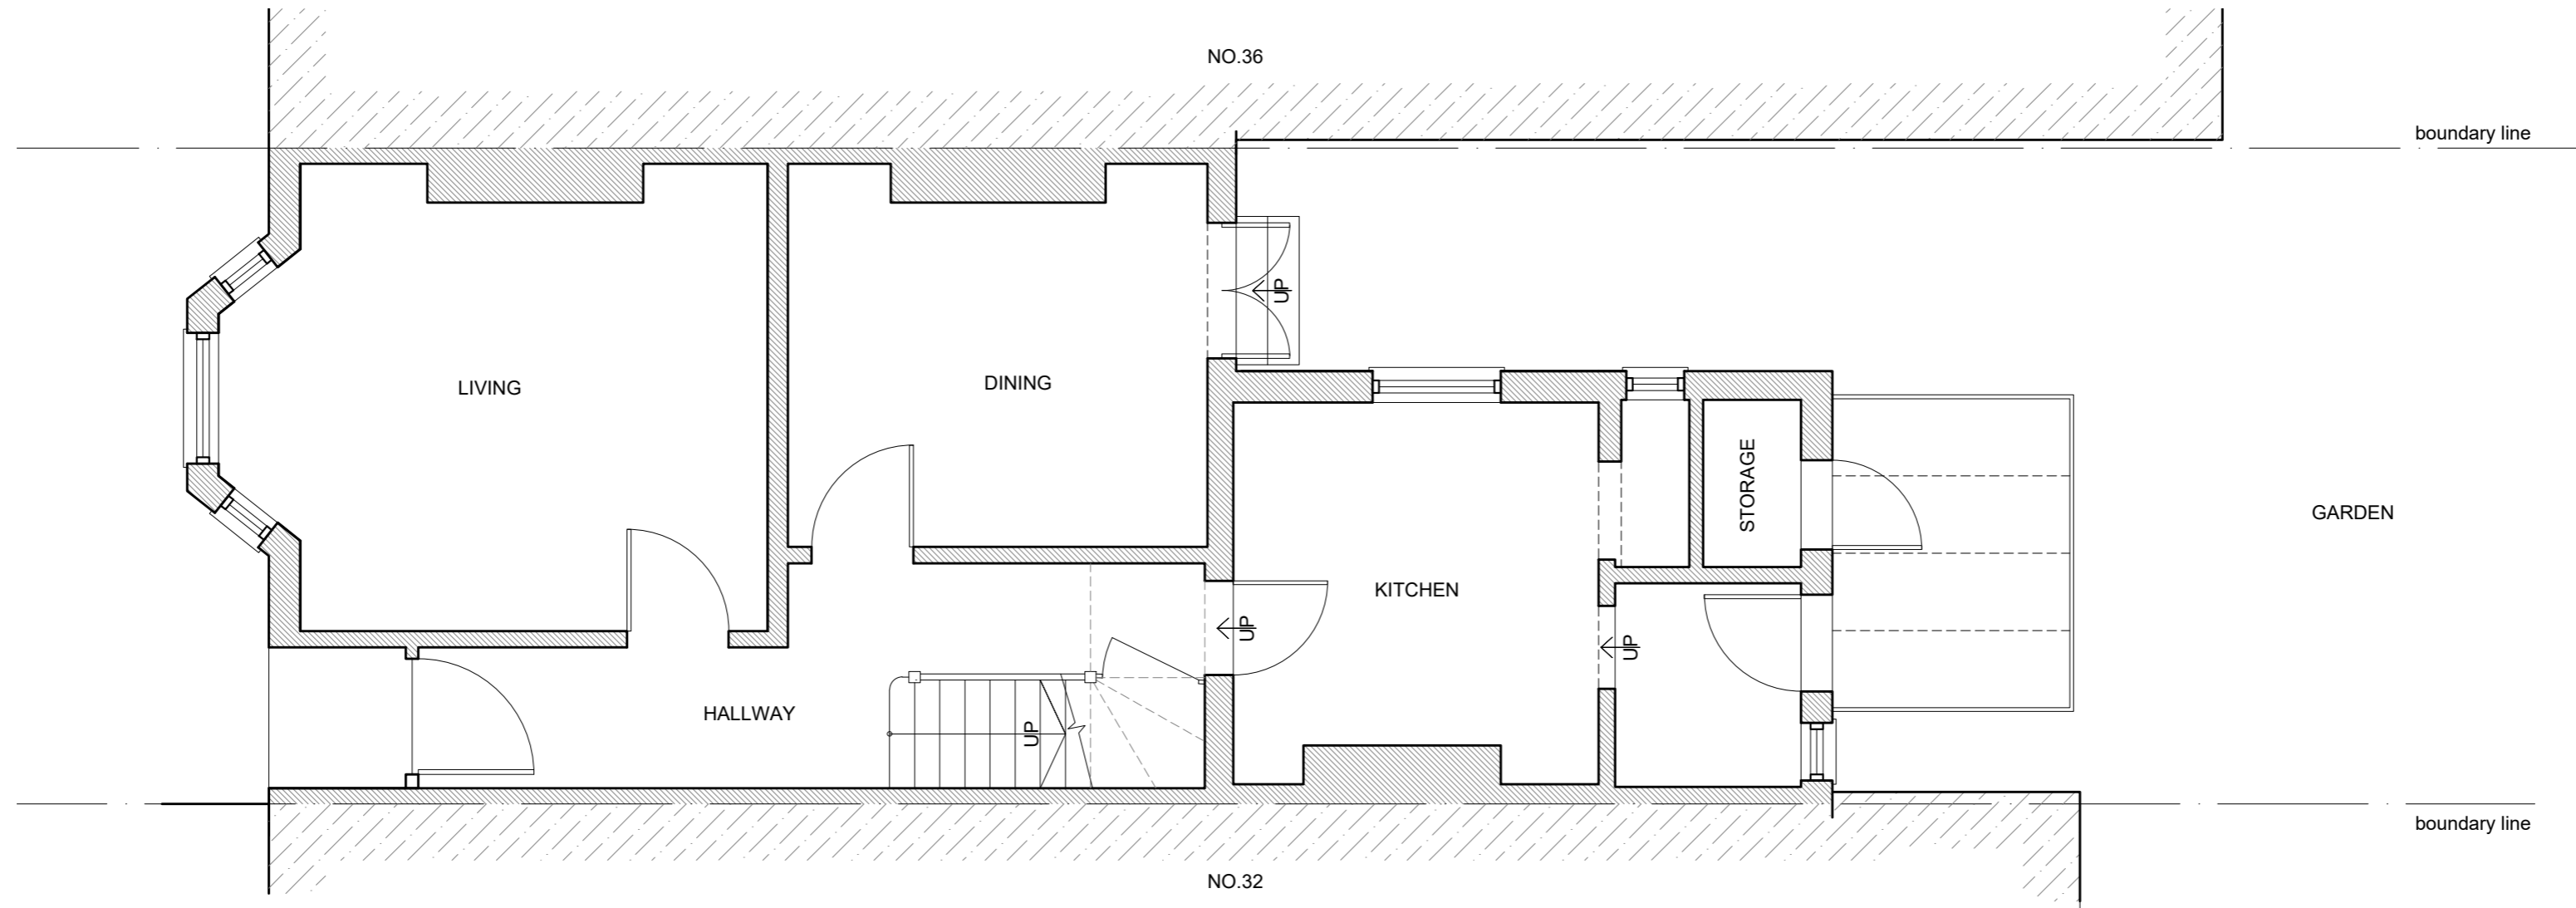

**GROUND FLOOR PLAN 1:50**

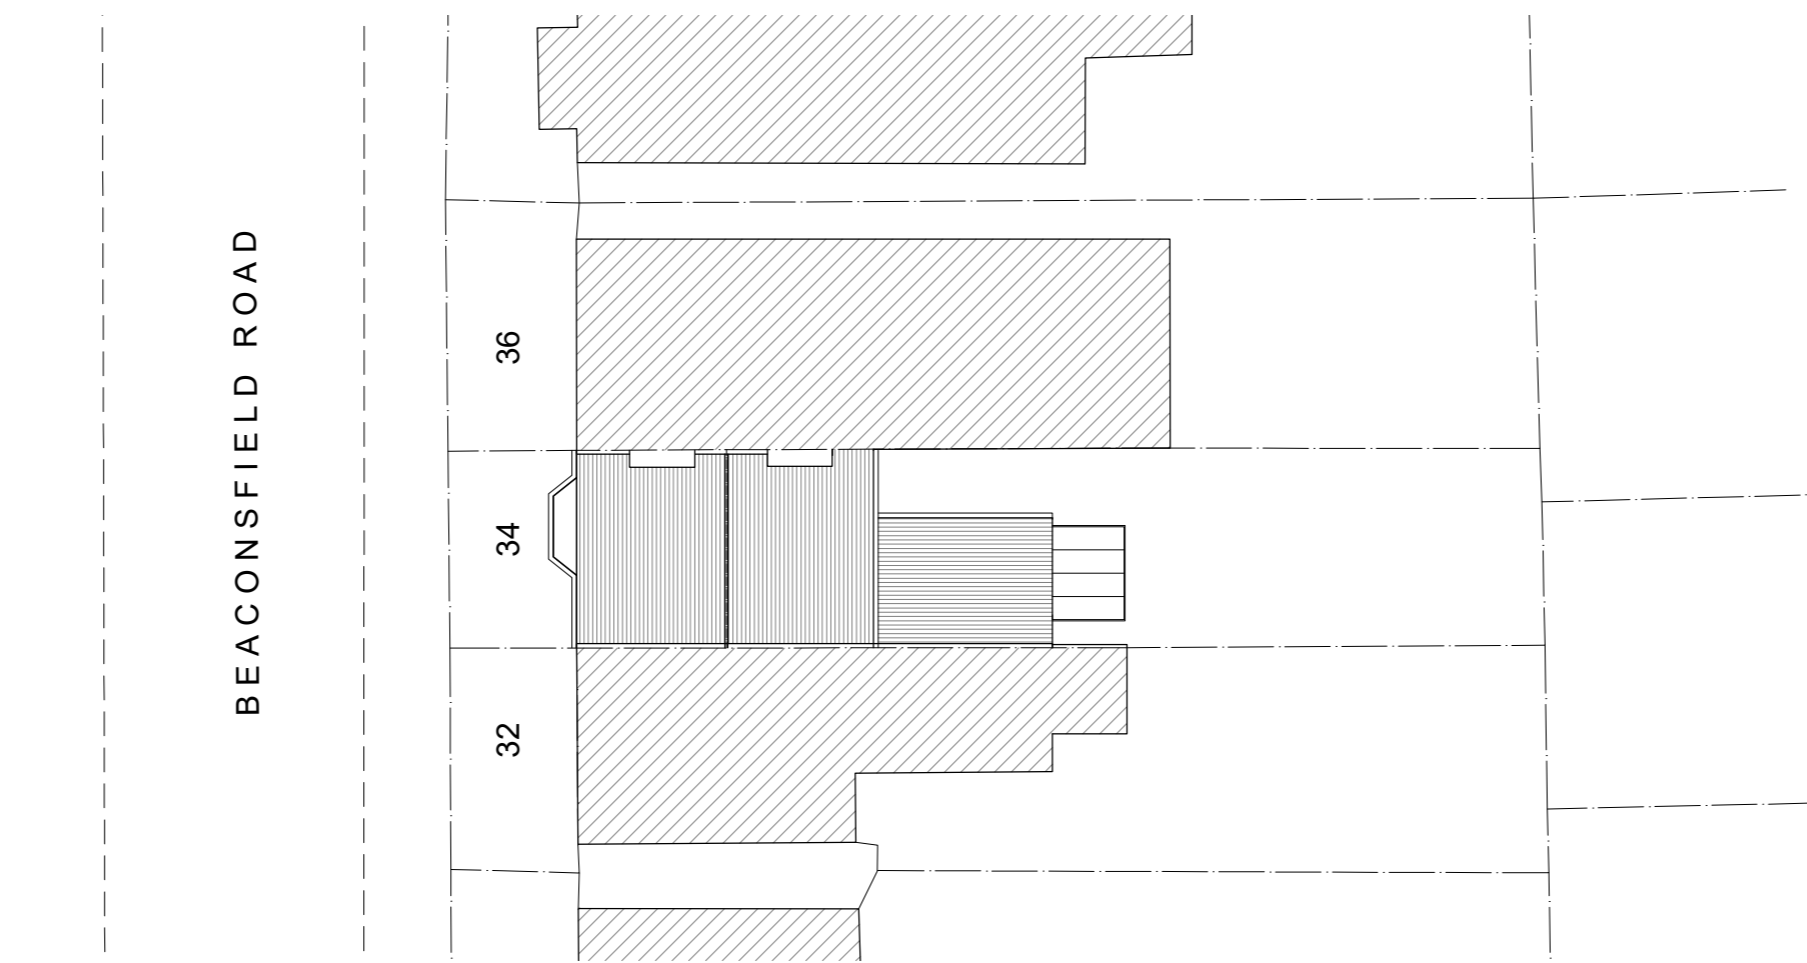

**SITE PLAN 1:200**

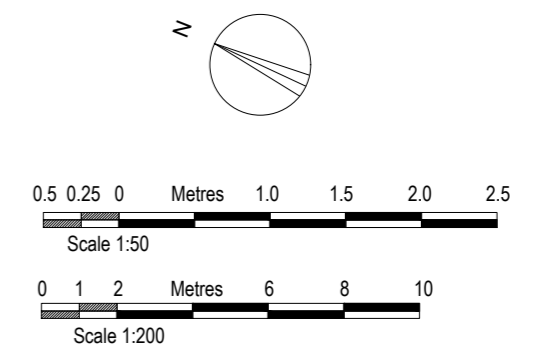

Suffix	Revisions	Date

Lukasz Klimek  
47 Weald Road, Uxbridge, UB10 0HQ  
tel. 07894203076  
e-mail: contact@lukarchitects.co.uk

Address  
34 BEACONSFIELD RD  
TWICKENHAM  
TW1 3HU

Client

Drawing Name  
**EXISTING SITE AND GF PLAN**

Drawing Scale **AS SHOWN @ A2**

Drg. No. **181 PA 05** Suffix

Drawn by  
**Lukasz Klimek** Date NOV'24