


GROUND FLOOR PLAN
PROPOSED - 1:100 SCALE



FIRST FLOOR PLAN
PROPOSED - 1:100 SCALE

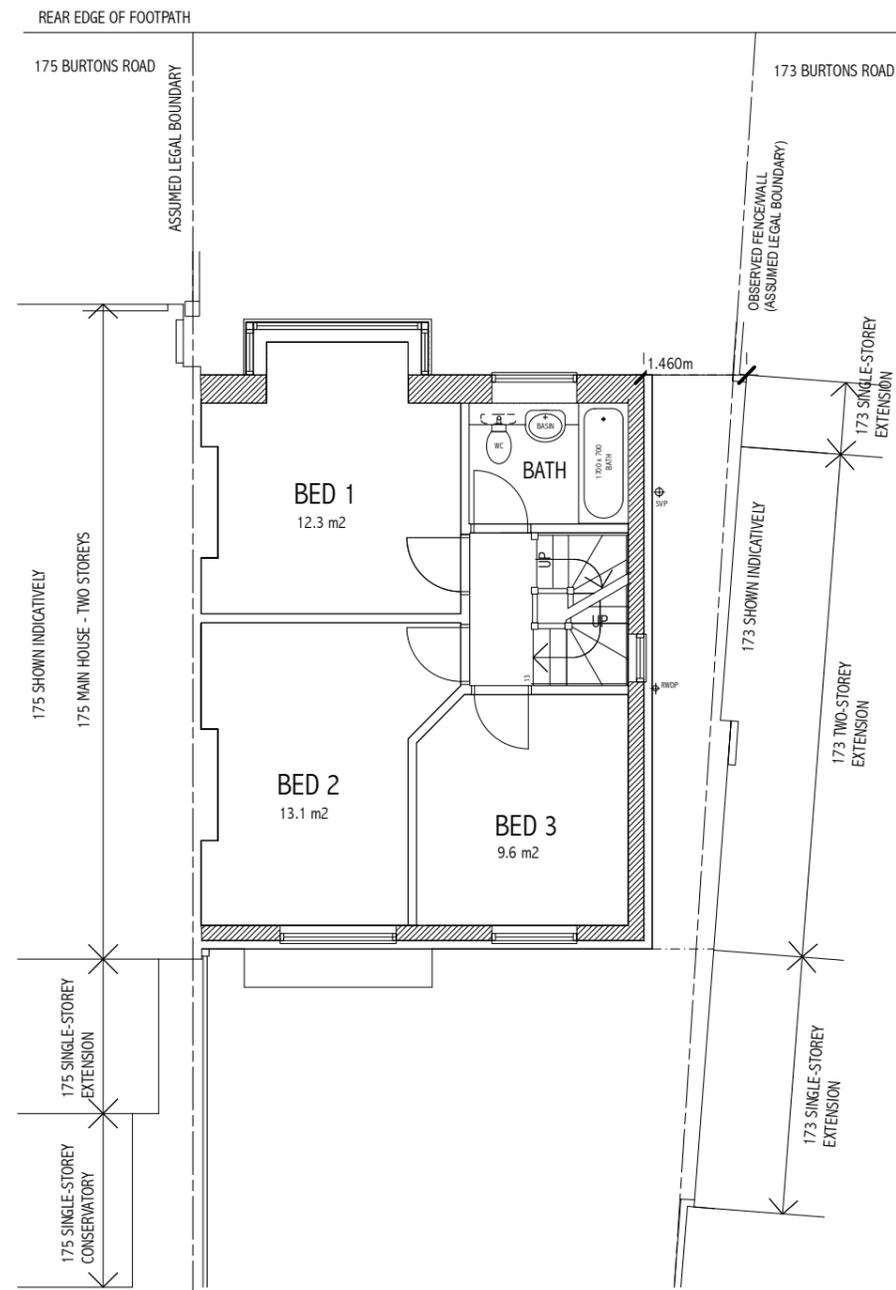

175A BURTONS ROAD
HAMPTON HILL HAMPTON TW12 1DX

PROPOSED FIRST FLOOR + LOFT EXTENSION TO EXISTING SINGLE-STOREY, SEMI-DETACHED SINGLE-FAMILY DWELLING HOUSE

GROUND + FIRST FLOOR PLANS : PROPOSED

TO BE READ IN CONJUNCTION WITH DRAWINGS Nos 916.01, 02, 03, 04, 41, 42, 43

PF2 ARCHITECTS LLP 07961 168075 graham@pf2architects.com

Based on information supplied by client. Do not scale - all dimensions to be verified on site. Drawing + design are copyright of the architect + unauthorised reproduction is forbidden.

Client : Mr. + Mrs. H. Gurney

SCALE 1 : 100 @ A3
DATE November 2024

DWG No **916.41**

REV