




Proposed First Floor Plan
Scale 1:75

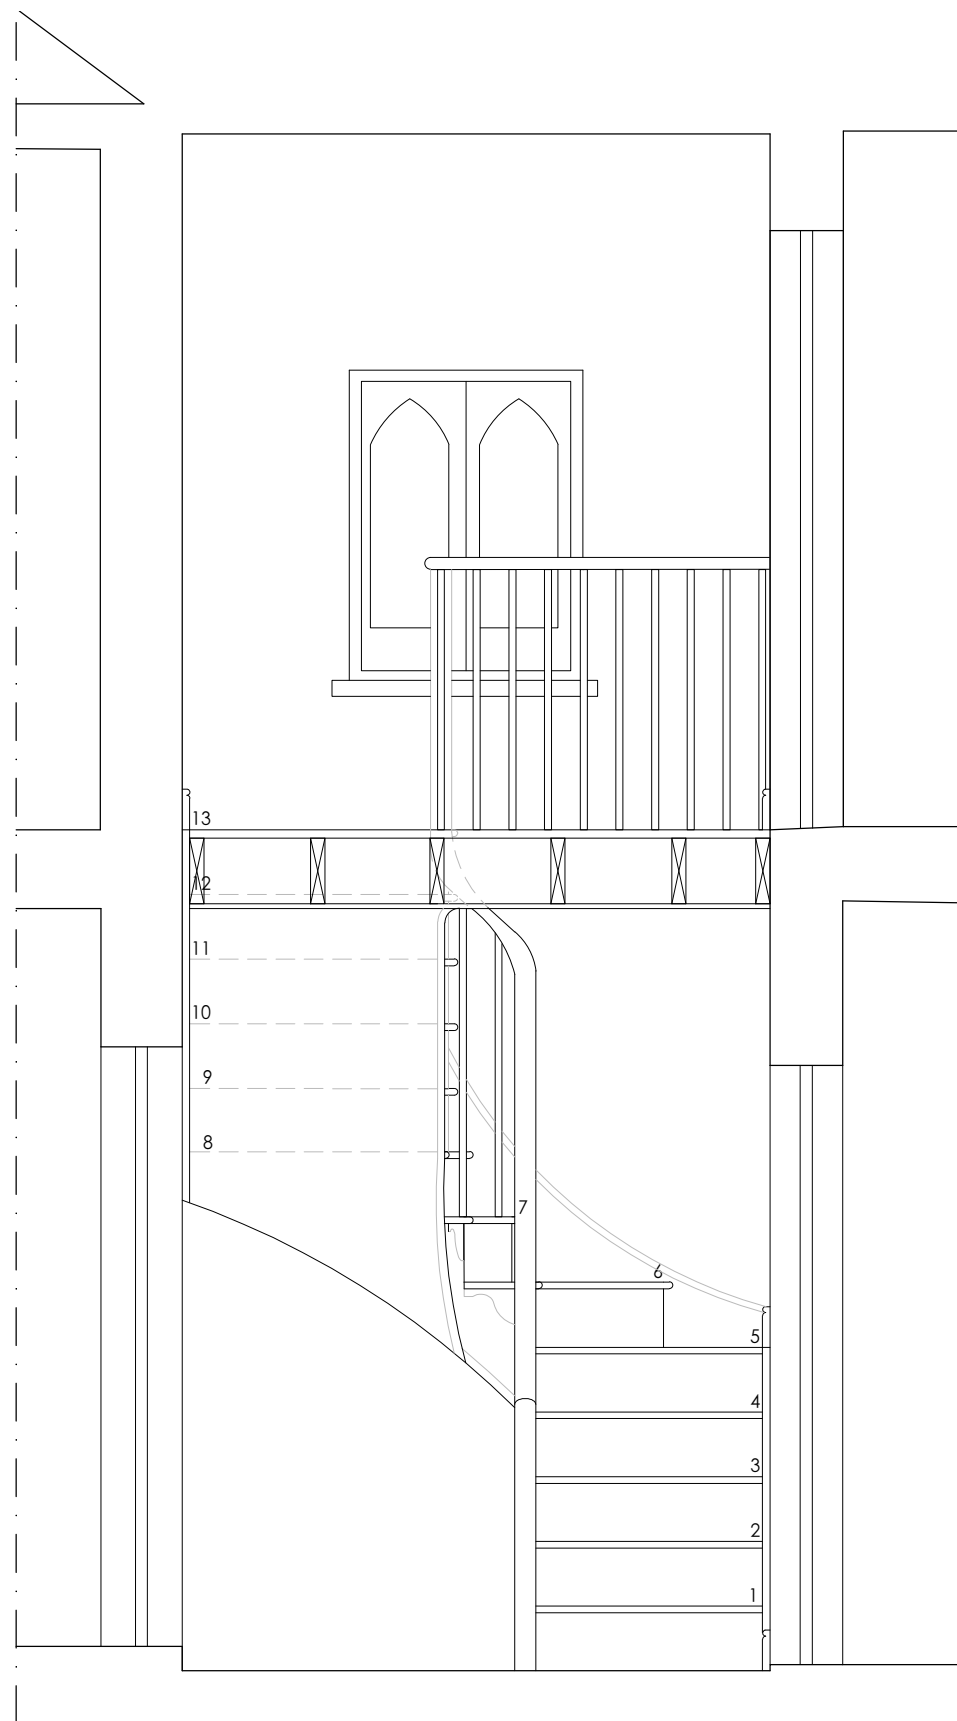

Section AA
Scale 1:25

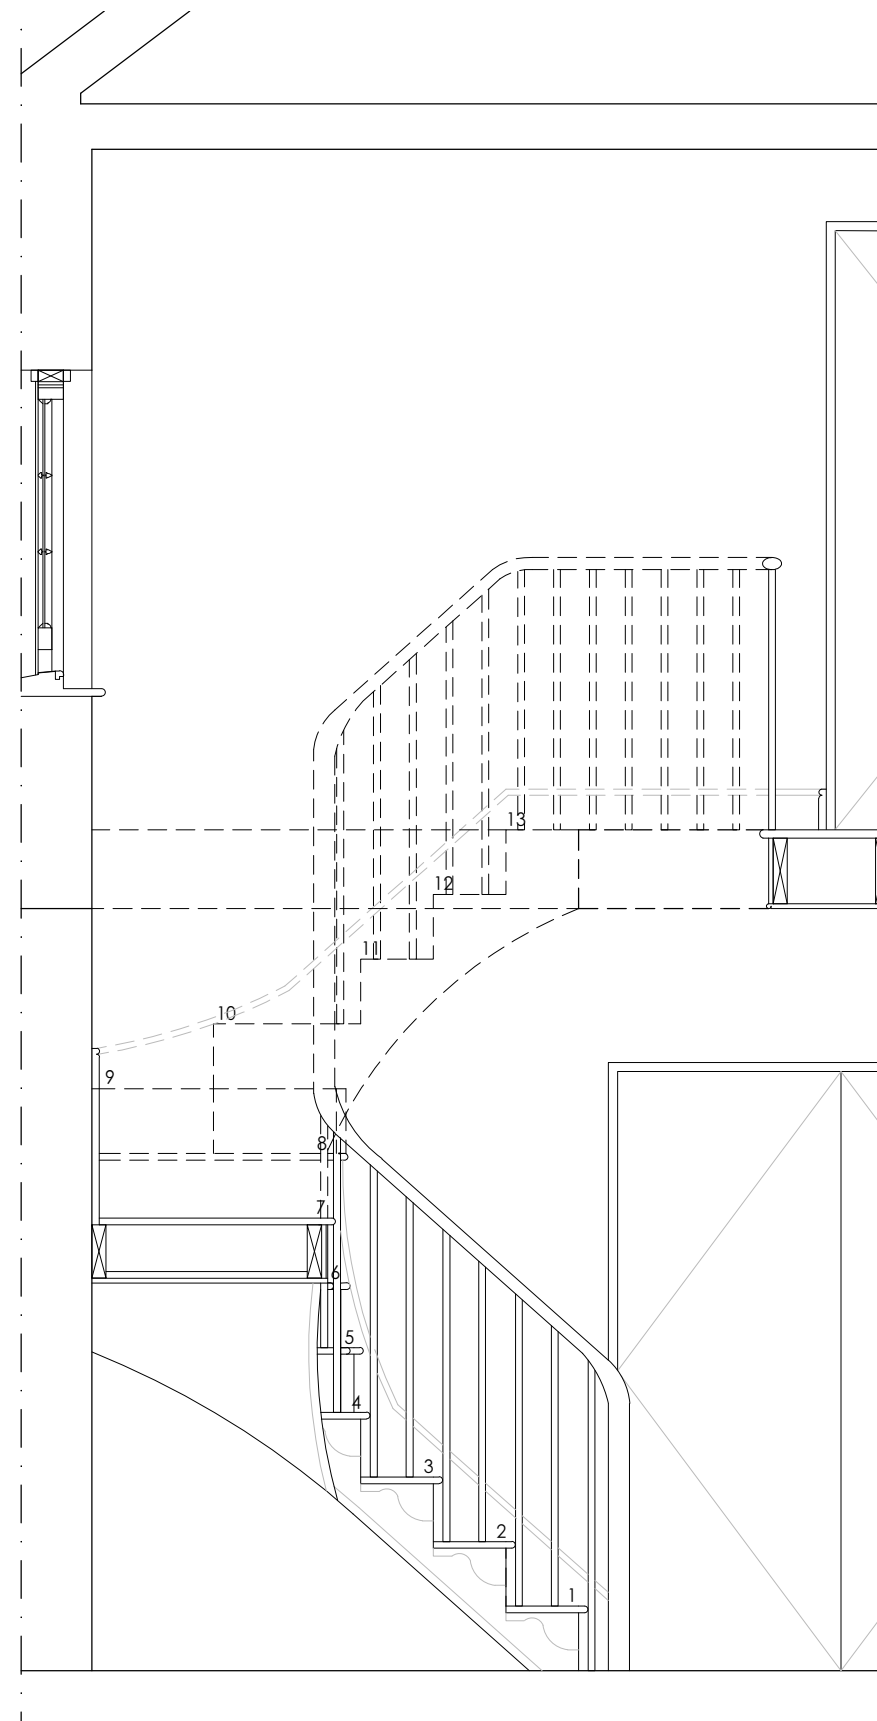

Section BB
Scale 1:25

 

MICHAEL JONES ARCHITECTS

020 8948 1863 | 129 Kew Road, Richmond, TW9 2PN
www.mjarchitects.co.uk | studio@mjarchitects.co.uk

job title

The Navigator's House

client

Gareth and Victoria Bradley

drawing title

Proposed Stair Detail

drawing number

2038.03.03.Pl01.207

scale 1:25 / 1:75 @ A3

date Oct 2024

rev

drawn by SP

checked by

IP