

Existing




Front Elevation



Side (S) Elevation



Rear Elevation

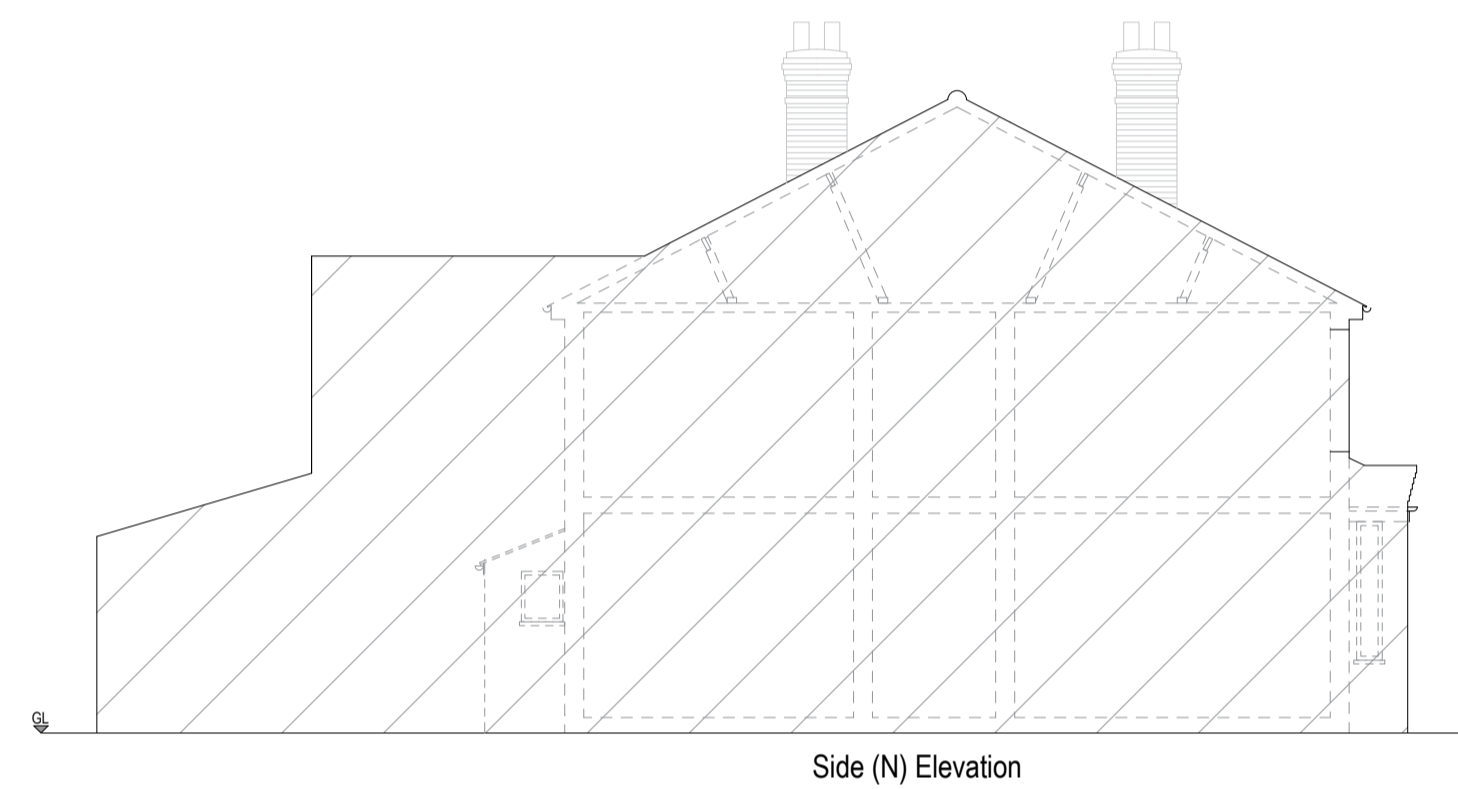


Side (N) Elevation

Proposed




Front Elevation

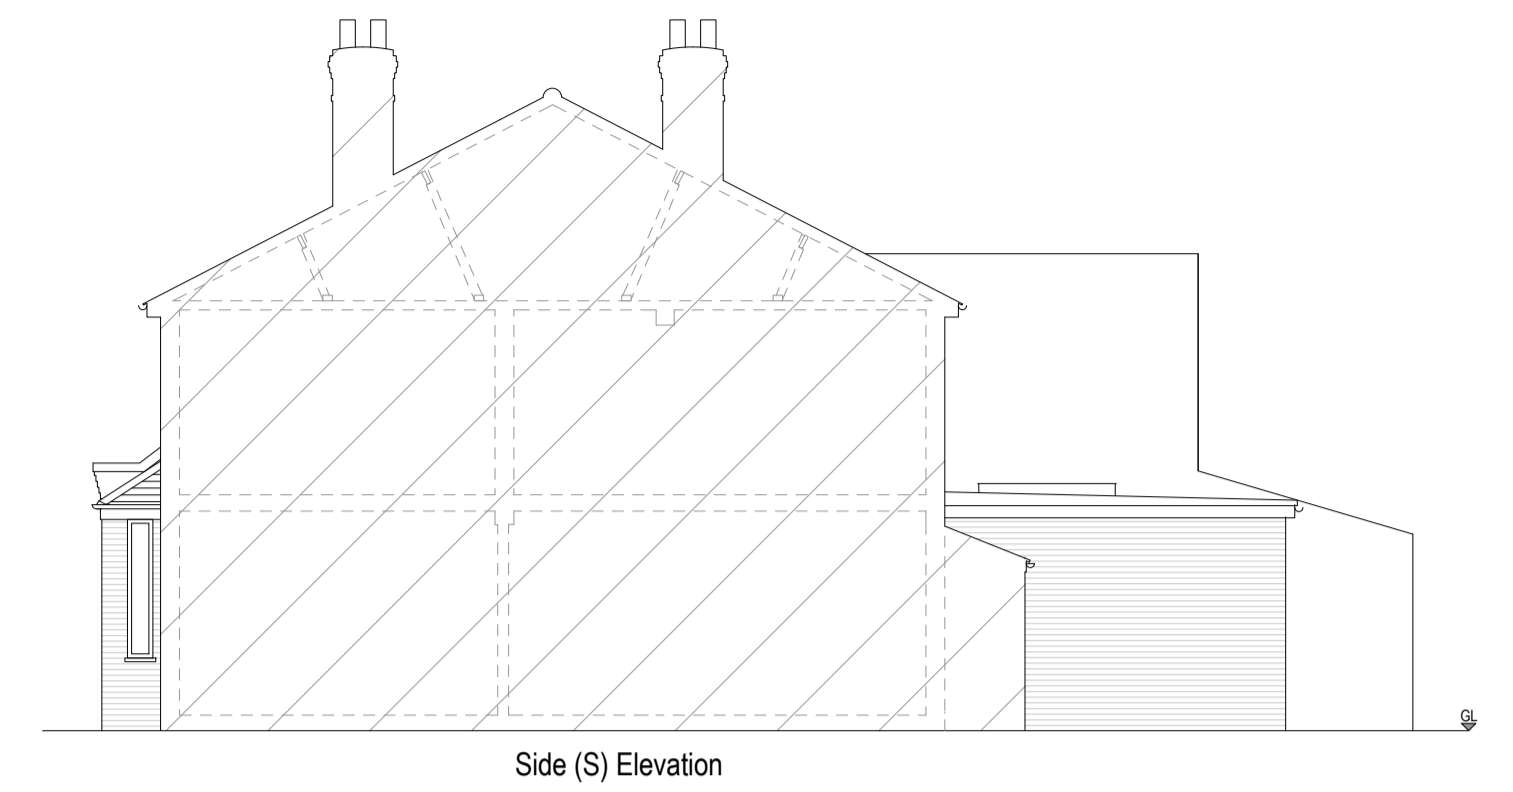


Side (S) Elevation




Rear Elevation

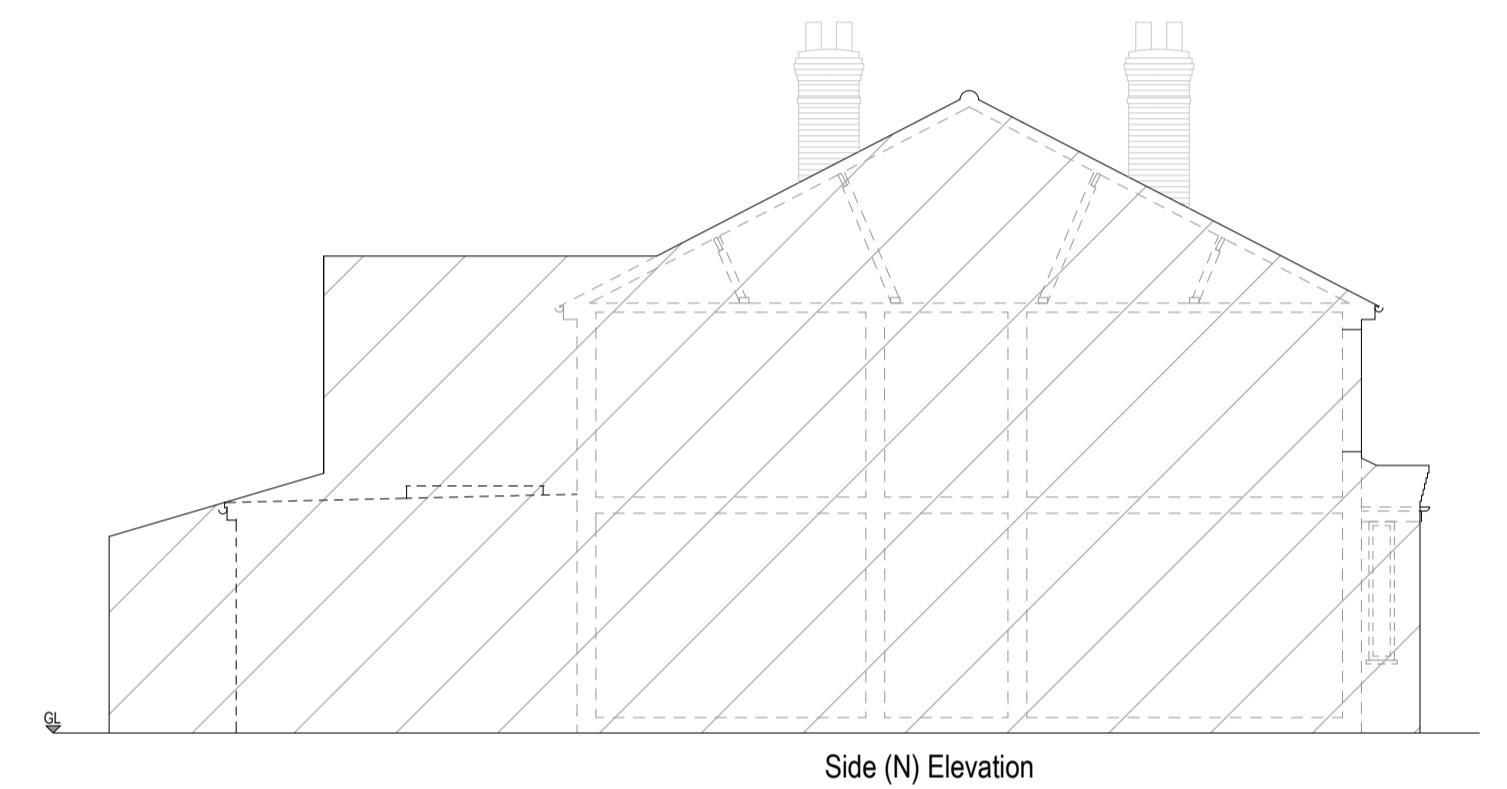


Side (N) Elevation

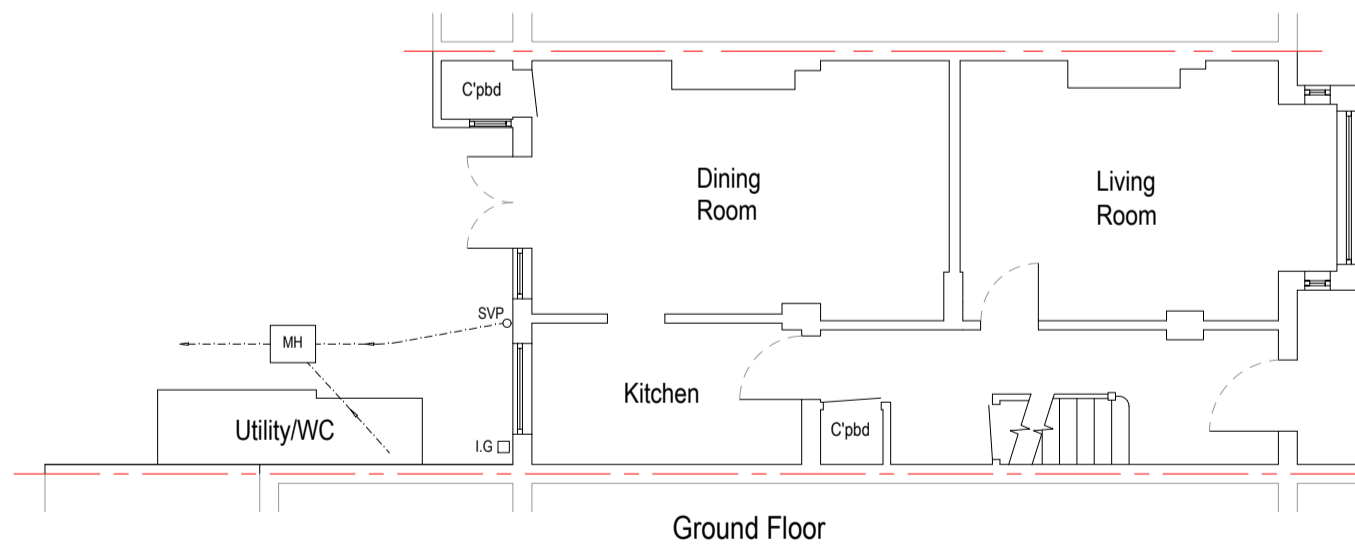


Ground Floor

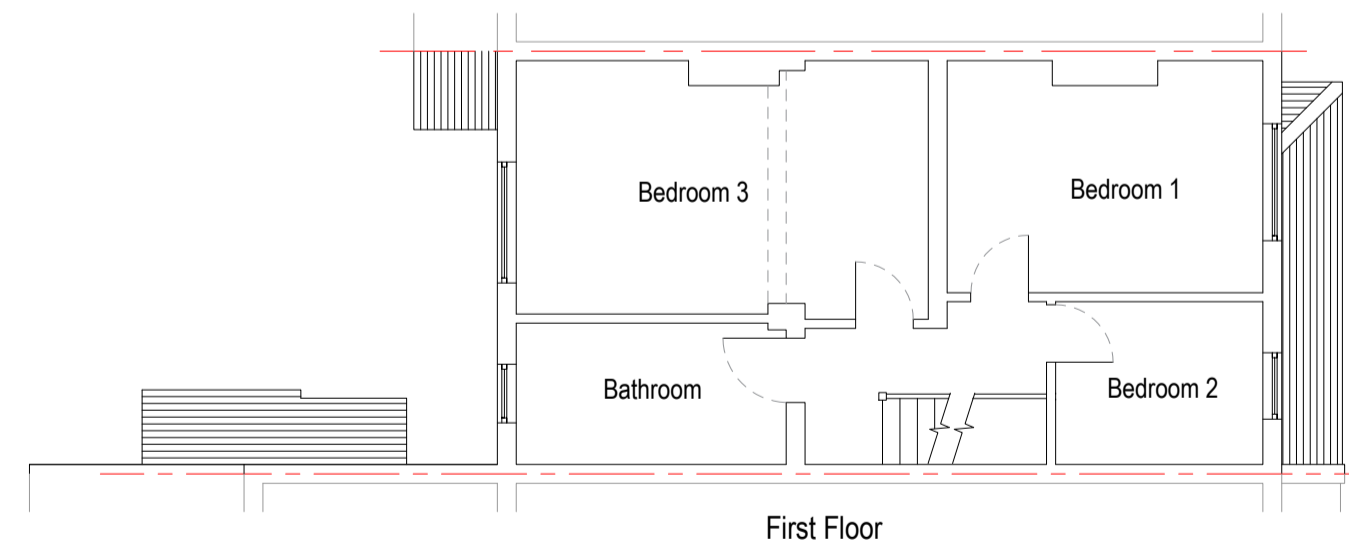

First Floor

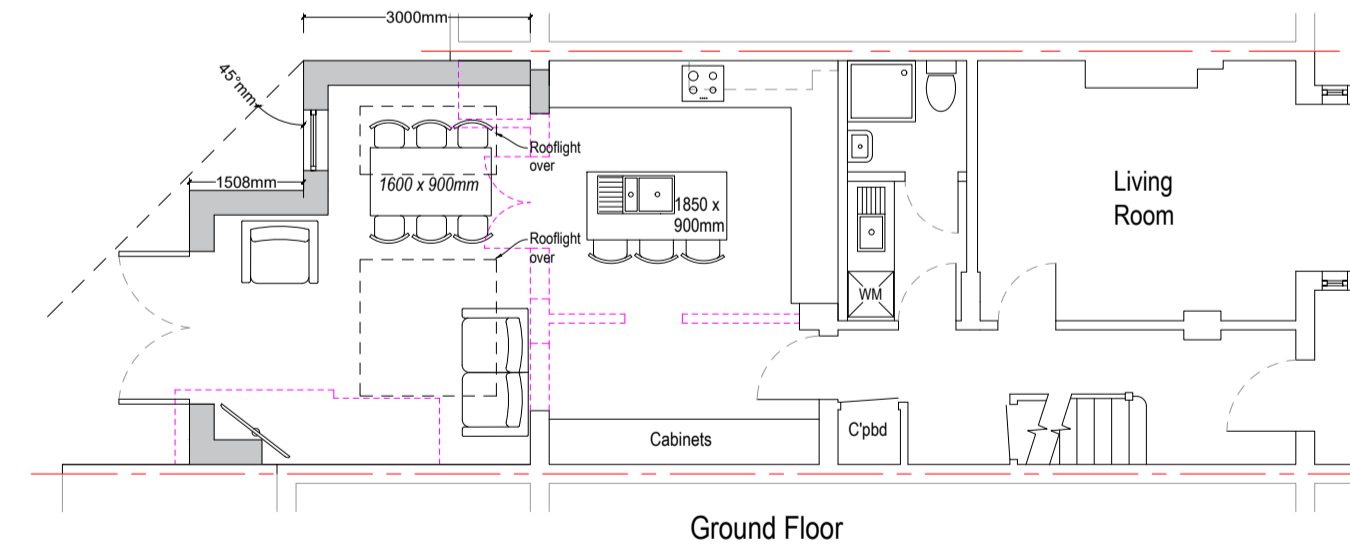


Ground Floor

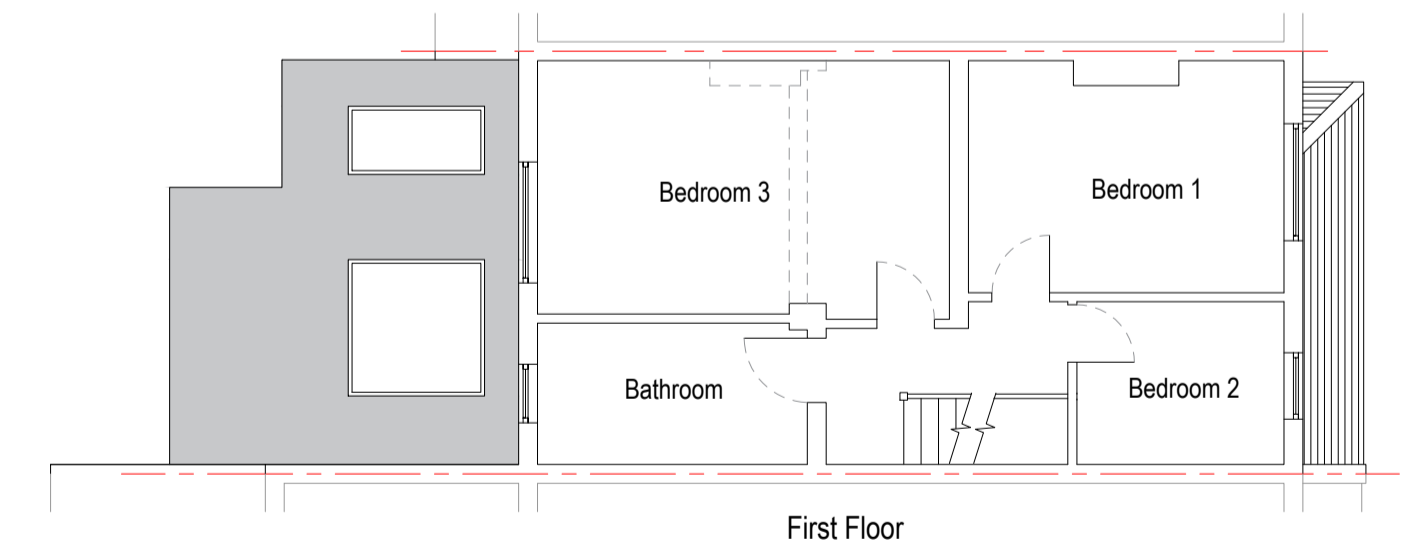

First Floor

These drawings are for planning application purposes only.
Main contractor to verify dimensions on site.
Boundary (Assumed) ————

 

Project
Extension
294 St Margarets Rd
Twickenham
TW1 1PR

Date
Nov '24

Drawing No.
PP/42/24/01

Rev

Sheet No.
1

Scale
1:100 @ A1

Drawing Title
Existing/Proposed

Client
Diver



Property Design and Draw
www.propertydesignanddraw.co.uk
Tel:07967 318158