
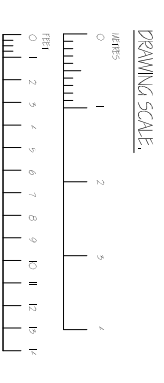
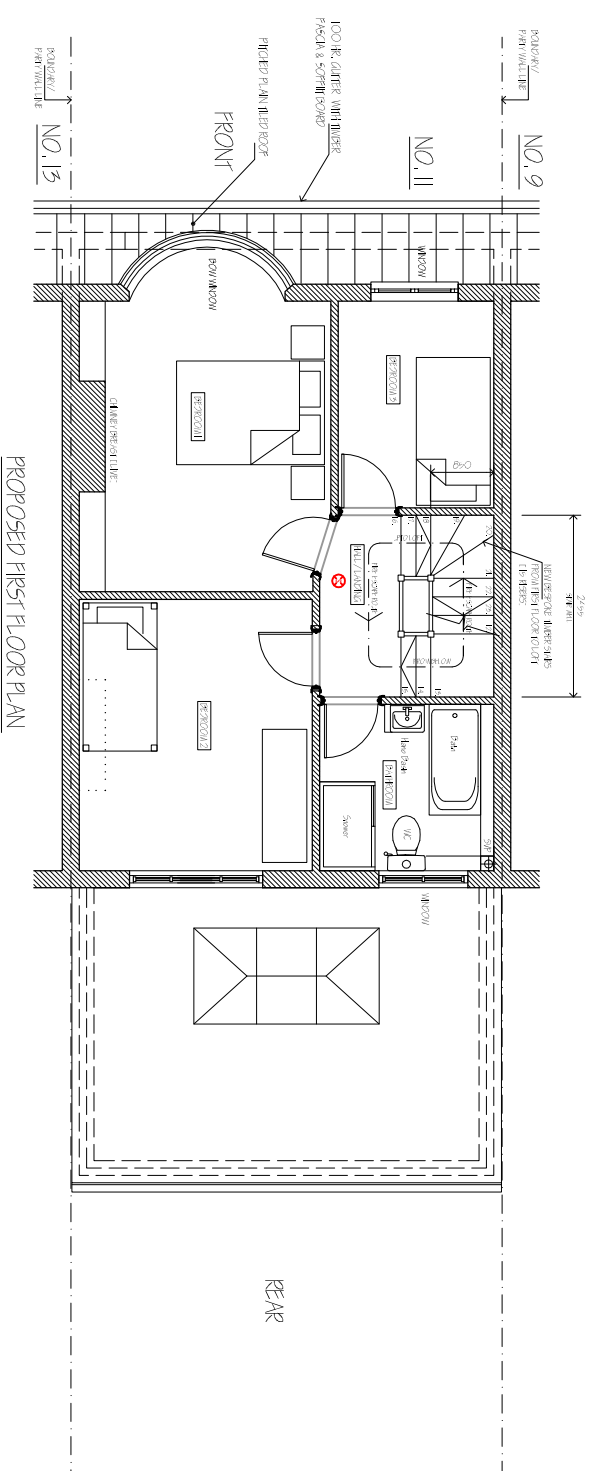


GENERAL NOTES.

1. DO NOT SCALE FROM THIS DRAWING. NUMBER DRAWING OR MAP, FORM, PLATES TO VERIFY ALL DIMENSIONS ON SITE.
2. THE DRAWING IS TO BE READ IN CONJUNCTION WITH ALL RELEVANT DETAILED SPECIFICATIONS AND SPECIALIST DRAWINGS & SPECIFICATIONS.
3. FOR ALL OTHER NOTES REFER TO DRAWING NO. 01

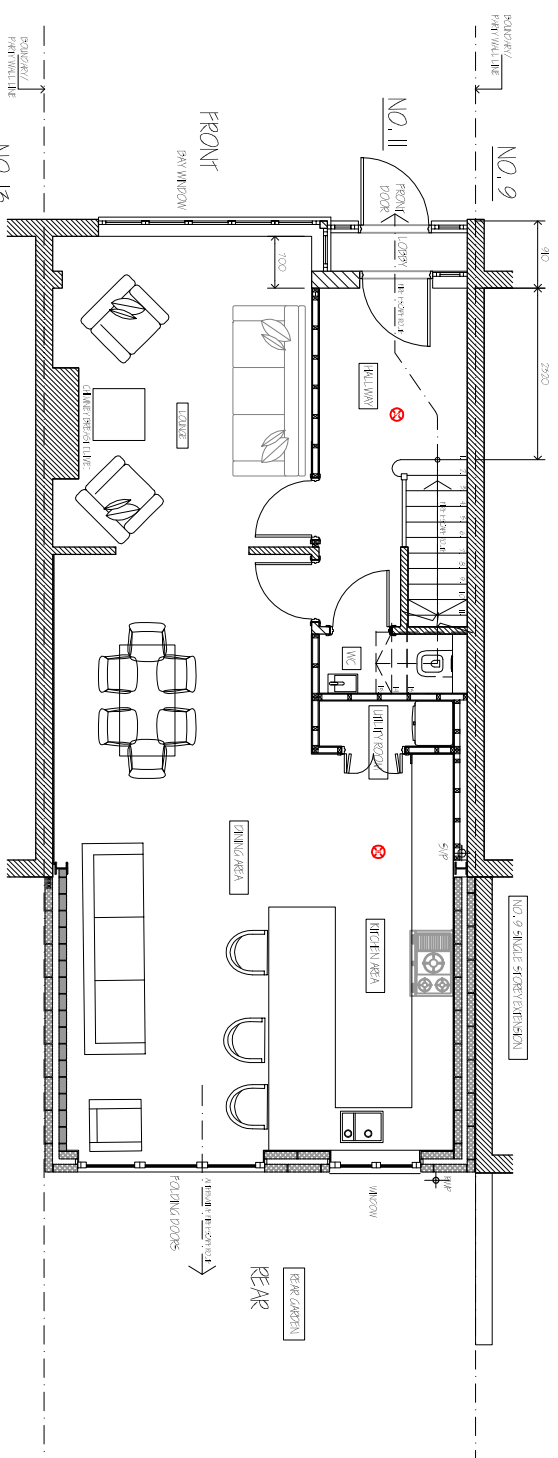

02	15/11/24	K24	DRAWING UPDATED & ISSUED TO LOCAL AUTHORITY PLANNING DEPARTMENT
01	09/09/24	K24	ISSUED TO LOCAL AUTHORITY PLANNING DEPARTMENT FOR PERMITTED DEVELOPMENT APPLICATION

Job Title: II ORCHARD ROAD HAMPTON
 Client: MR. B. HORSEFALL

Drawing Title: PROPOSED LOFT CONVERSION WITH REAR FLAT ROOF DORMER
 PROPOSED GROUND & FIRST FLOOR PLANS

Drawn: ADH Date: SEPT 2024
 Scales: 1:100 @ A5 Checked: PB
 Drawing No: 2024/10-05 Rev: P2