

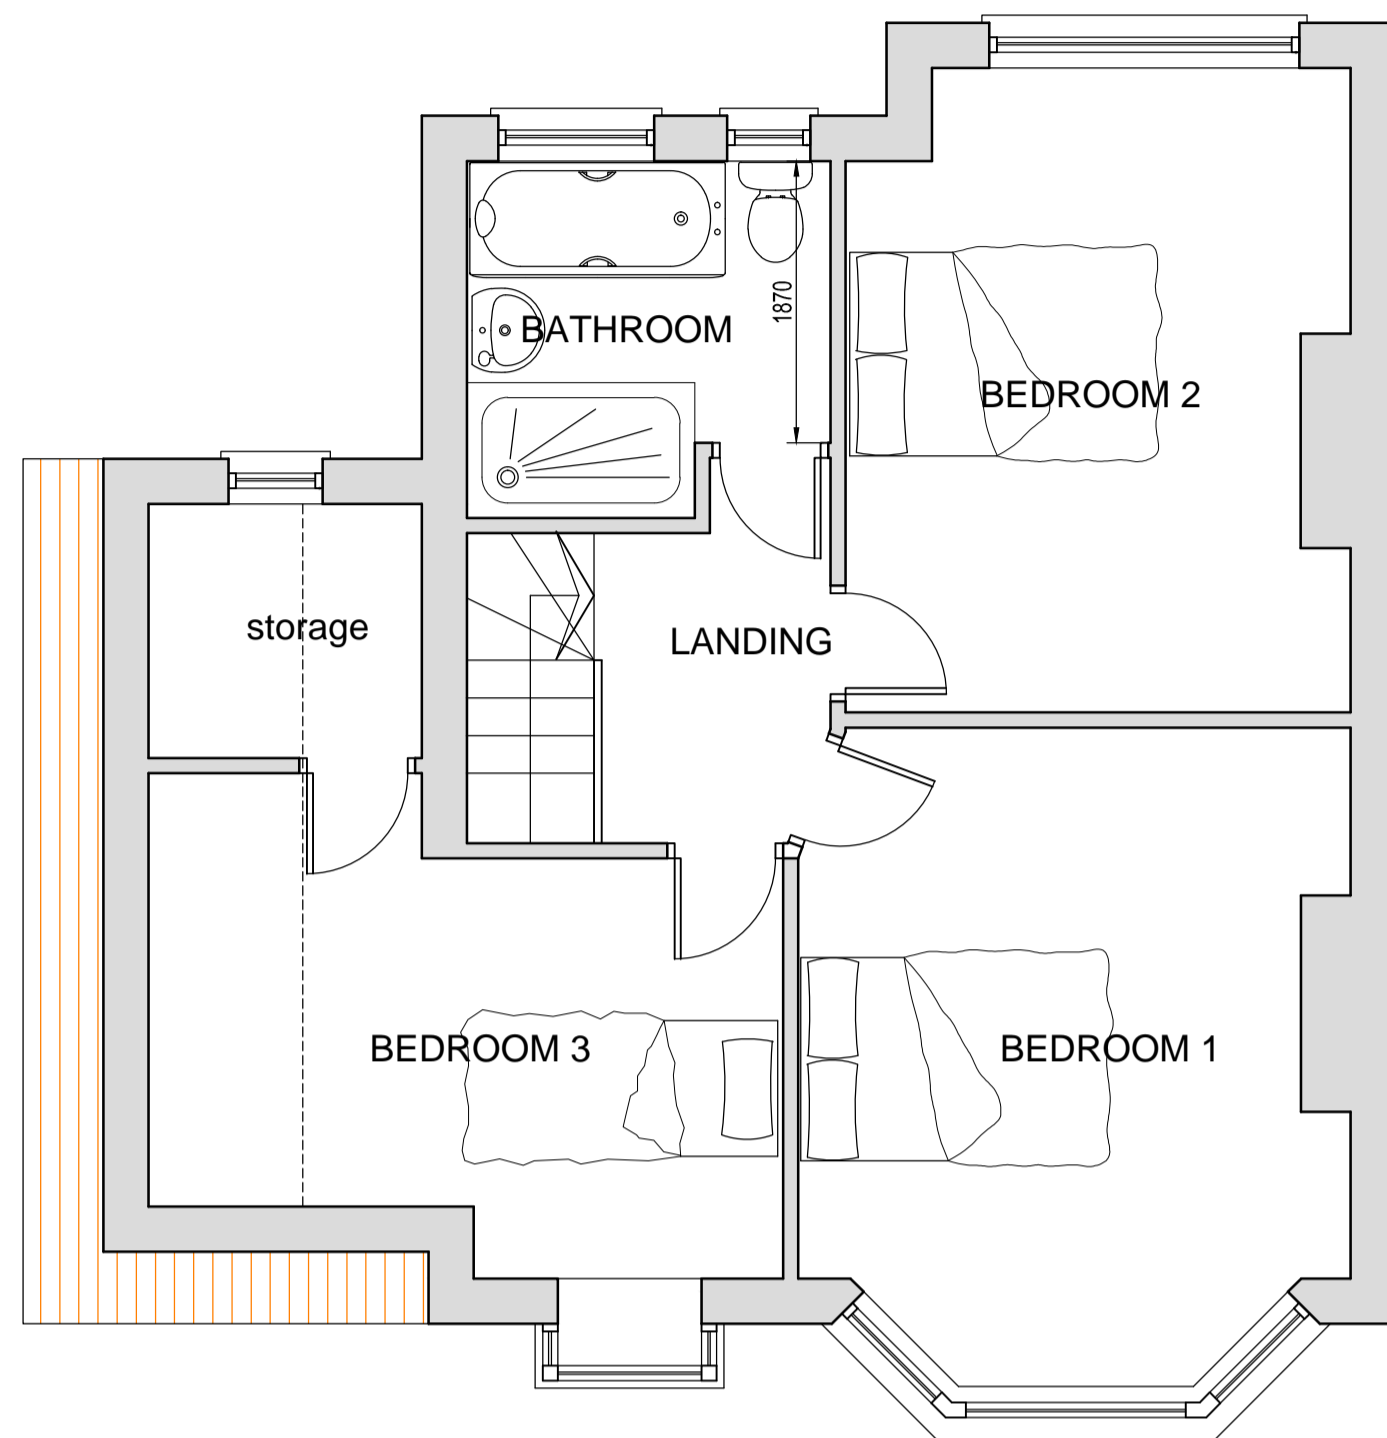
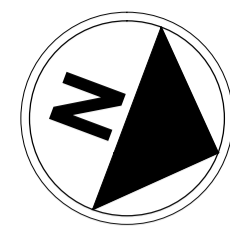



EXISTING GROUND FLOOR PLAN  
Scale 1:50

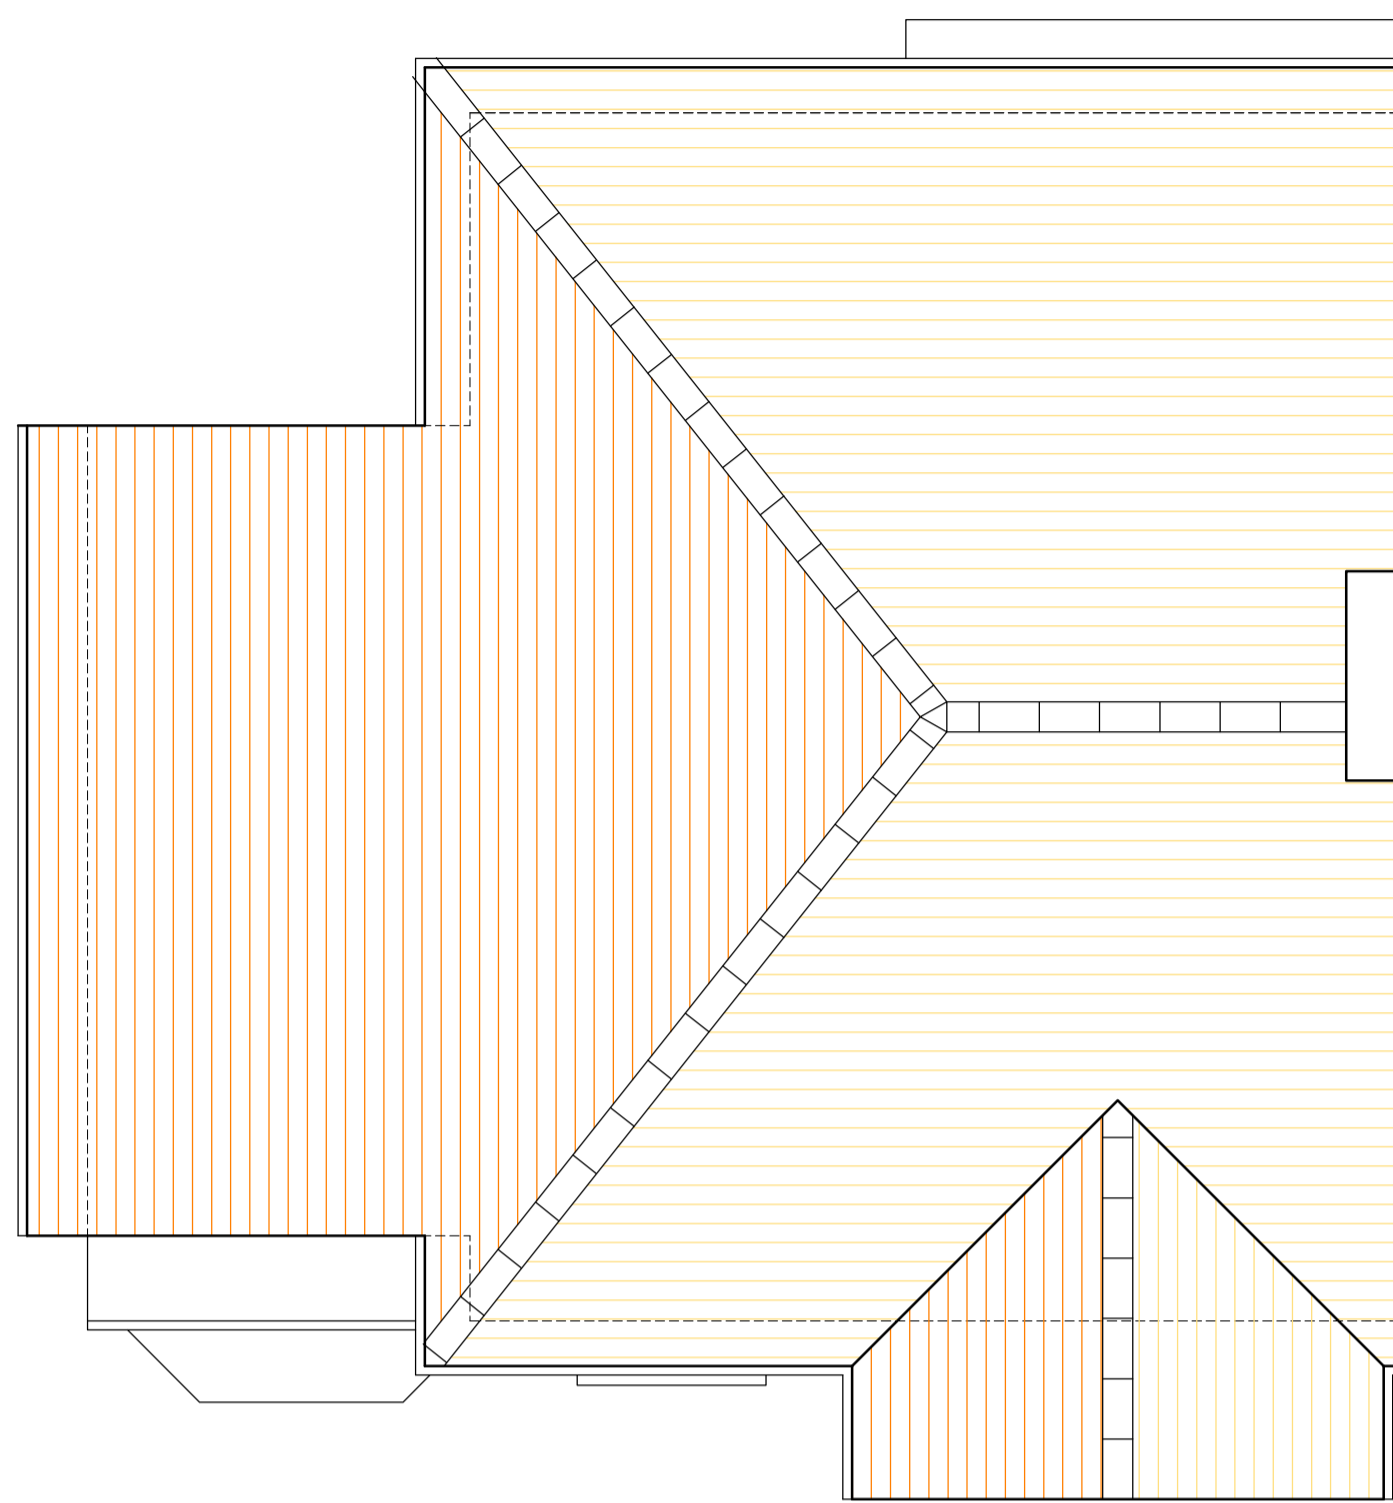

EXISTING FIRST FLOOR PLAN  
Scale 1:50

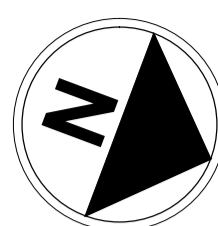

EXISTING ROOF PLAN  
Scale 1:50

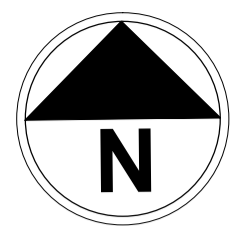


SITE LOCATION PLAN  
Scale 1:1250

42 40 MICELHAM GARDENS 38

38 40 MICELHAM GARDENS 38




EXISTING FRONT ELEVATION  
Scale 1:50

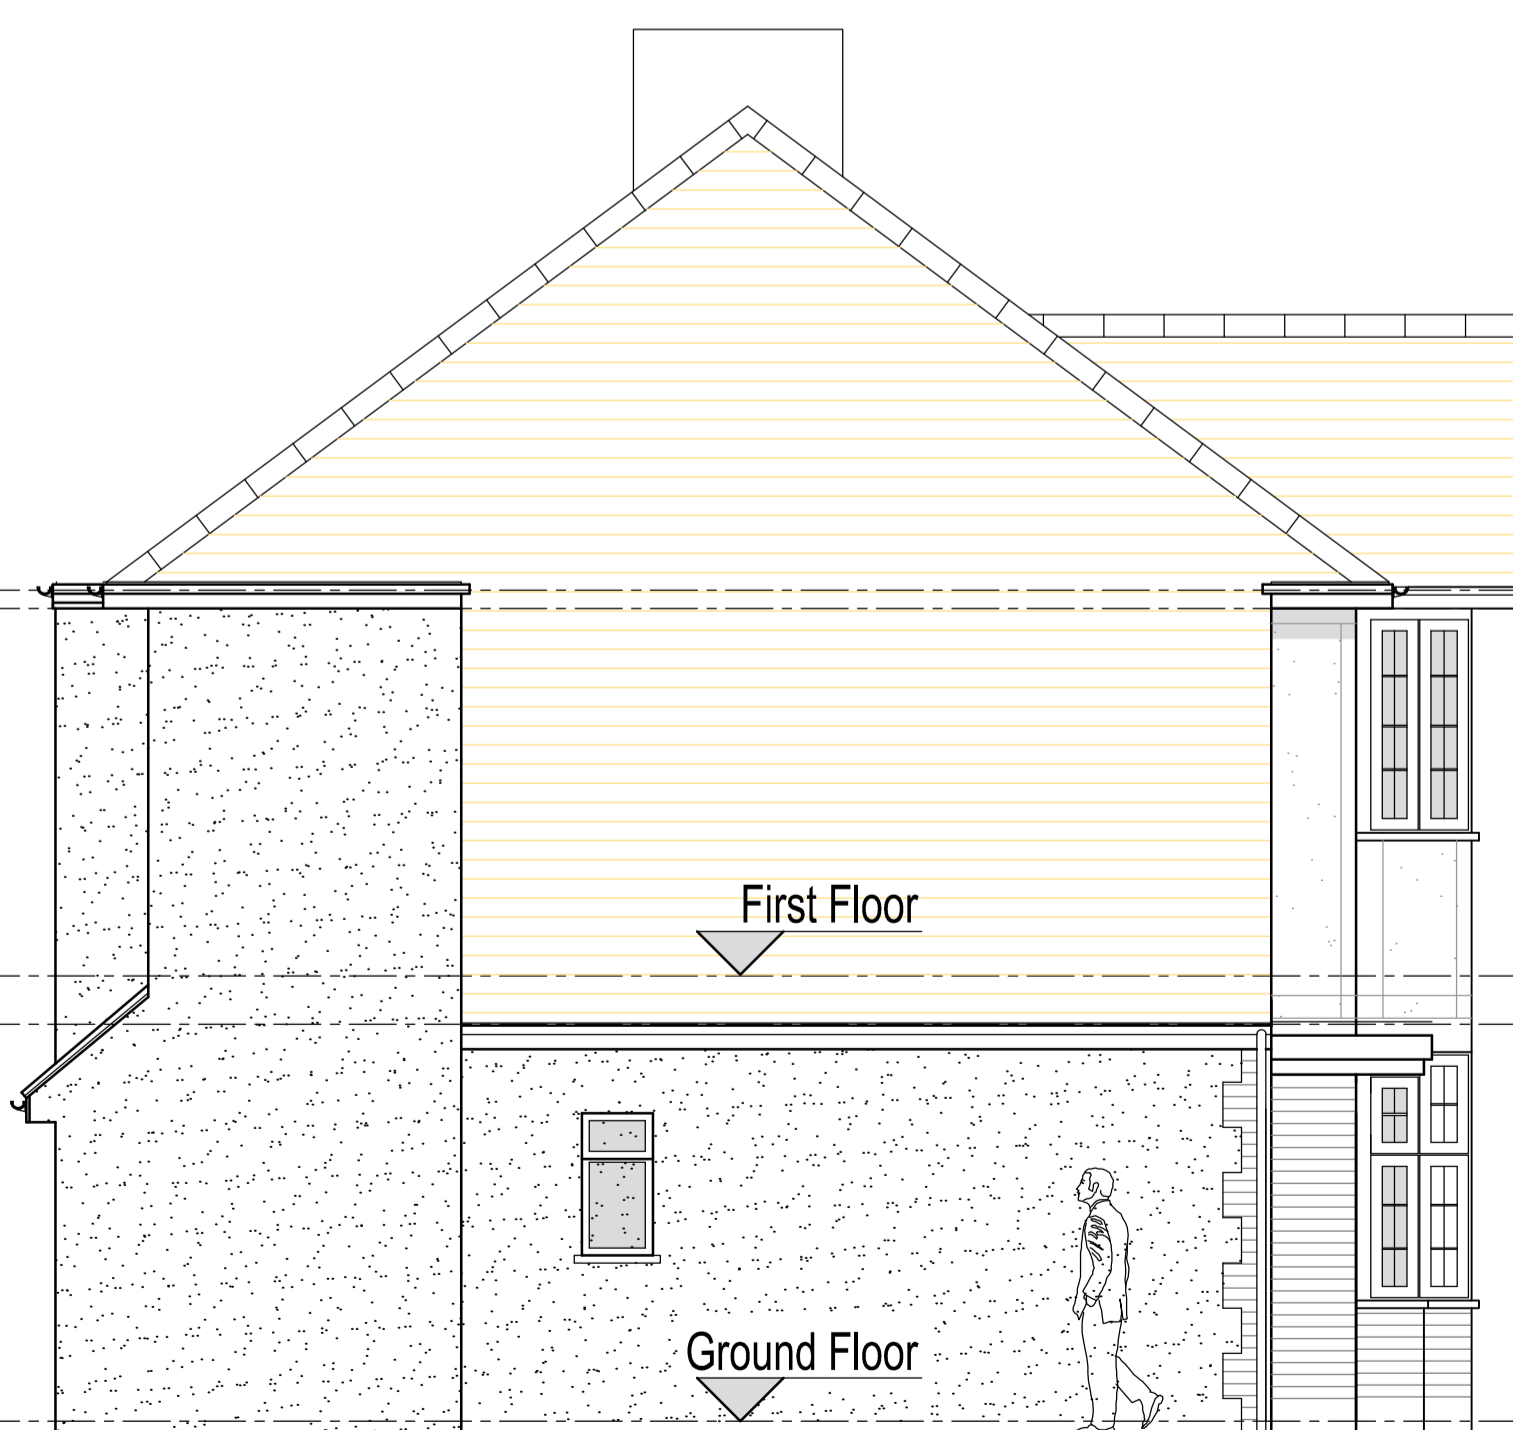


EXISTING SIDE ELEVATION  
Scale 1:50



EXISTING REAR ELEVATION  
Scale 1:50

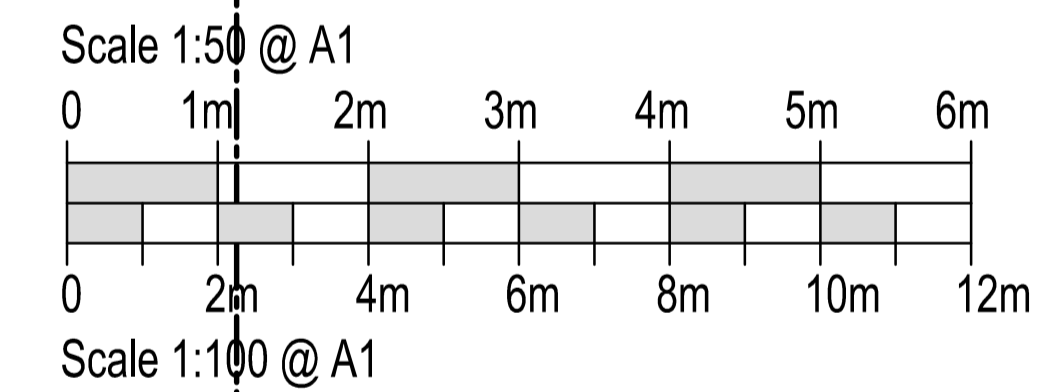

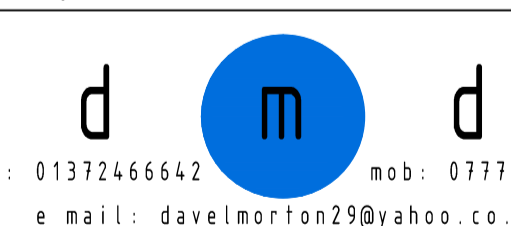Rev:	Description:	Date:
 tel: 01372466642 mob: 07773404777 e mail: davelmorton29@yahoo.co.uk		
Project: PROPOSED ALTERATIONS 40 MICELHAM GARDENS TWICKENHAM TW1 4SD		
Title: EXISTING PLANS AND ELEVATIONS		
Drawn: DM	Date: JAN 2024	
Scale: 1:50 @ A1		
Drawing No:	Revisions:	
DRM224/PL001	-	-