



PROPOSED SIDE ELEVATION
Scale 1:50



PROPOSED SIDE ELEVATION / SECTION
Scale 1:50

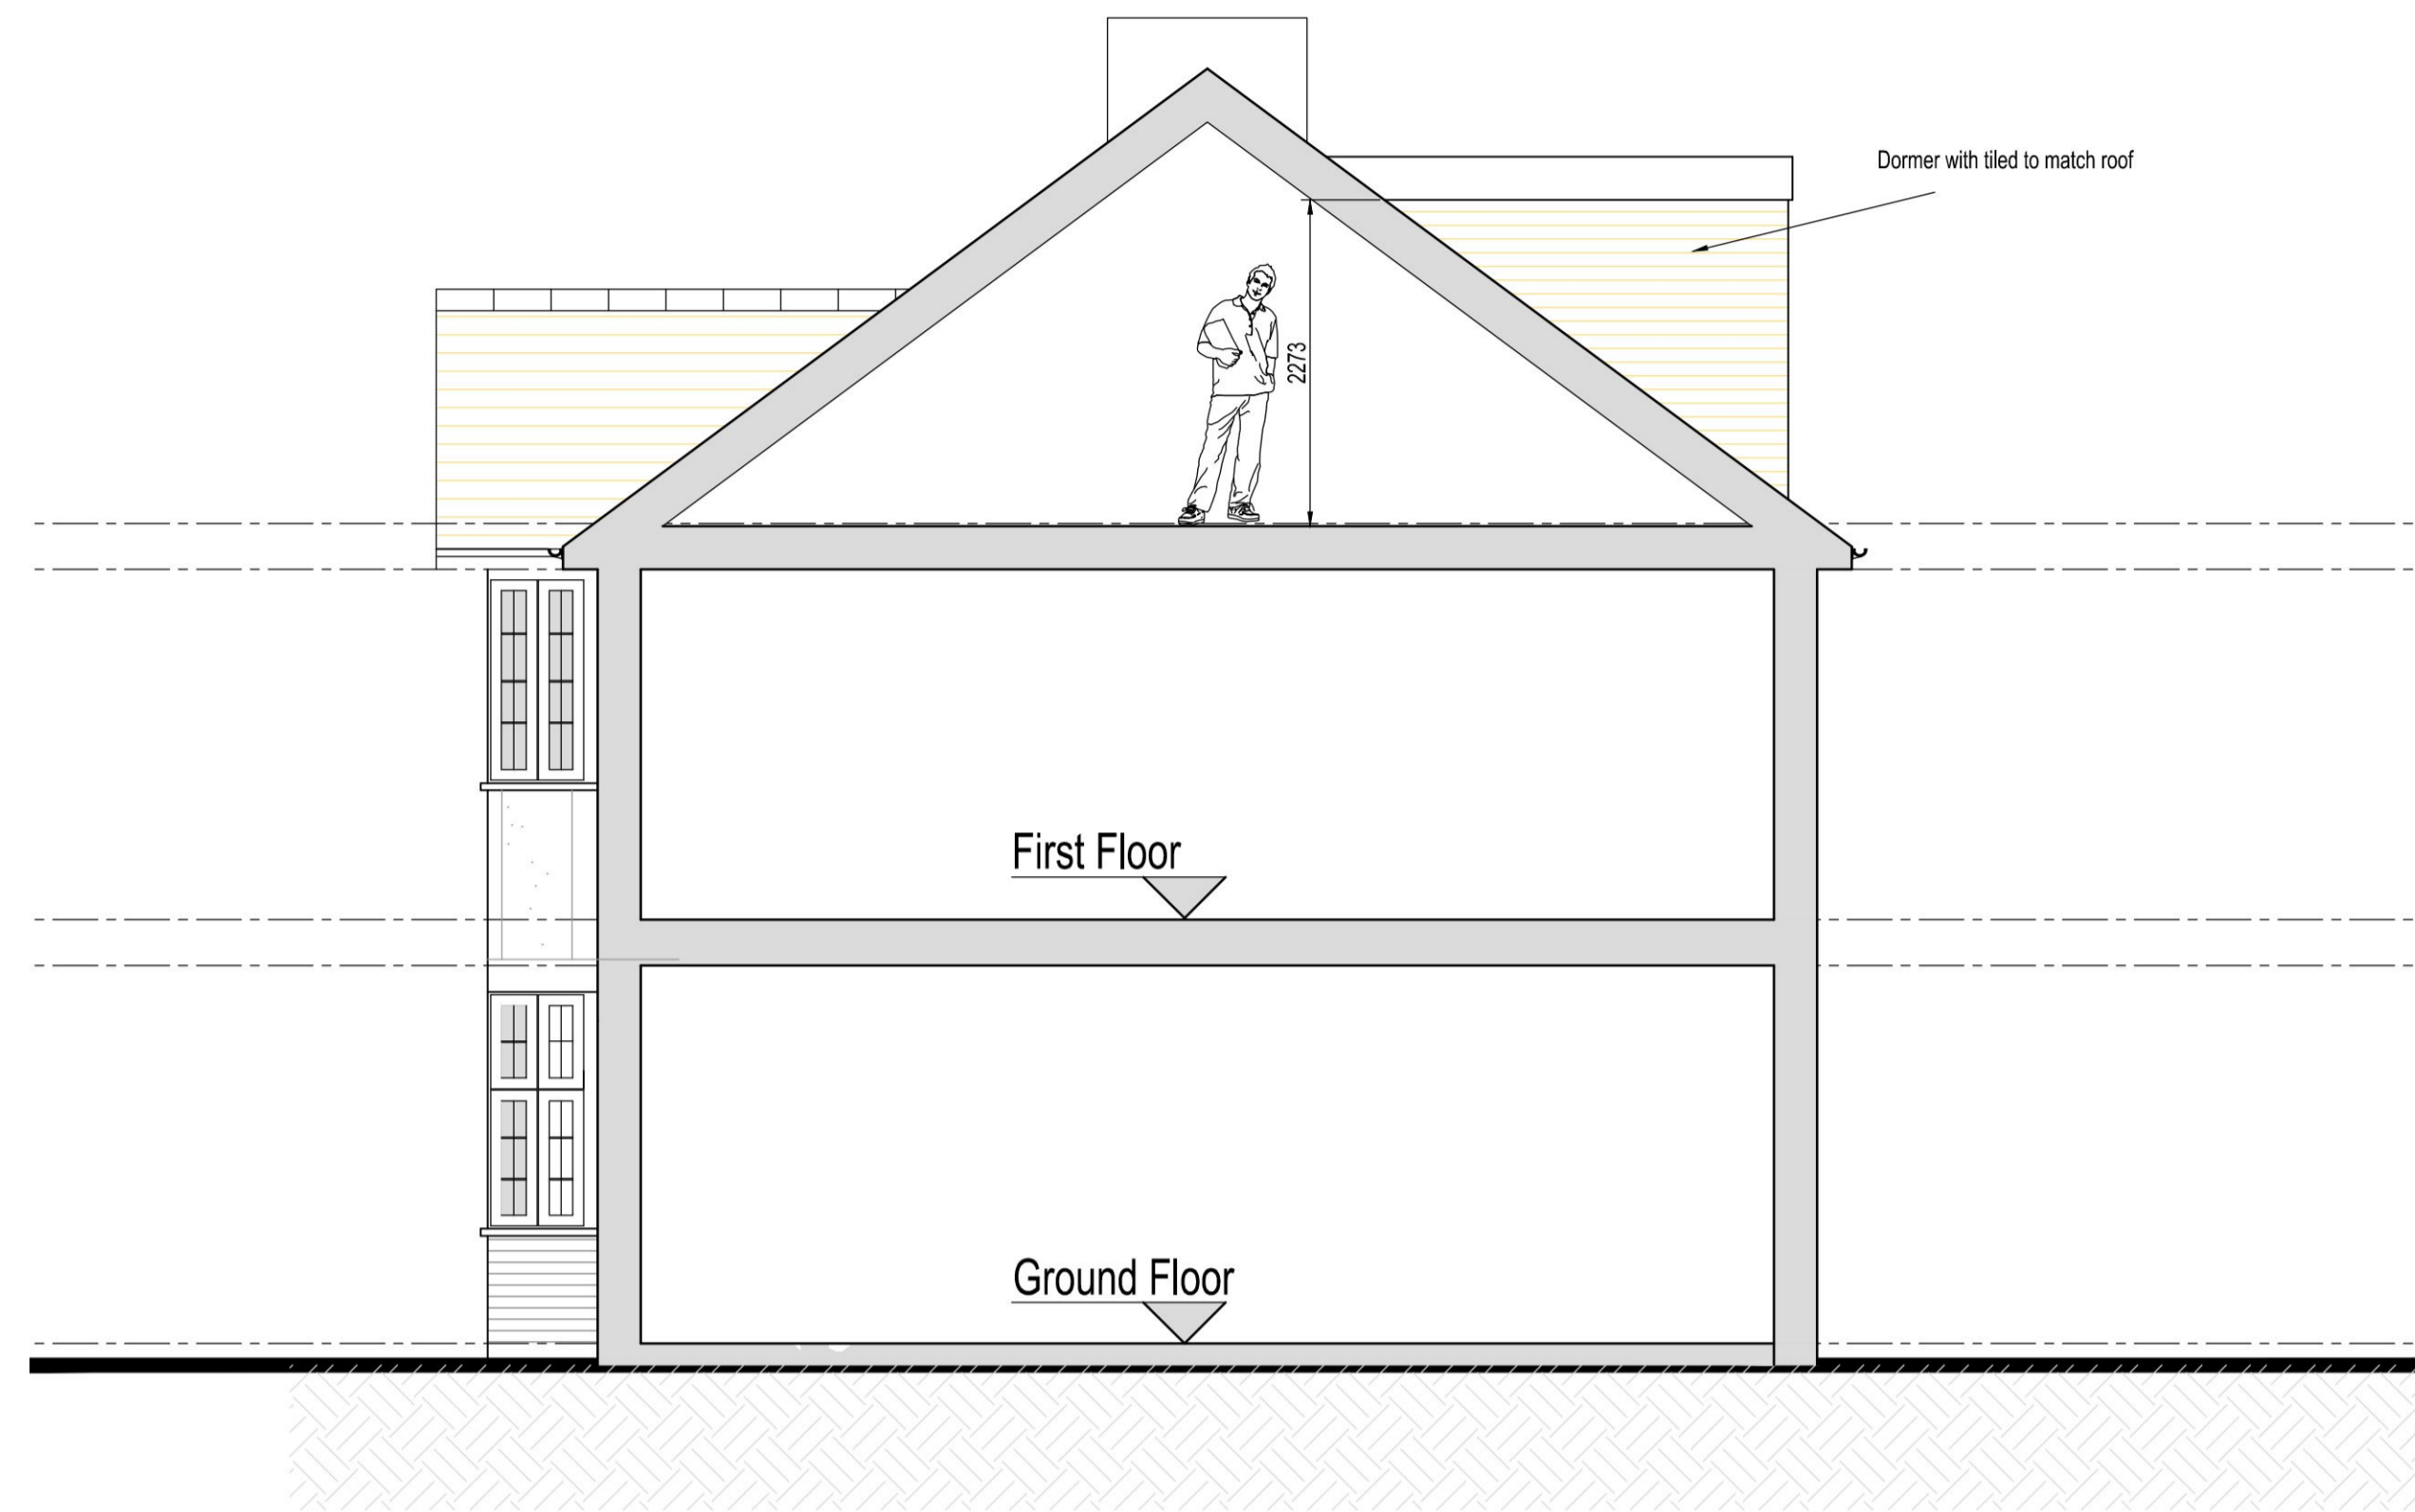


EXISTING FRONT ELEVATION

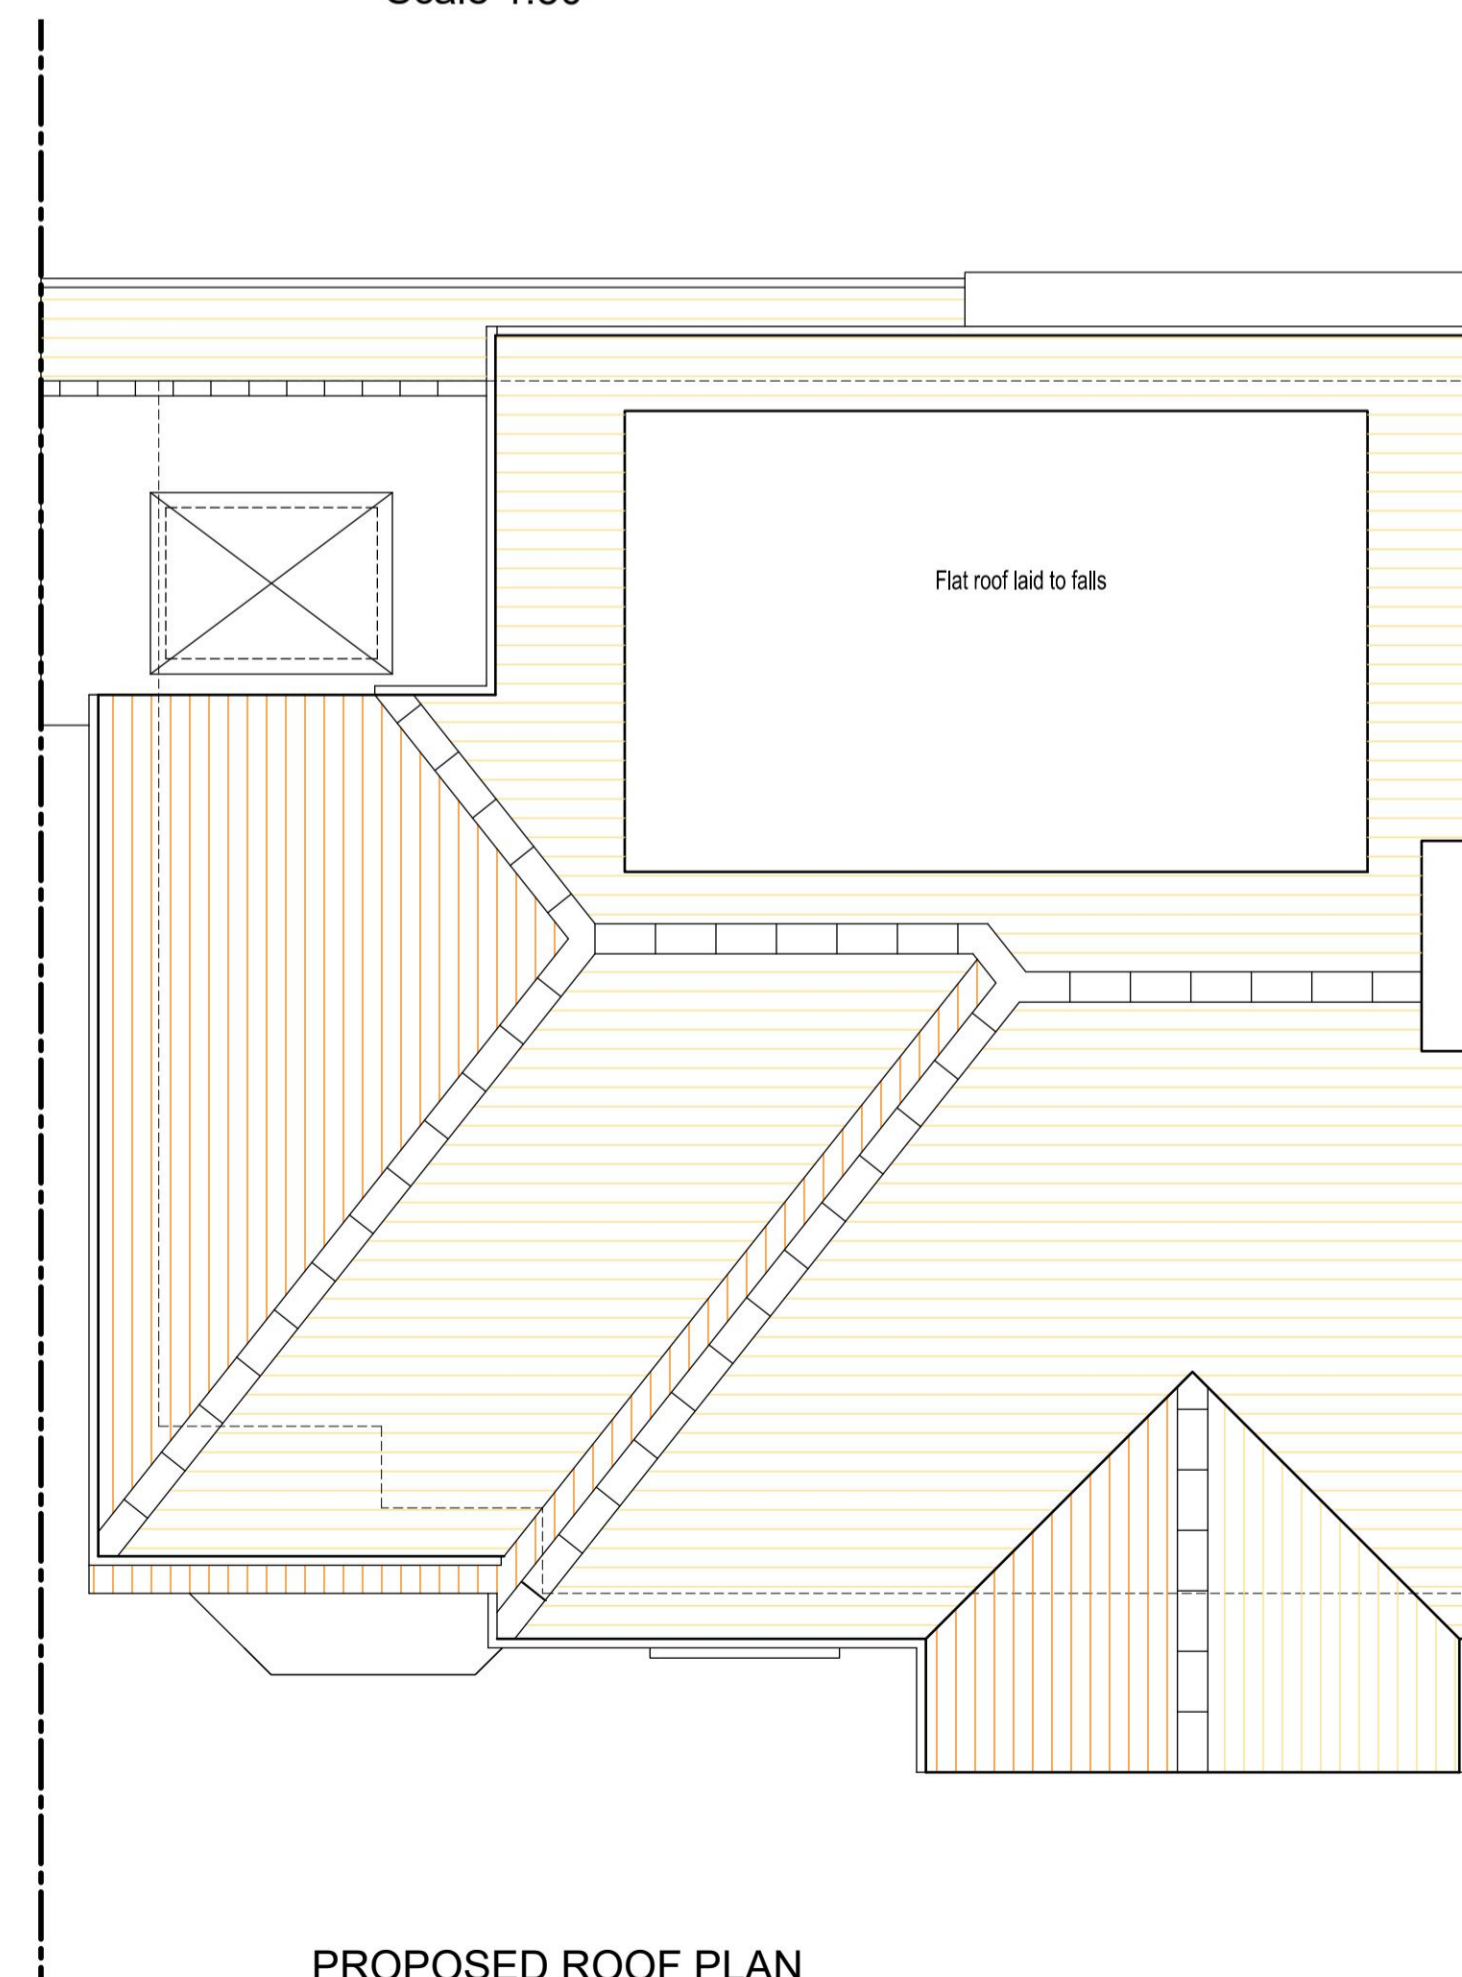


PROPOSED ROOF PLAN
Scale 1:50

ALL NEW WINDOWS TO BE WHITE FRAMED TO MATCH EXISTING WINDOWS

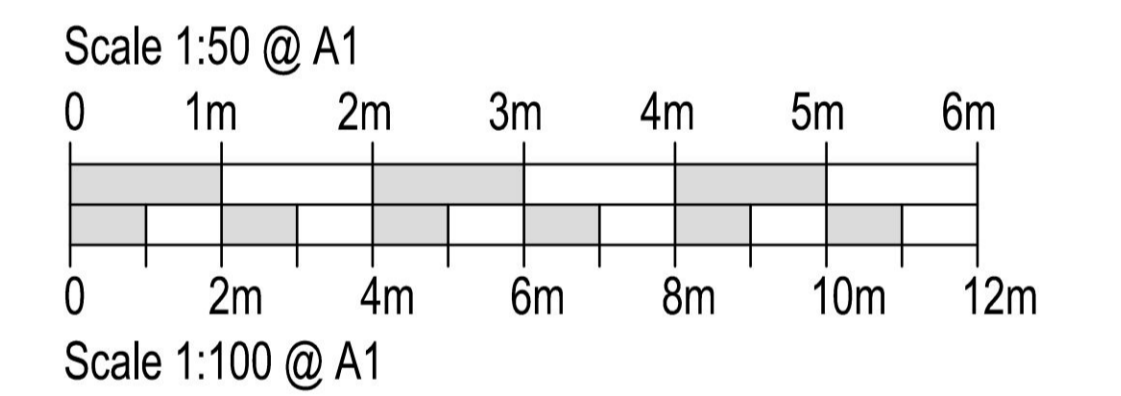

Rev.	Description:	Date:
B	First Floor side extension step back from front Elevation	5.09.24
A	First Floor side extension set back 1m from front Elevation Note re New windows to match existing added	25.03.24

Rev.	Description:	Date:
 tel: 01372466642 mob: 07773404777 e mail: davelmorton29@yahoo.co.uk		
Project: PROPOSED ALTERATIONS 40 MICHELHAM GARDENS TWICKENHAM TW1 4SD		
Title: PROPOSED ELEVATIONS		
Drawn: DM	Date: JAN 2024	
Scale: 1:50 @ A1		
Drawing No:	Revisions:	A B - -
DRM224/PL003	- - - -	- - - -