



THE CONTRACTOR IS TO CHECK ALL DIMENSIONS AND NOTIFY THE ARCHITECT OF ANY DISCREPANCIES OR OMISSIONS.


© Copyright of Angus Brown Architects

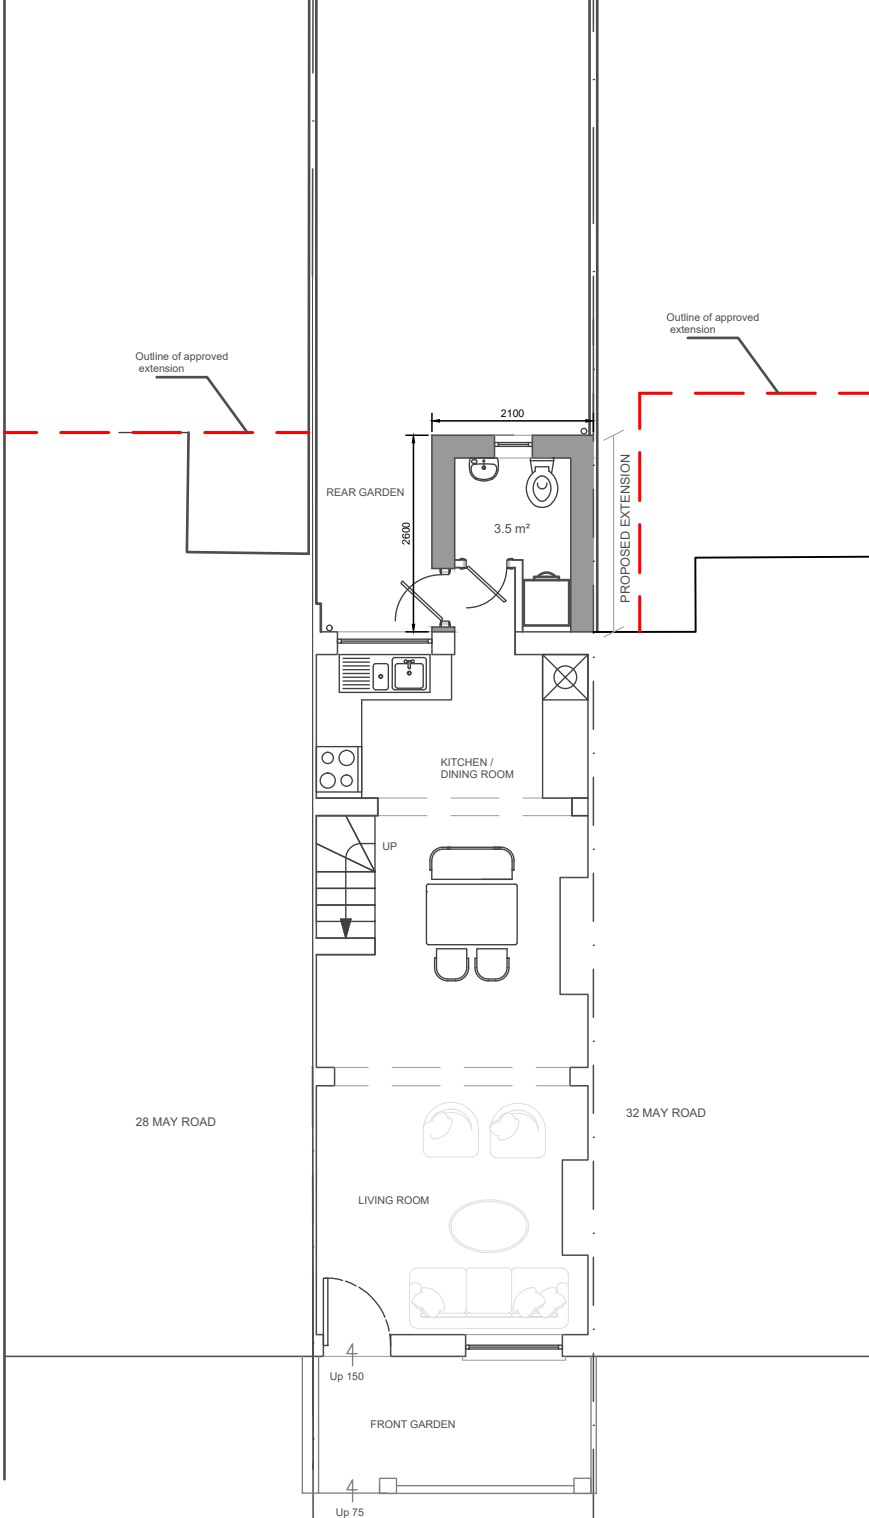

Ground Floor Plan

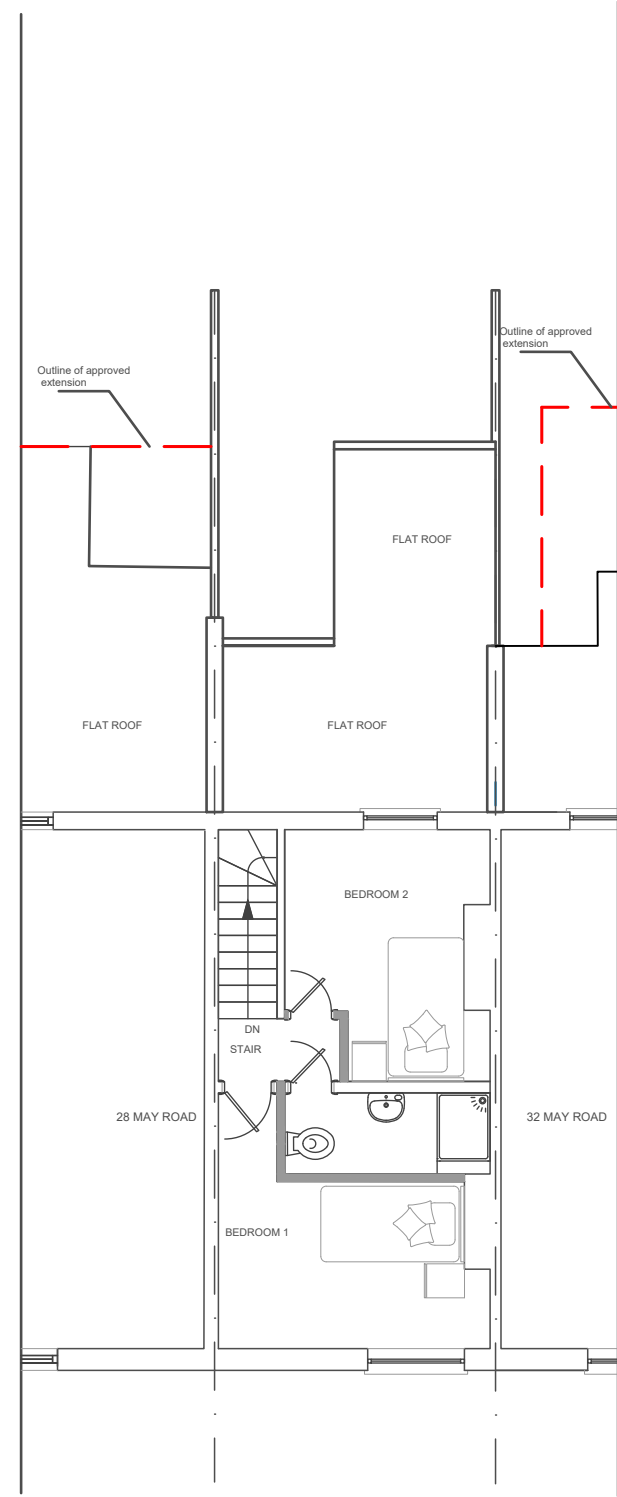


First Floor Plan

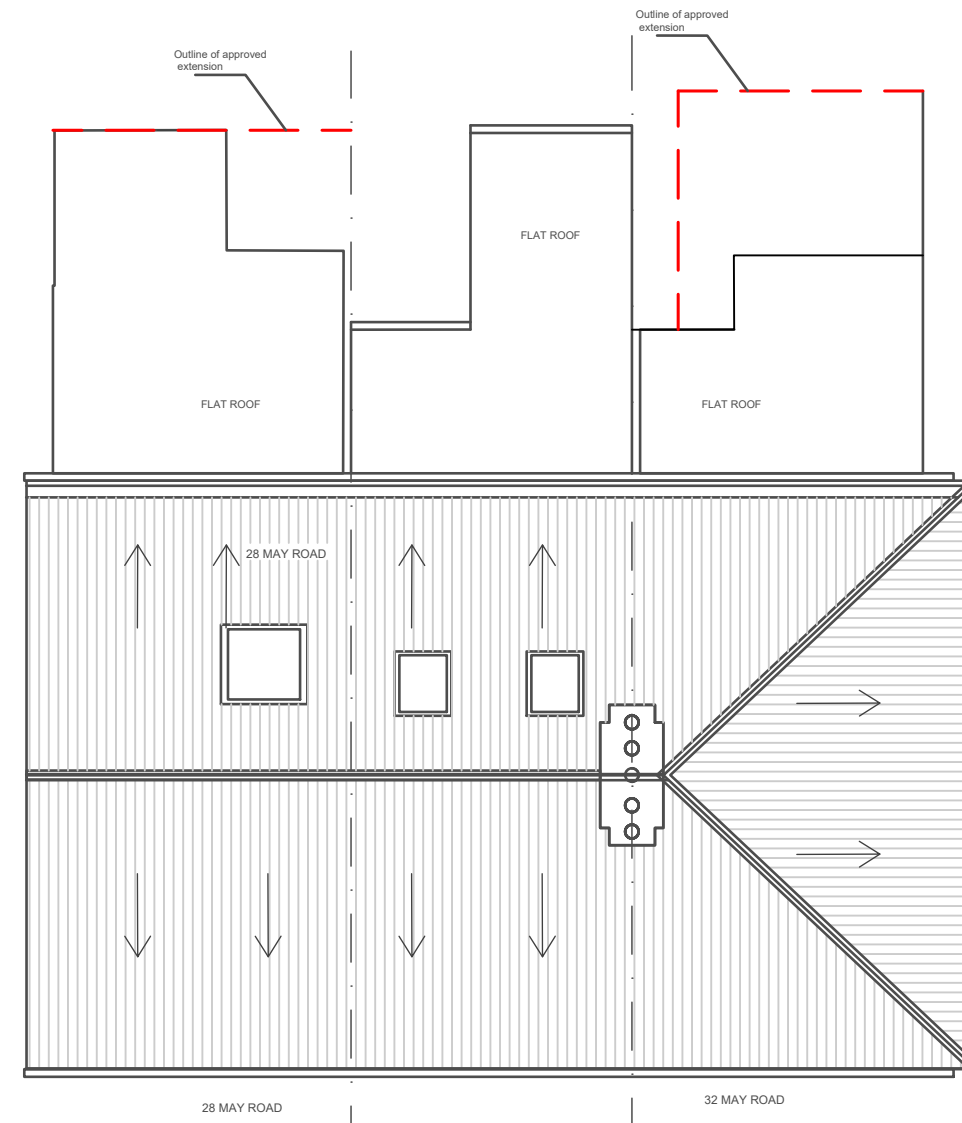


Roof Plan




Front Elevation

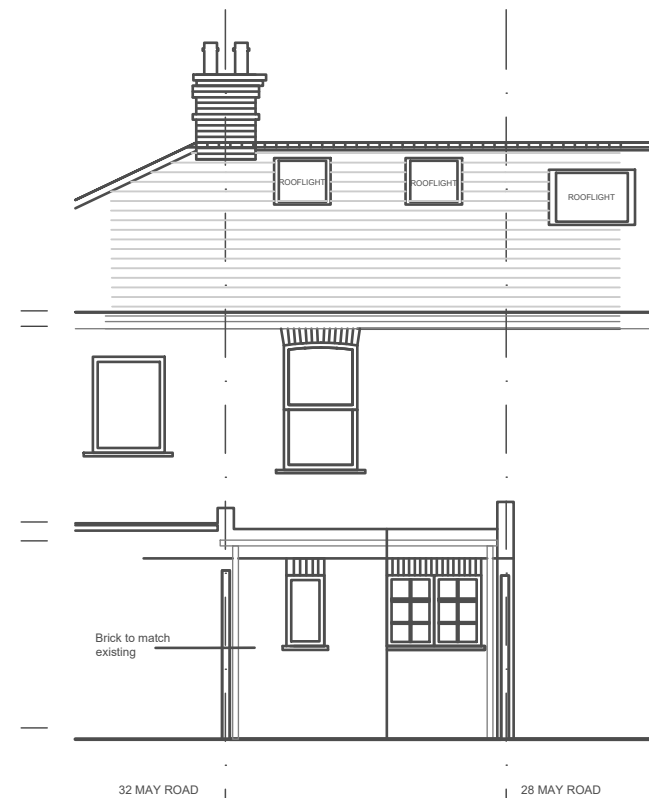


Rear Elevation

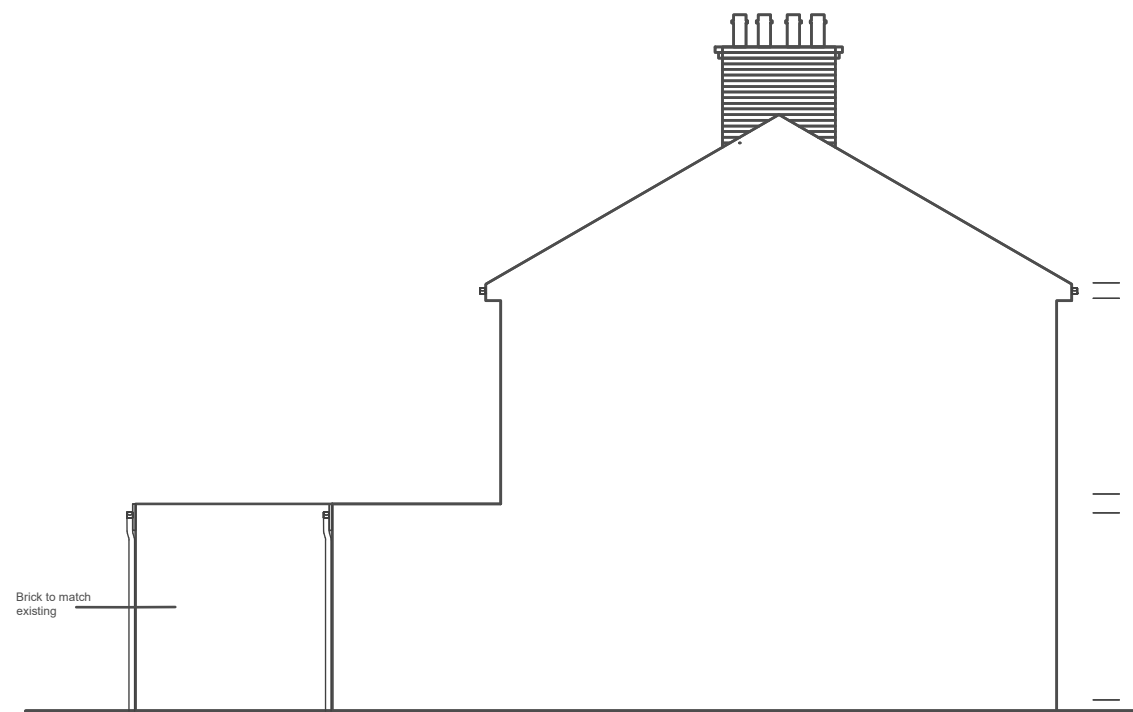

Side Elevation

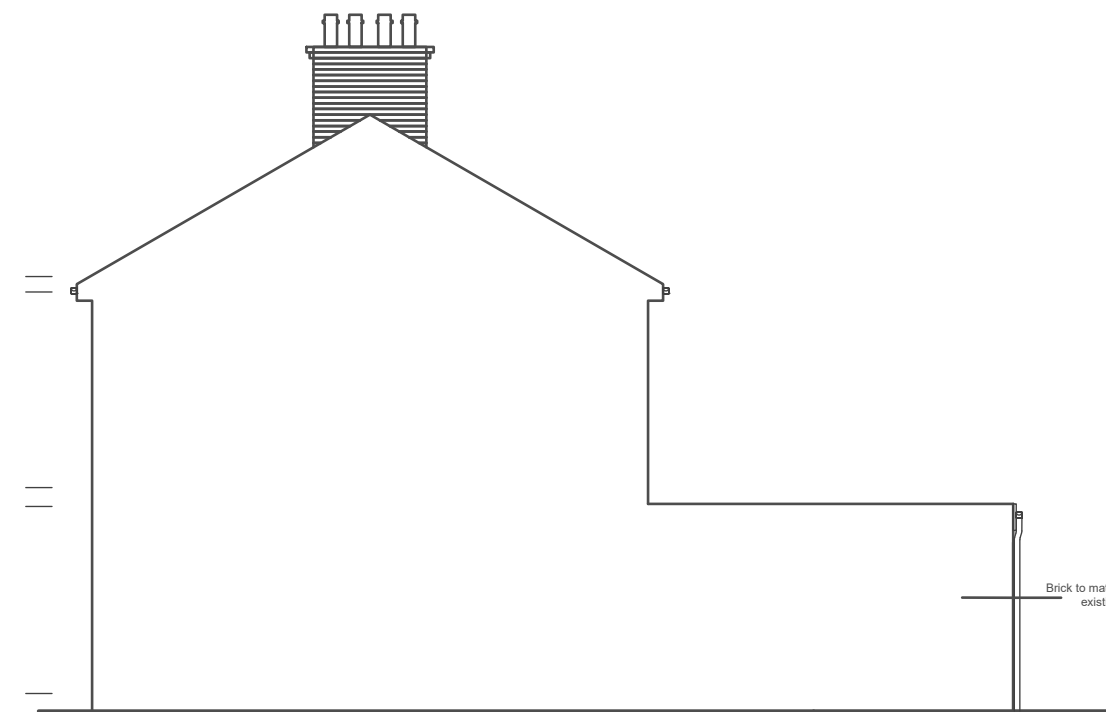

Side Elevation

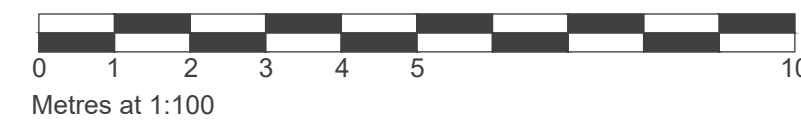

Notes

Revisions

# ABA DESIGNS

59 PLAINS OF WATERLOO, RAMSGATE KENT CT11 8JE  
 Telephone: 07802635938  
 23 FIRST CROSS ROAD TWICKENHAM MIDDX TW2 5QA  
 Telephone: 0208 898 6402  
 e-mail: enquiries@abadesigns.co.uk  
 Company number: 15583089

Title  
**PLANS & ELEVATIONS  
 AS PROPOSED**

Client  
**Ms S Little**

Project  
**Rear extension & Loft conversion**

**30 MAY ROAD  
 TWICKENHAM  
 TW2 6QP**

Drawing Number  
**2404/PPL/11**

Scale at A2 1:100	Date JULY 2024	Revision
Drawn KN	Checked RMA	